



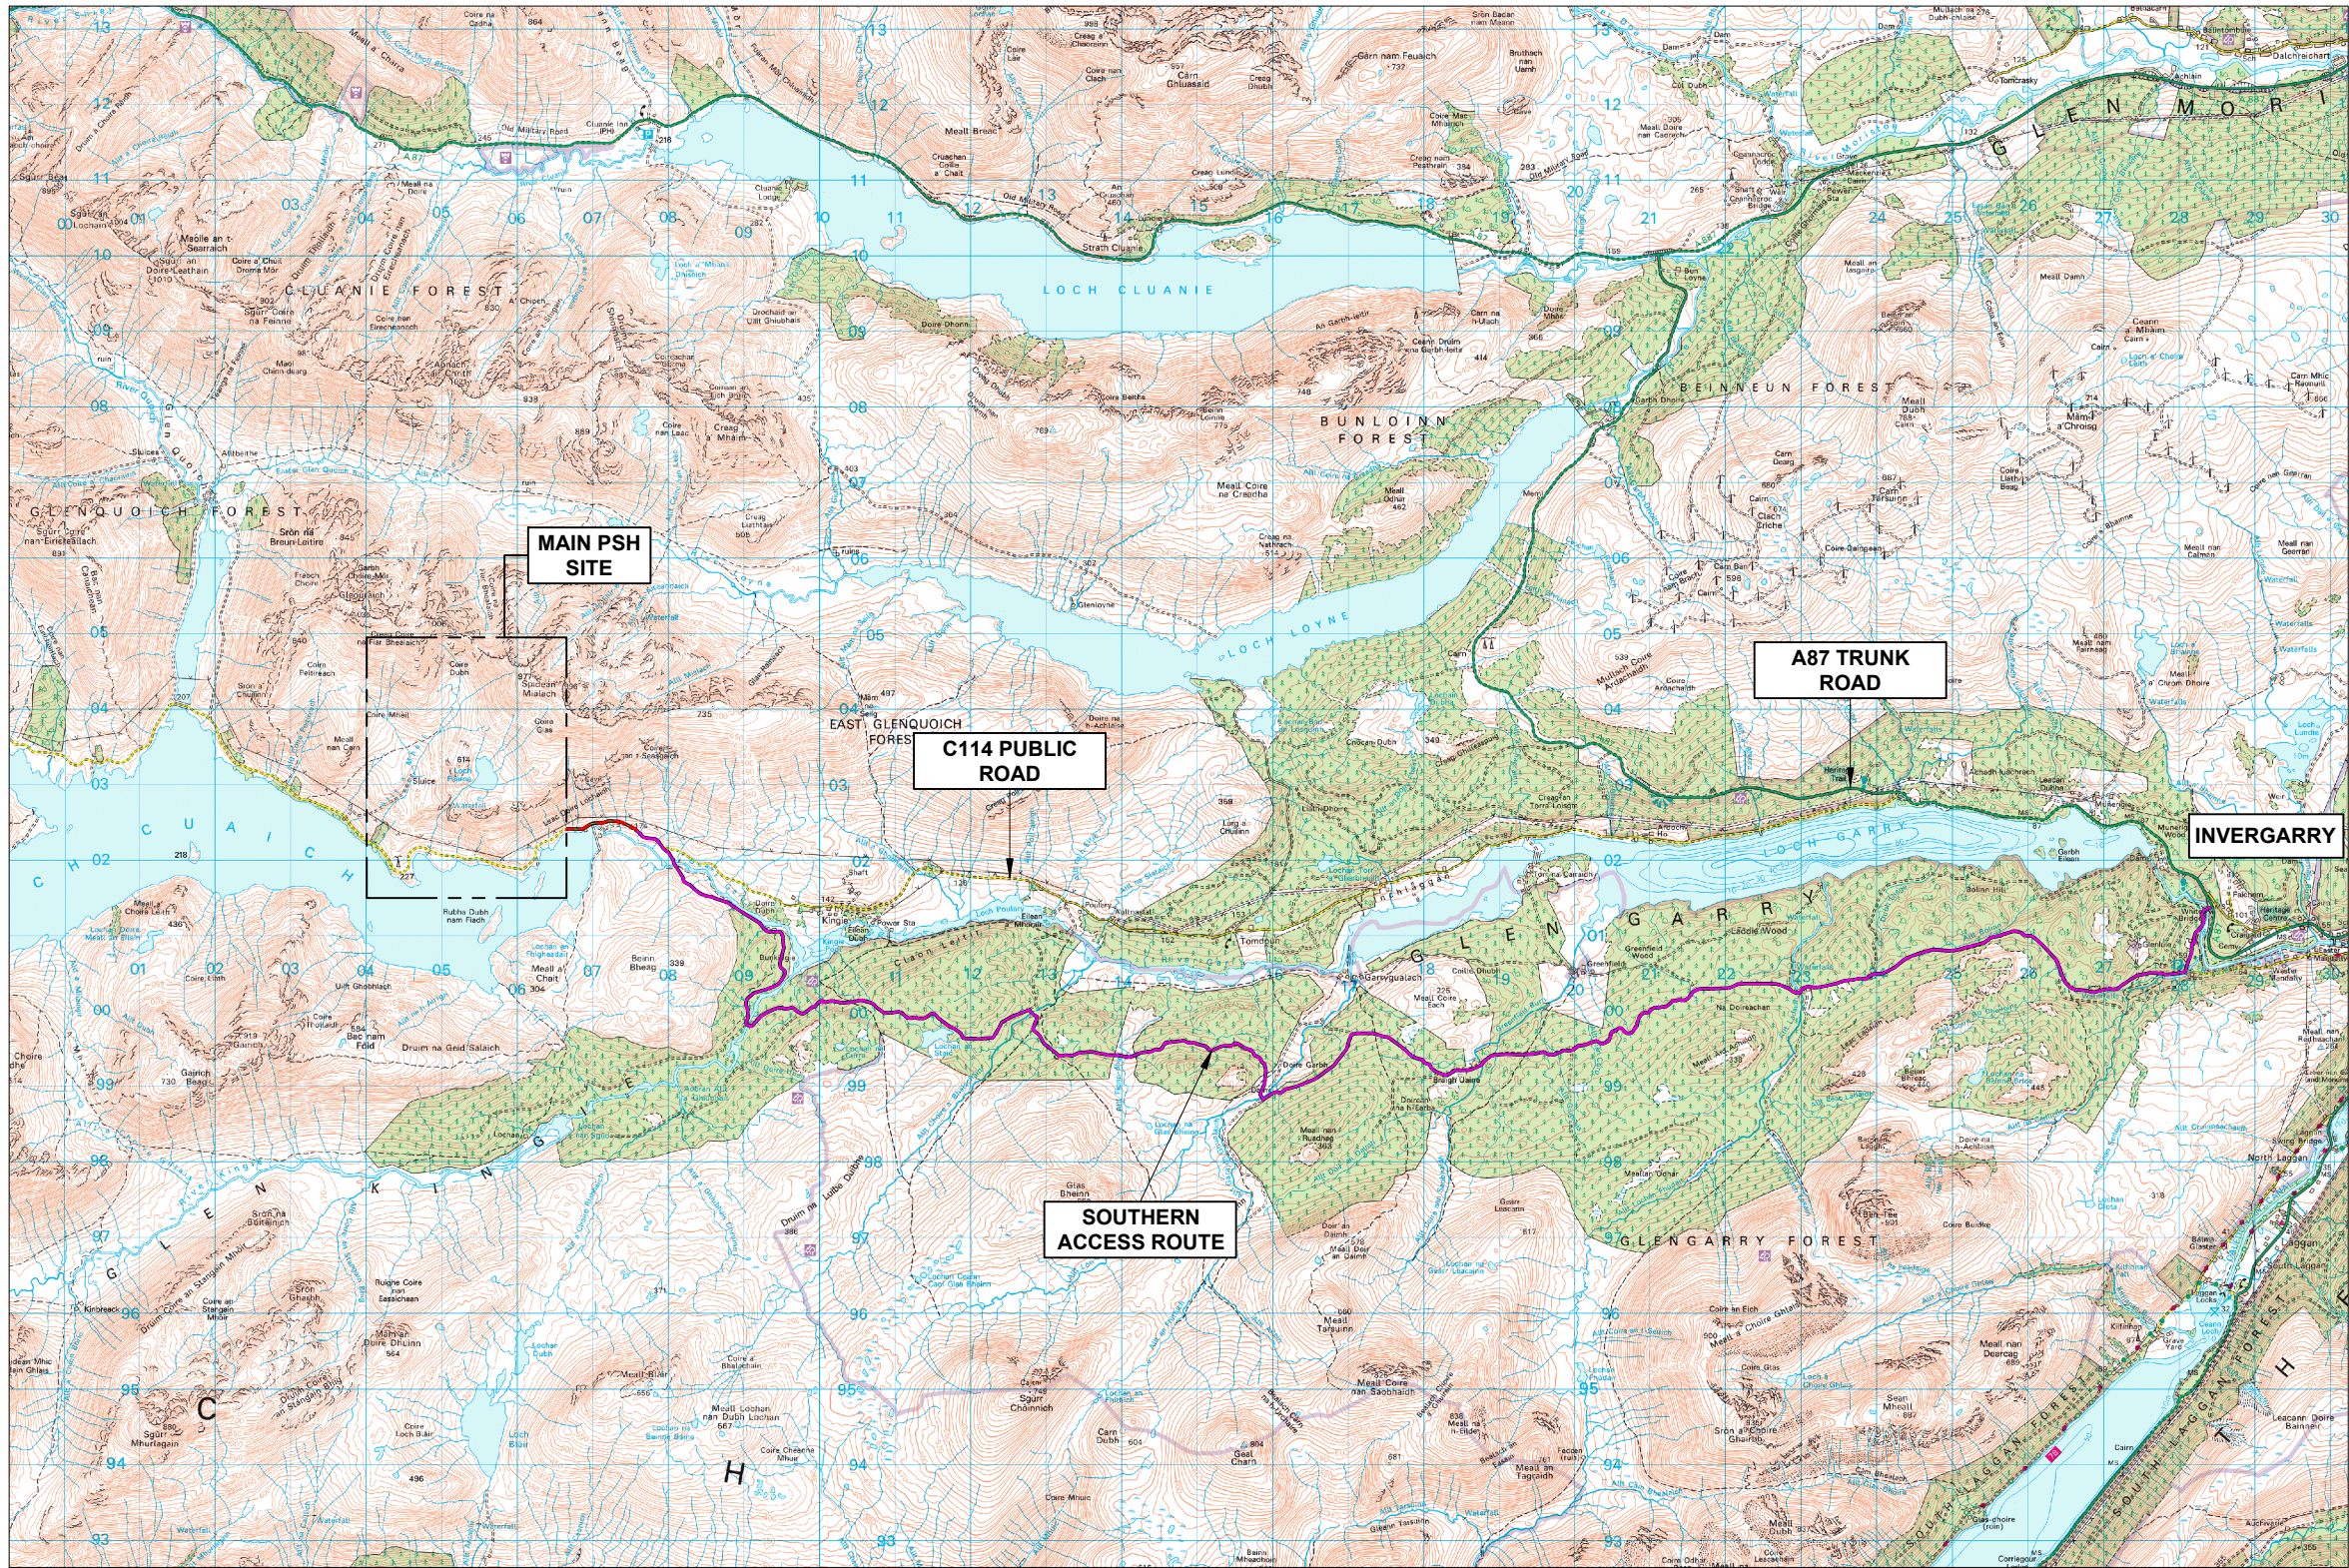

PLAN
1:50,000 @ A1, 1:100,000 @ A3

IF IN DOUBT - ASK

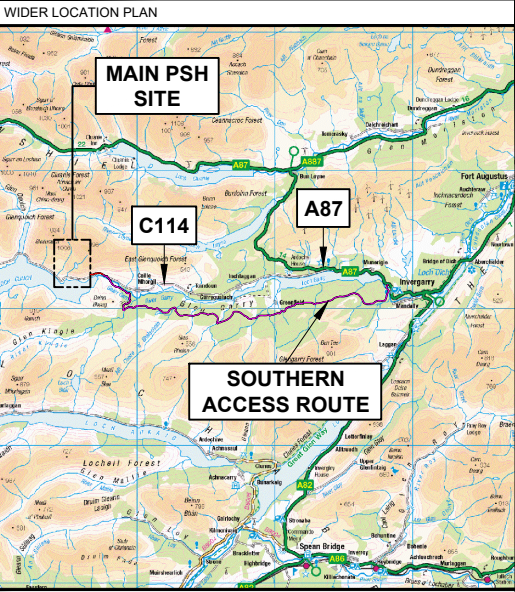

P1	22.01.23	MH	PRELIMINARY	FRA	FRA
REV	DATE	DRAWN	NOTES	CHK'D	APP'D



FESTIVAL HOUSE
177 WEST GEORGE STREET
GLASGOW
G2 2LB
UNITED KINGDOM
T: 01559 720 028
E: info@gilkesenergy.com
W: www.gilkesenergy.com

CLIENT
FEARNA PSH LTD.

PROJECT
FEARNA PSH

TITLE
LOCATION PLAN

SIZE	SCALE AT A1	SCALE AT A3	STATUS
A1	1:50,000	1:100,000	PRELIMINARY

DRAWING NUMBER	REVISION
FIGURE 3.1	P1