



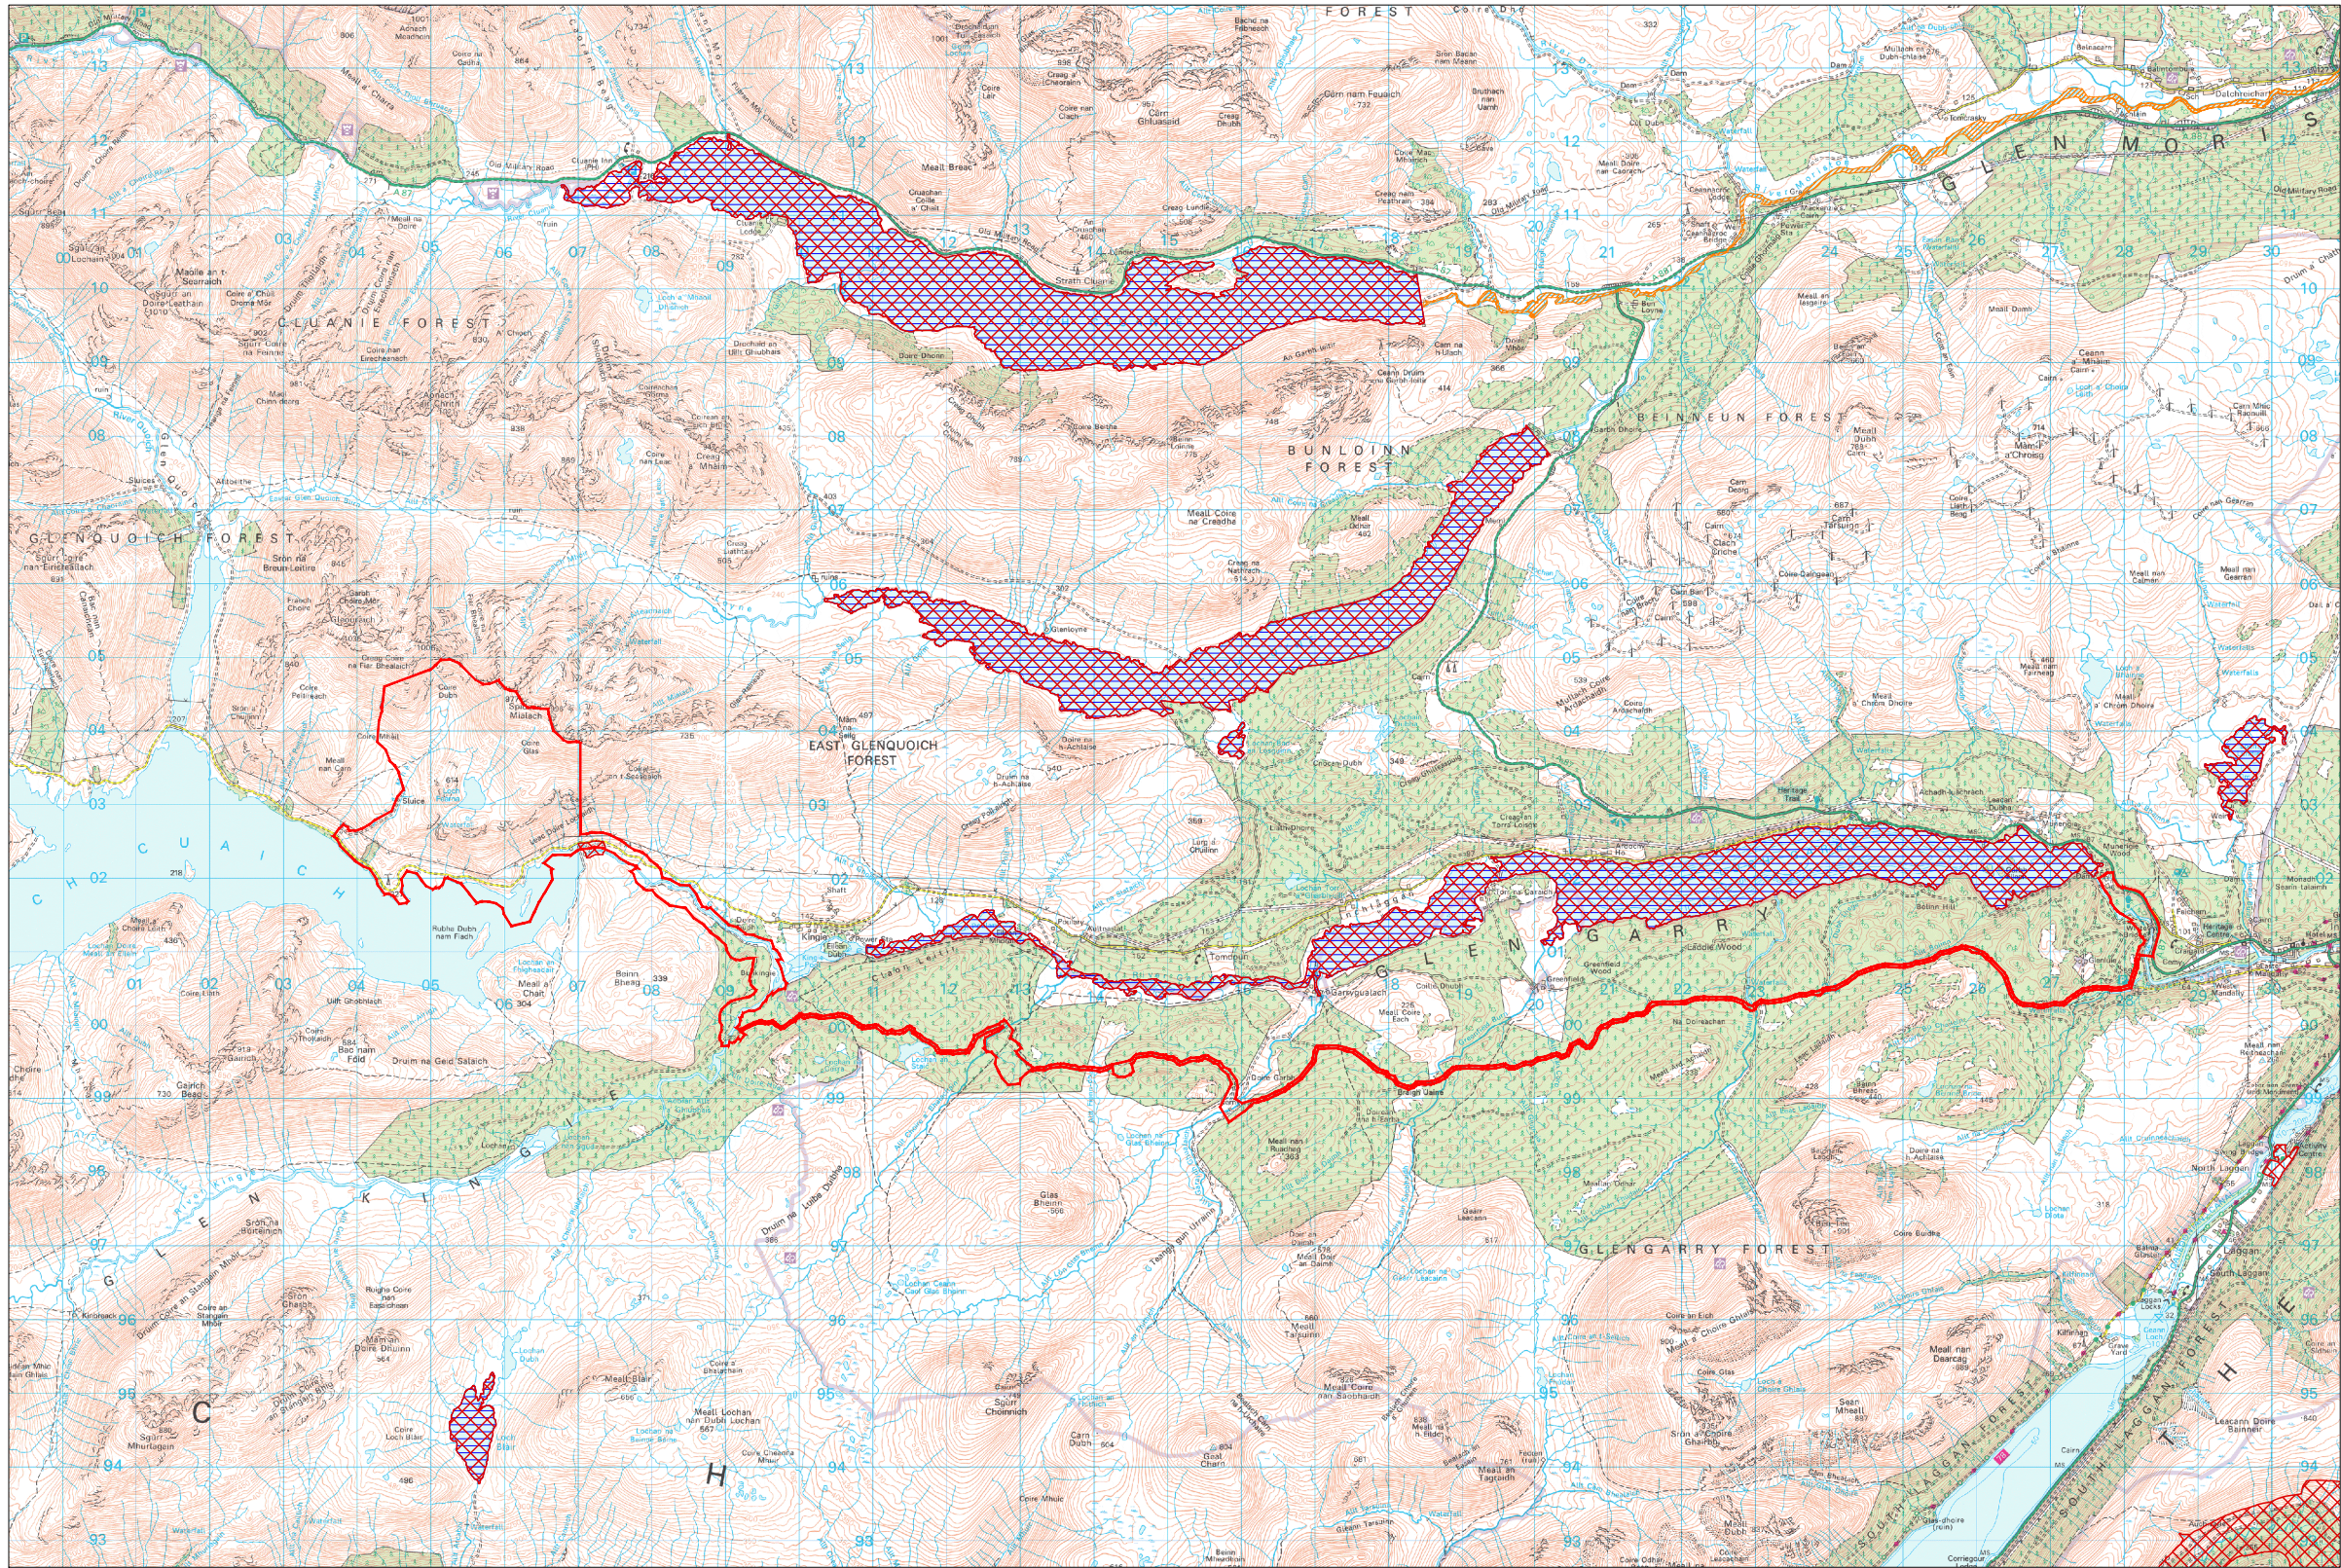

PLAN
1:100,000 @ A3

IF IN DOUBT - ASK

WIDER LOCATION PLAN

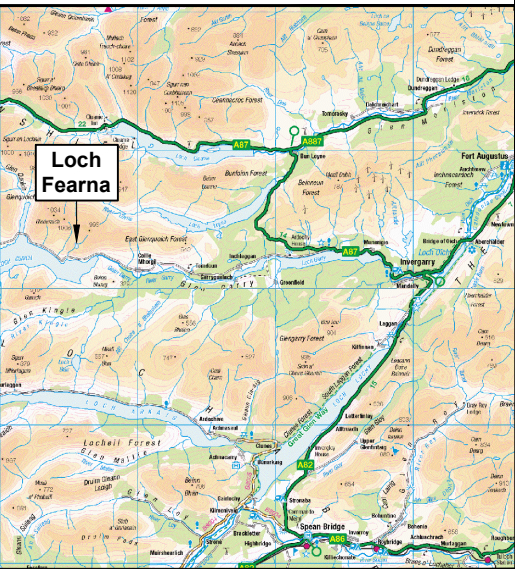

LEGEND

- Planning Boundary
- Site of Special Scientific Interest
- Site of Special Protected Area
- Site of Special Area of Conservation

E1	17.02.25	MH	FOR PLANNING	FRA	FRA
REV	DATE	DRAWN	NOTES	CHK'D	APP'D

FESTIVAL HOUSE
177 WEST GEORGE STREET
GLASGOW
G2 2LB
UNITED KINGDOM
T: 01559 720 028
E: info@gilkesenergy.com
W: www.gilkesenergy.com

FEARNA STORAGE

PROPOSED FEARNA PSH

TITLE SPA & SSSI LOCATIONS NEAR DEVELOPMENT FIGURE 10.2.2

SIZE A3	SCALE AT A3 1:100,000	STATUS EIA
DRAWING NUMBER FEA/FC4/012		REVISION E1