


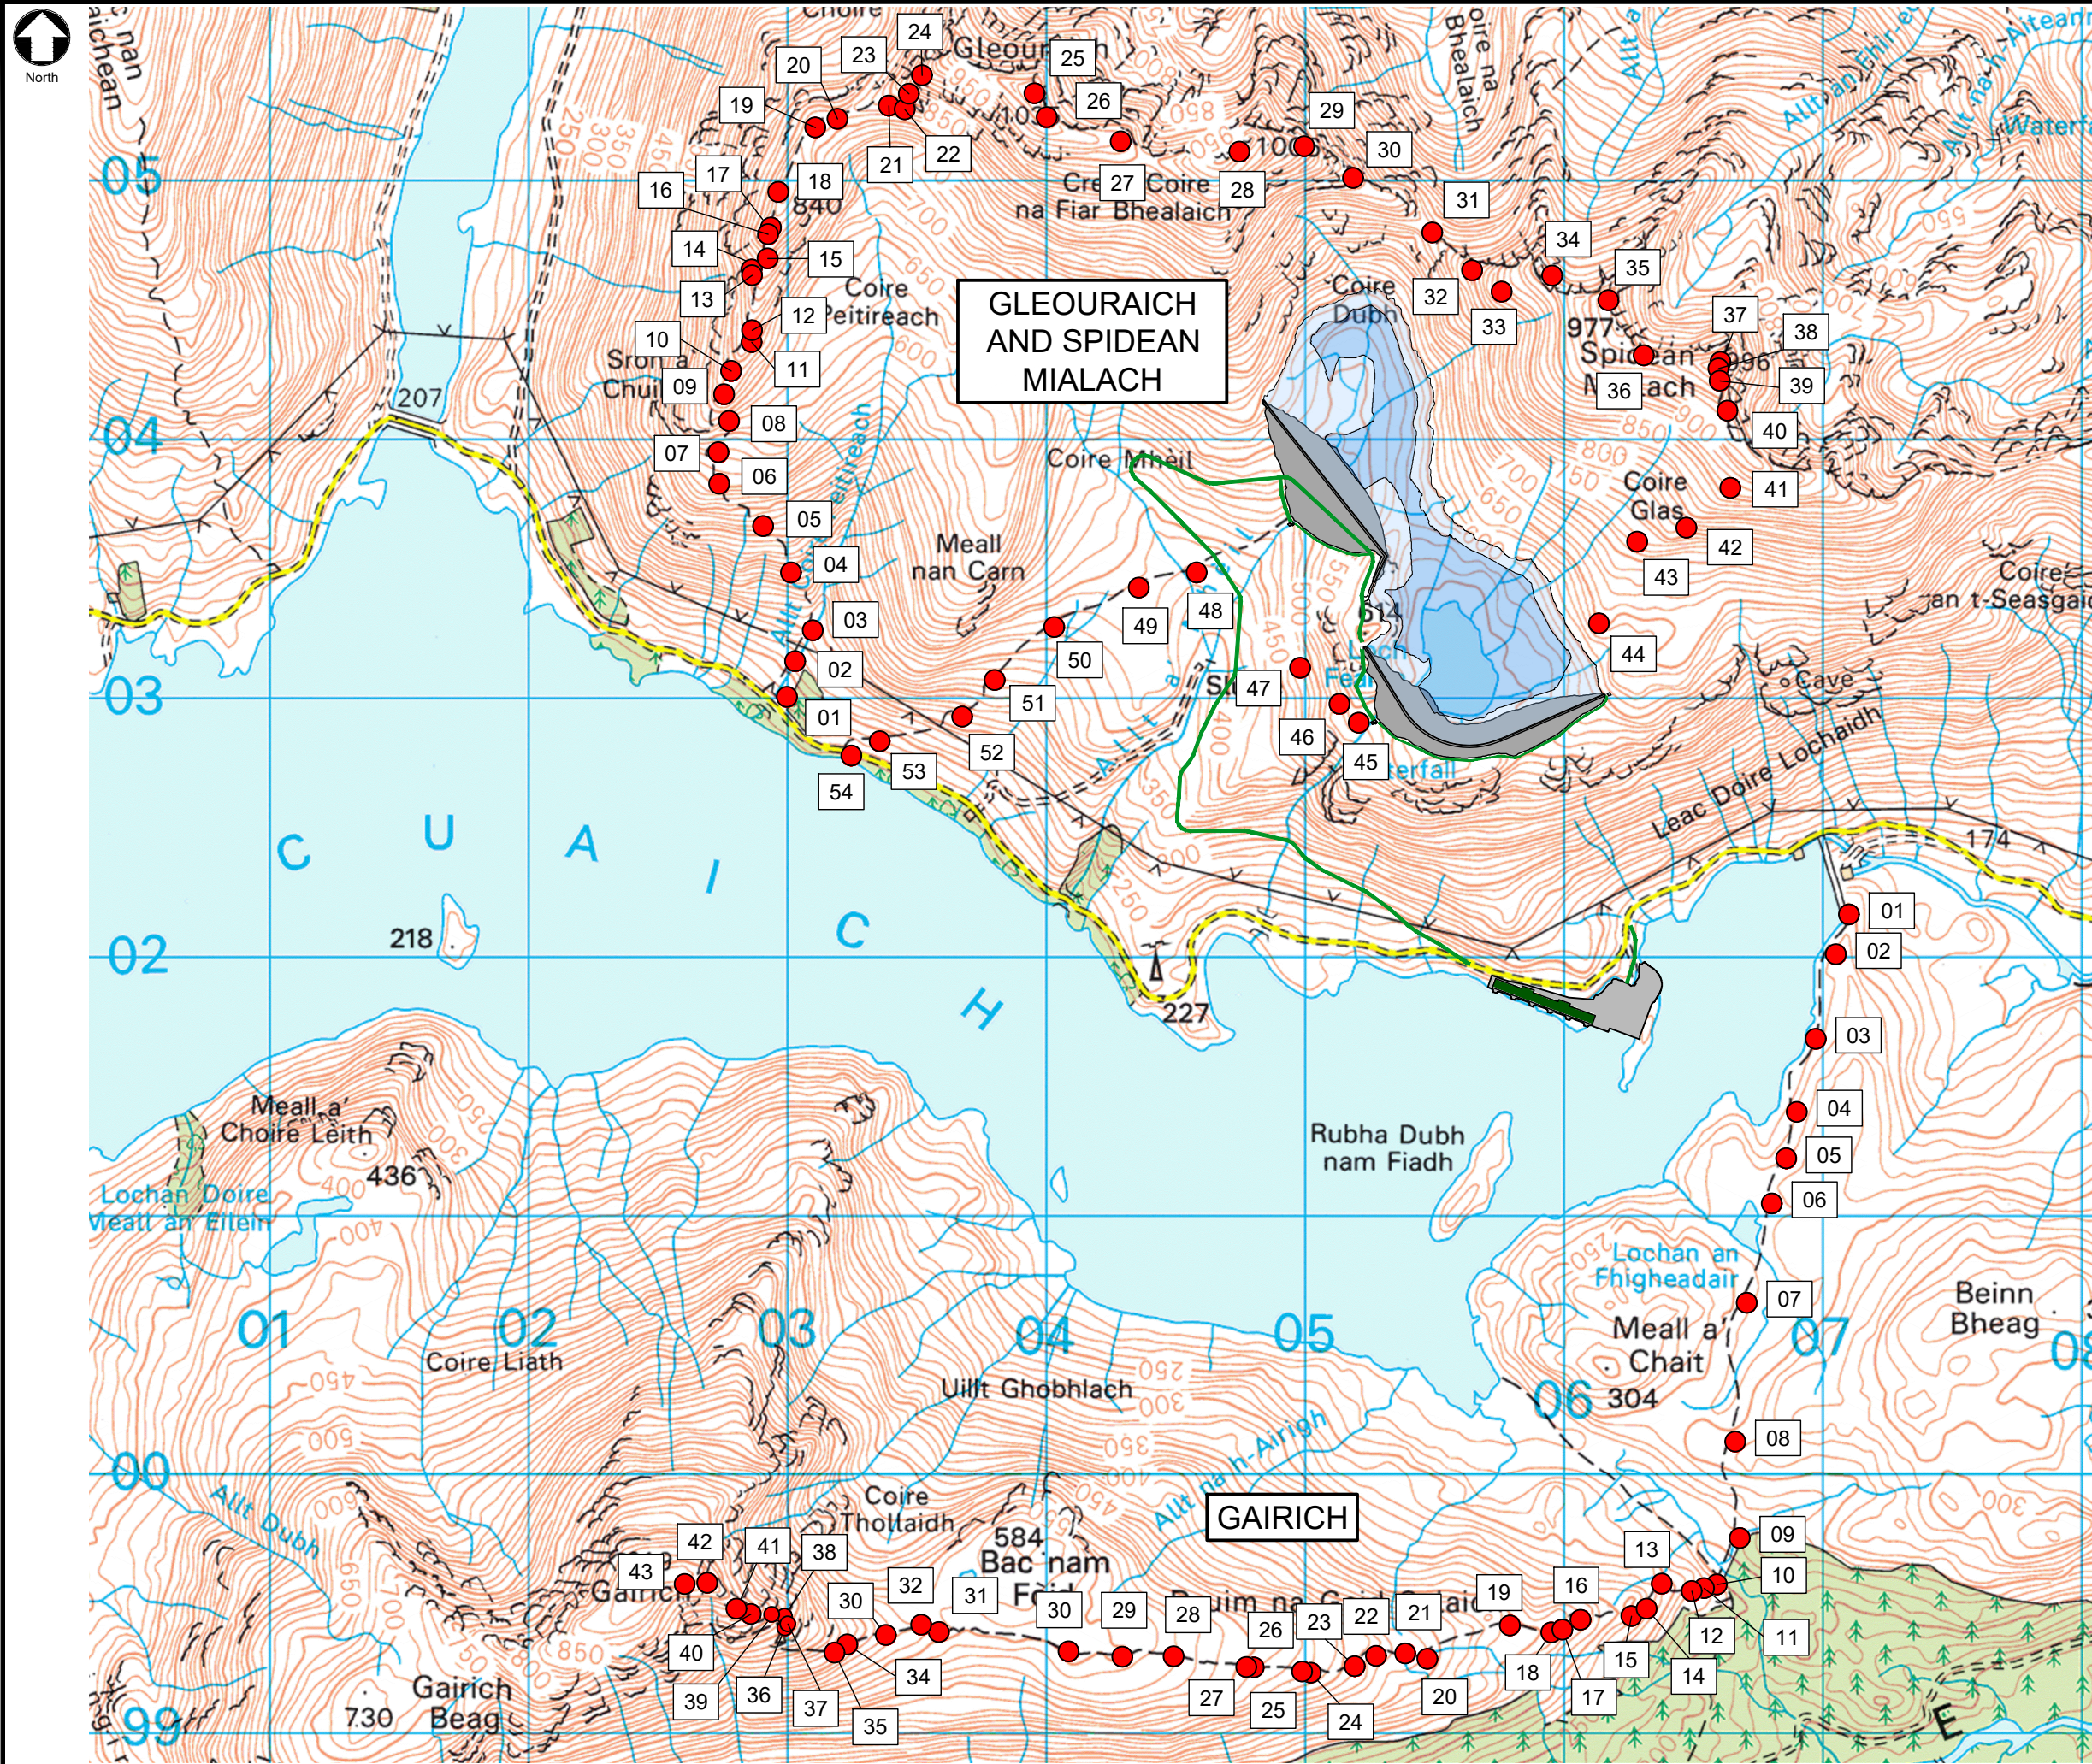

IF IN DOUBT - ASK

LEGEND

- 01 Site Photograph Location and Reference Number
- Loch Fearna Surface Area
- Minimum Operating Level @ +540m
- Dam Footprint
- PSH Track
- Powerhouse
- Hardstanding

E1	17.02.25	MH	FOR PLANNING	FRA	FRA
REV	DATE	DRAWN	NOTES	CH'KD	APP'D

FESTIVAL HOUSE
177 WEST GEORGE STREET
GLASGOW
G2 2LB
UNITED KINGDOM
T: 01539 720 028
E: info@gilkesenergy.com
W: www.gilkesenergy.com

CLIENT
FEARNA STORAGE

PROJECT
**PROPOSED
FEARNA PSH**

TITLE
**MUNRO ROUTES - SITE PHOTOS
LOCATIONS & REFERENCES
FIGURE 14.15**

SIZE A3	SCALE AT A3 1:25,000	STATUS EIA	REVISION E1
DRAWING NUMBER FEA/FC4/035			