



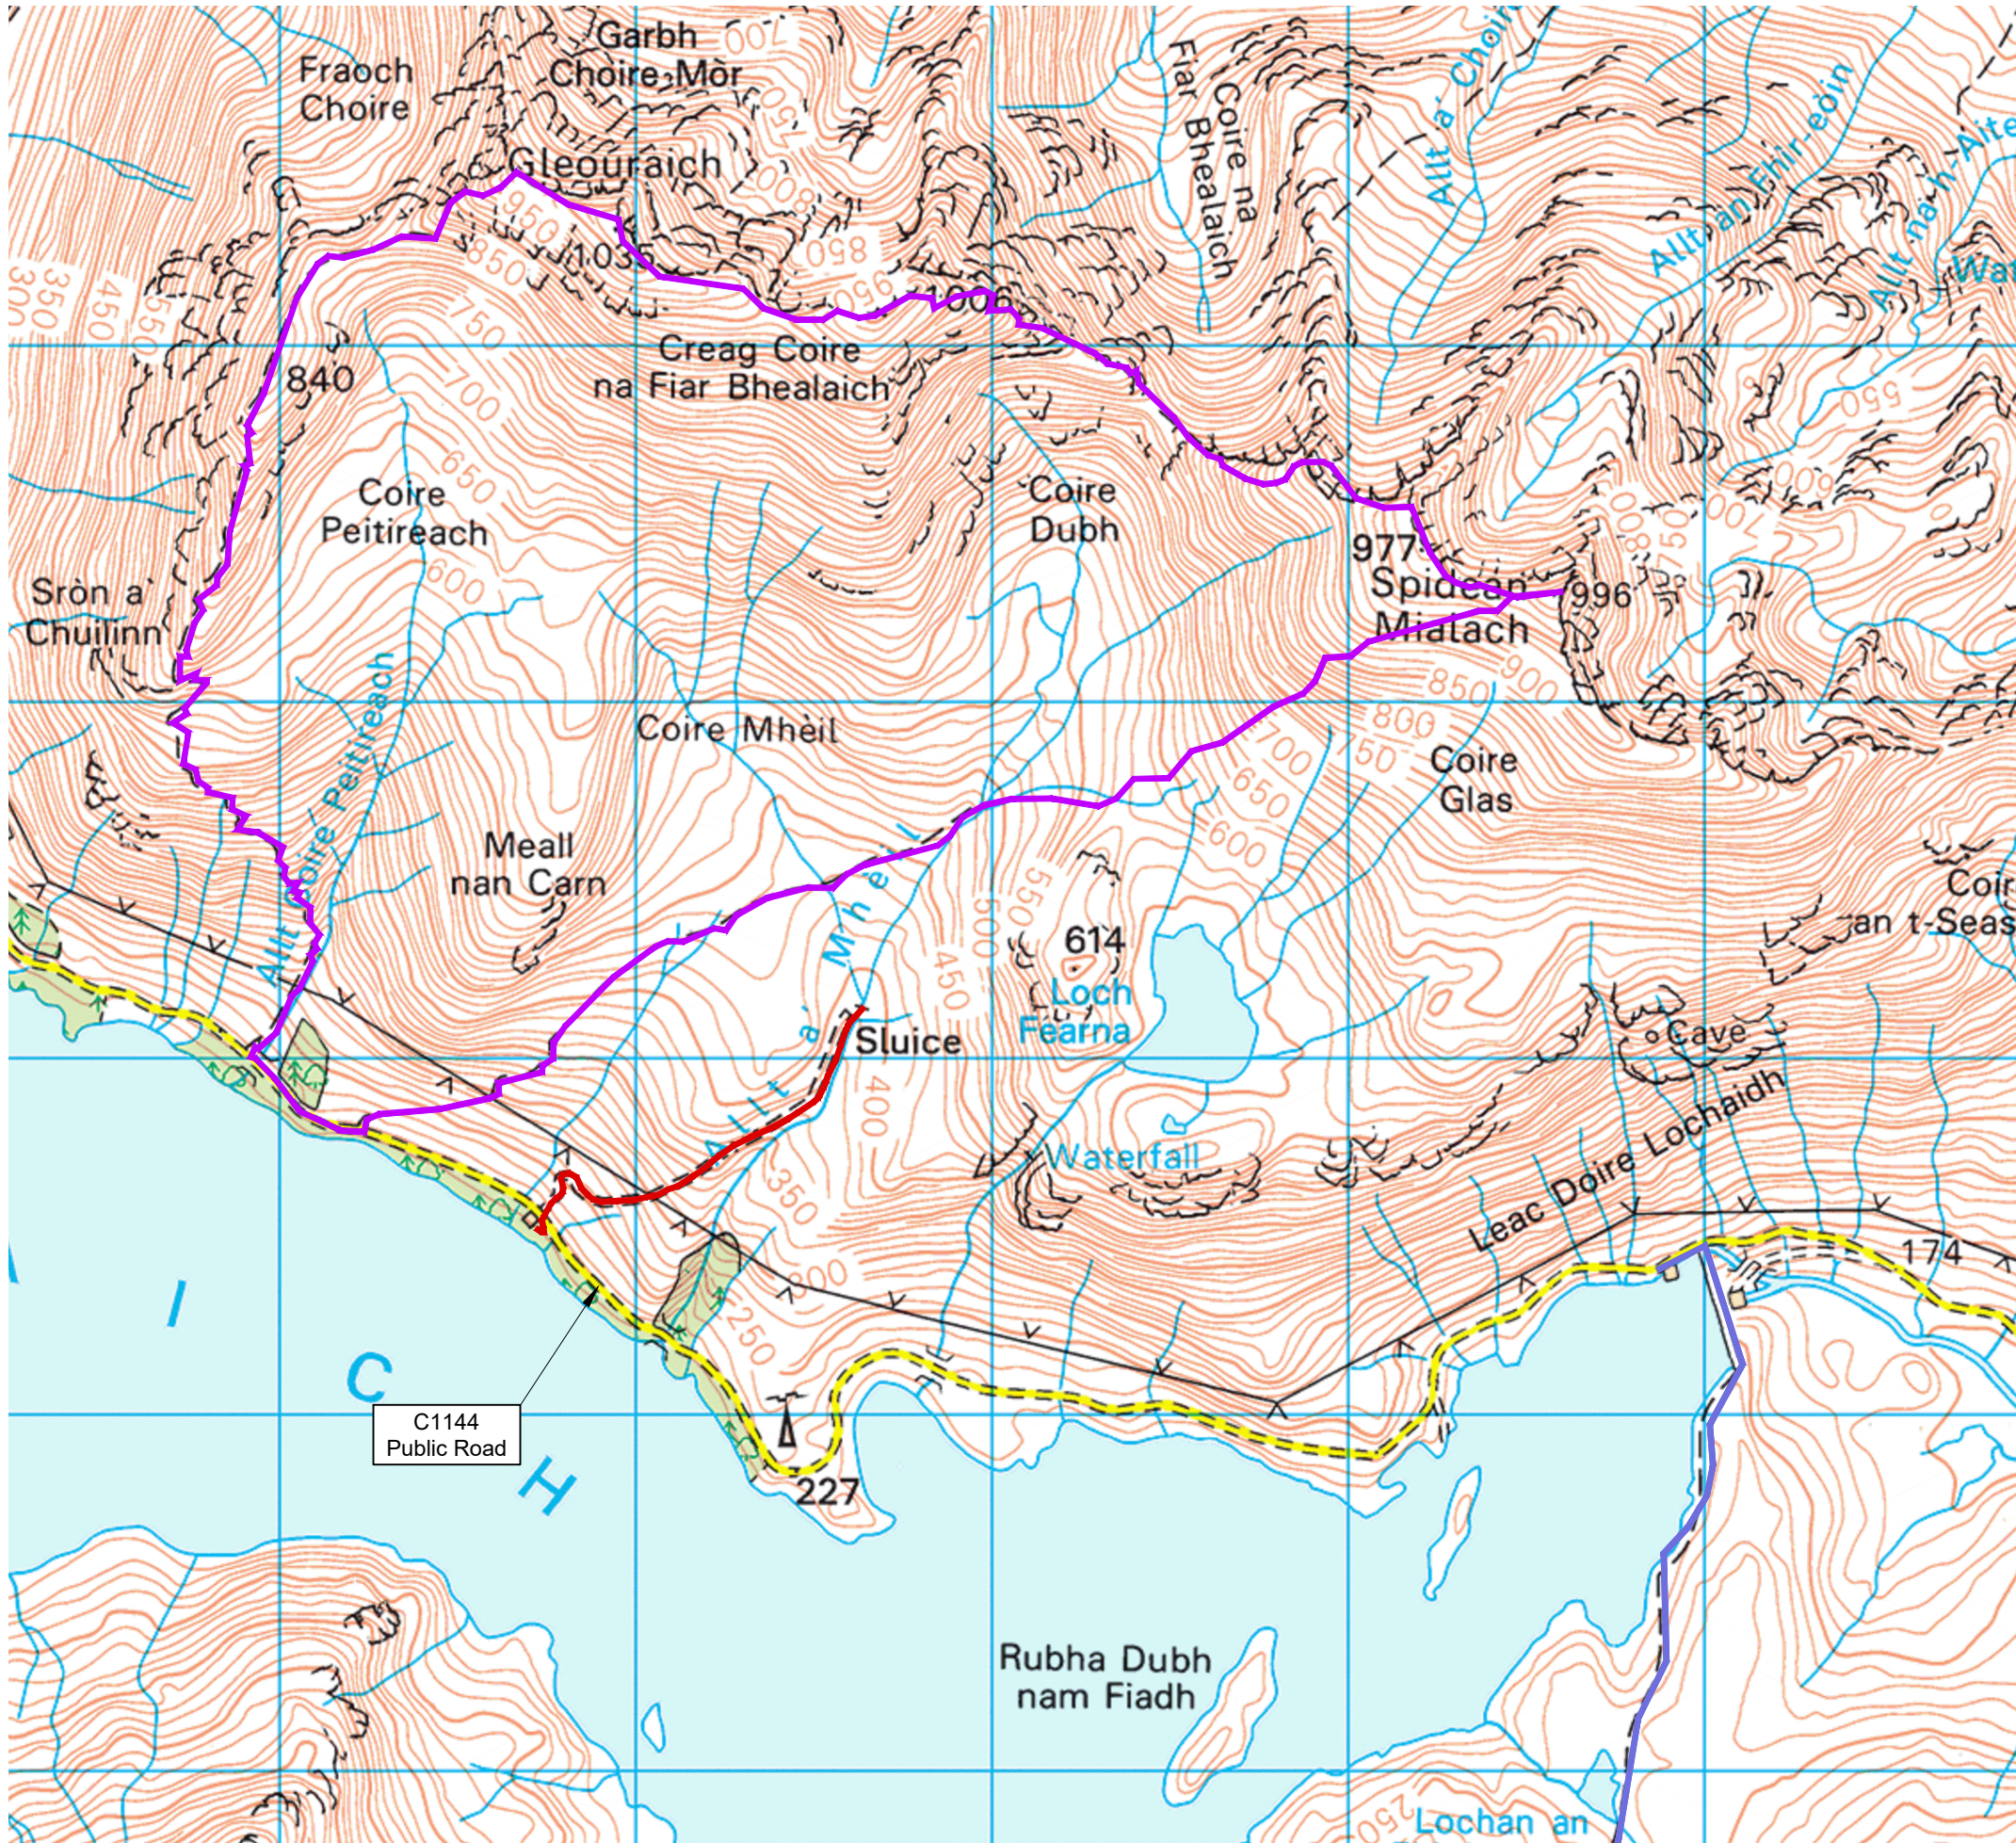

Plan
1:20,000 @ A3

 

IF IN DOUBT - ASK

LEGEND

- Hydro Track
- Gleouraich and Spidean Mialach Munro Circuit
- source: Walk Highlands Website
www.walkhighlands.co.uk
- Gairich Footpath
- source: Walk Highlands Website
www.walkhighlands.co.uk

E1	17.02.25	MH	FOR PLANNING	FRA	FRA
REV	DATE	DRAWN	NOTES	CH'KD	APP'D

GILKES
energy

FESTIVAL HOUSE
177 WEST GEORGE STREET
GLASGOW
G2 2LB
UNITED KINGDOM
T: 01539 720 028
E: info@gilkesenergy.com
W: www.gilkesenergy.com

CLIENT

FEARNA STORAGE

PROJECT

**PROPOSED
FEARNA PSH**

TITLE

**EXISTING ACCESS ROUTES
AND FOOTPATHS PSH AREA
FIGURE 14.3**

SIZE A3	SCALE AT A3 1:20,000	STATUS EIA
------------	-------------------------	---------------

DRAWING NUMBER FEA/FC4/023	REVISION E1
-------------------------------	----------------