




IF IN DOUBT - ASK

LEGEND

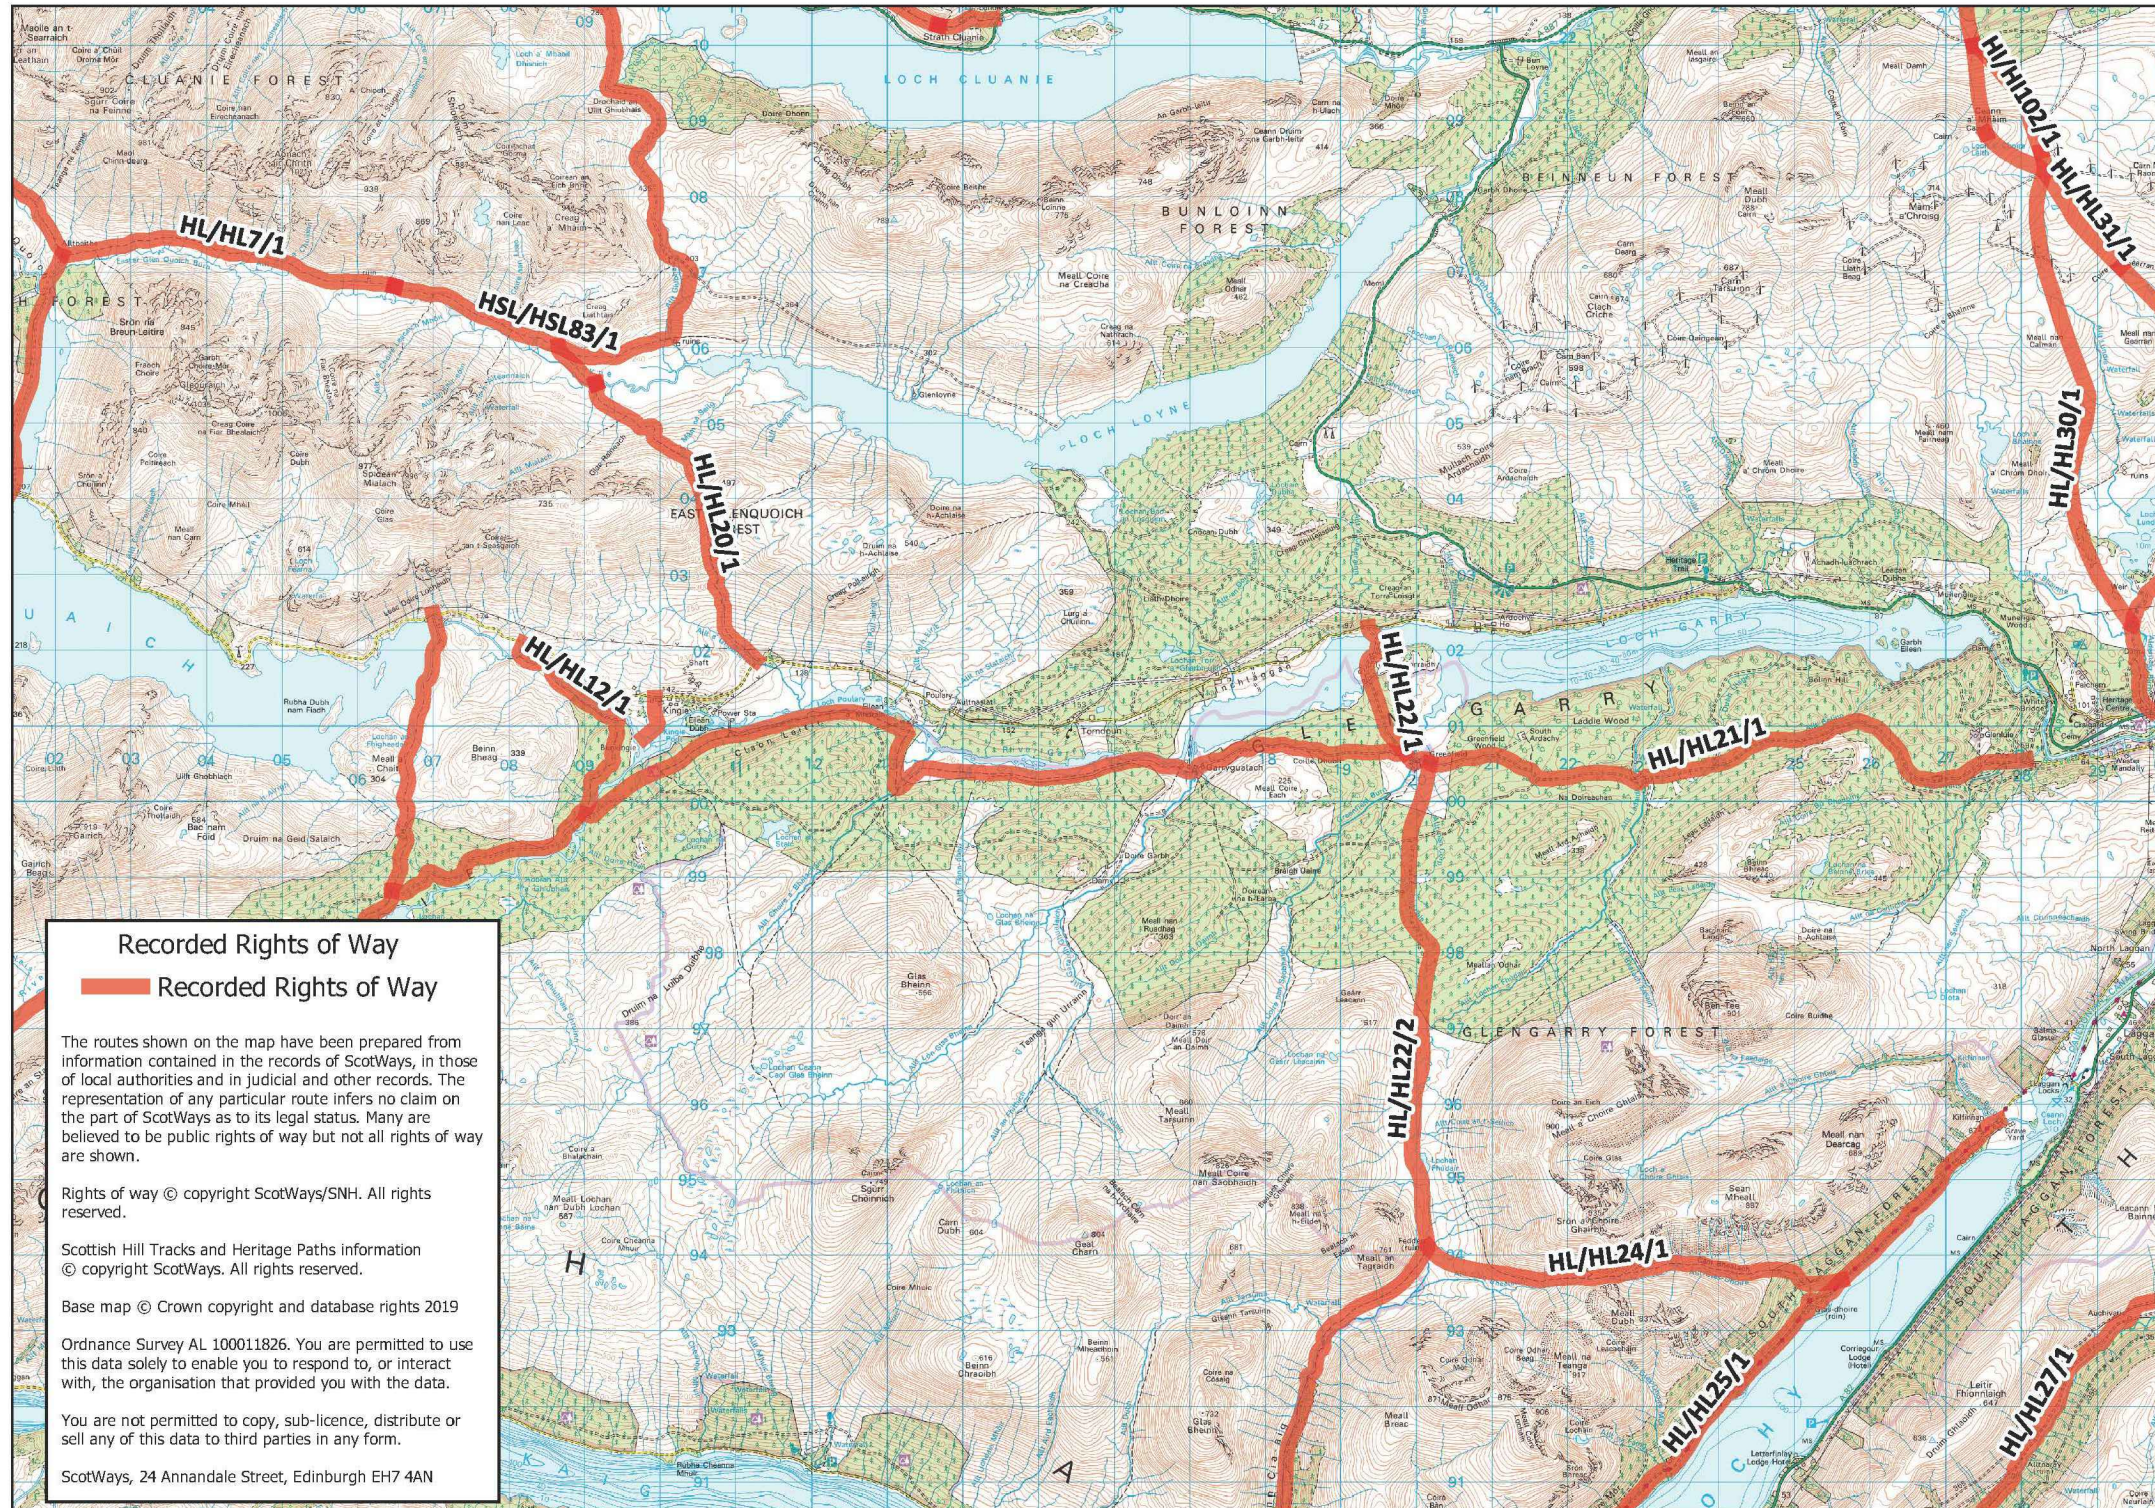

Plan
1:100,000 @ A3

E1	17.02.25	MH	FOR PLANNING	FRA	FRA
REV	DATE	DRAWN	NOTES	CH'KD	APP'D



FESTIVAL HOUSE
177 WEST GEORGE STREET
GLASGOW
G2 2LB
UNITED KINGDOM
T: 01539 720 028
E: info@gilkesenergy.com
W: www.gilkesenergy.com

CLIENT
FEARNA STORAGE

PROJECT
**PROPOSED
FEARNA PSH**

TITLE
**RECORDED RIGHTS OF WAY
MAP
FIGURE 14.8**

SIZE A3	SCALE AT A3 1:100,000	STATUS EIA	REVISION E1
DRAWING NUMBER FEA/FC4/028			