


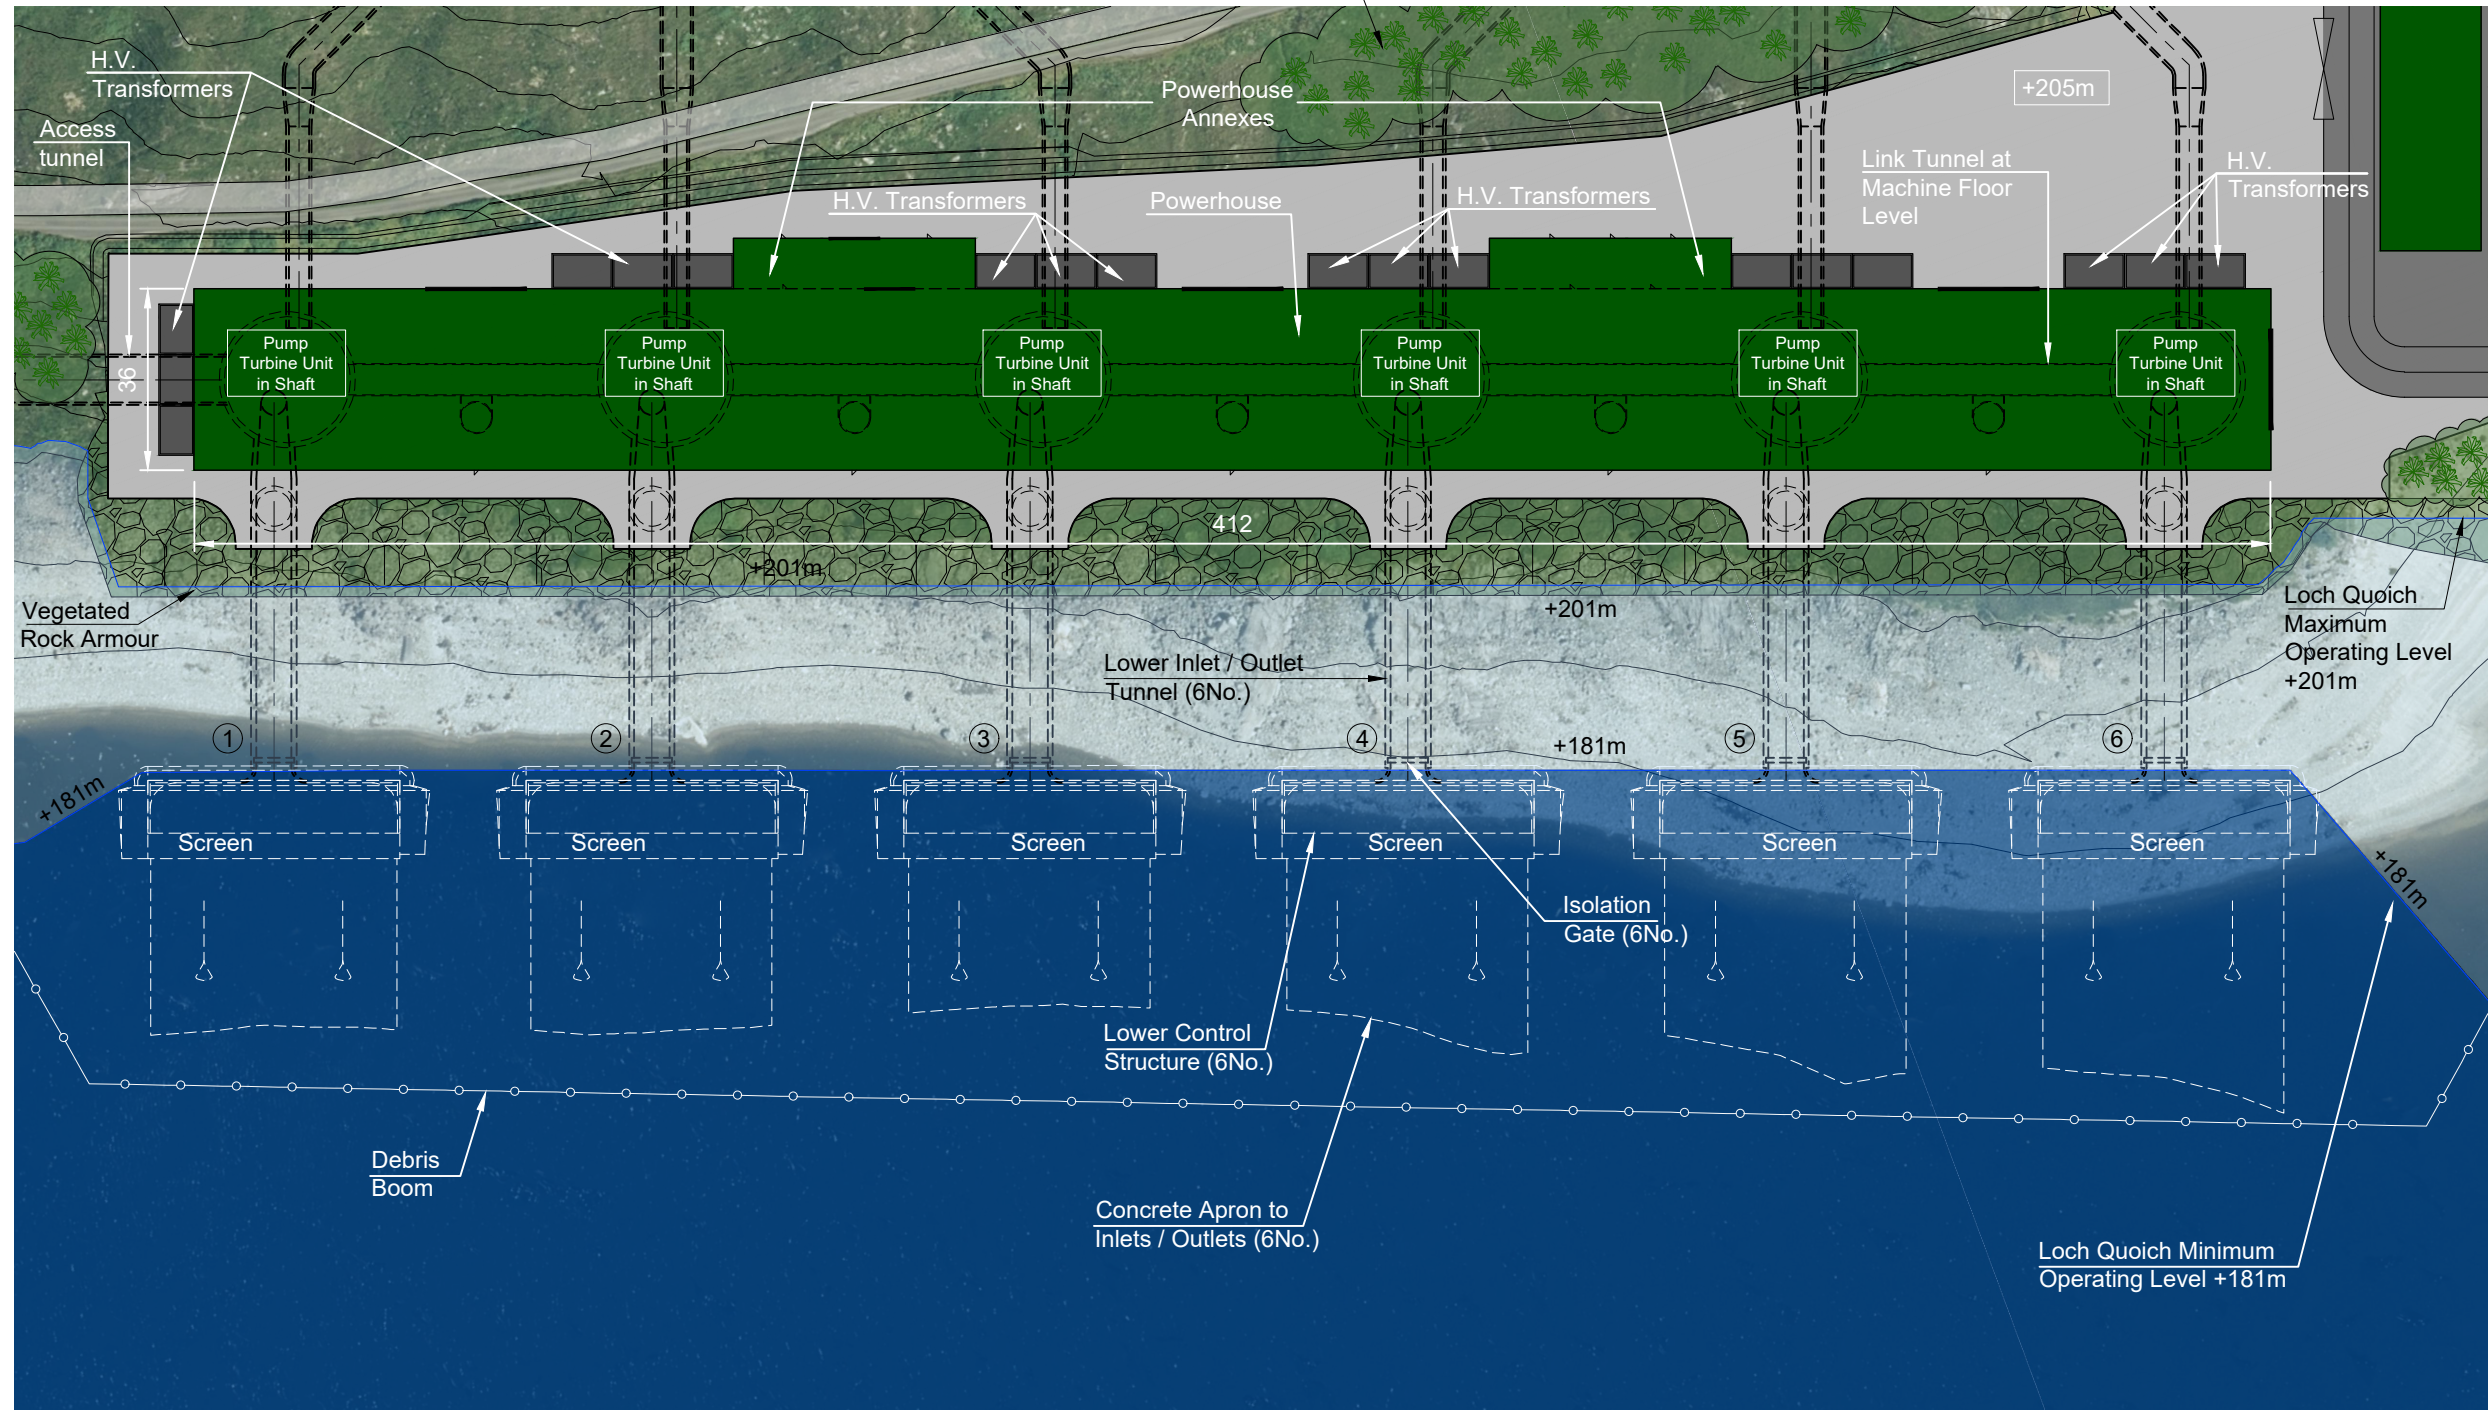

Plan
1:1500 @ A3

IF IN DOUBT - ASK

NOTES

- All levels are in metres above ordnance datum (mAOD).
- All dimensions are in metres U.N.O.

LEGEND

- Loch Quoich Range
- Powerhouse
- Lower Inlets / Outlets

E1	17.02.25	MH	FOR PLANNING	FRA	FRA
REV	DATE	DRAWN	NOTES	CHK'D	APP'D

GILKES energy	FESTIVAL HOUSE 177 WEST GEORGE STREET GLASGOW G2 2LB UNITED KINGDOM T: 01559 720 028 E: info@gilkesenergy.com W: www.gilkesenergy.com
-------------------------	--

CLIENT
FEARNA STORAGE

PROJECT
**PROPOSED
FEARNA PSH**

TITLE
**POWERHOUSE AND LOWER
CONTROL WORKS G.A.
FIGURE 2.11**

SIZE A3	SCALE AT A3 1:5000	STATUS EIA	REVISION E1
DRAWING NUMBER FEA/FC4/700			