


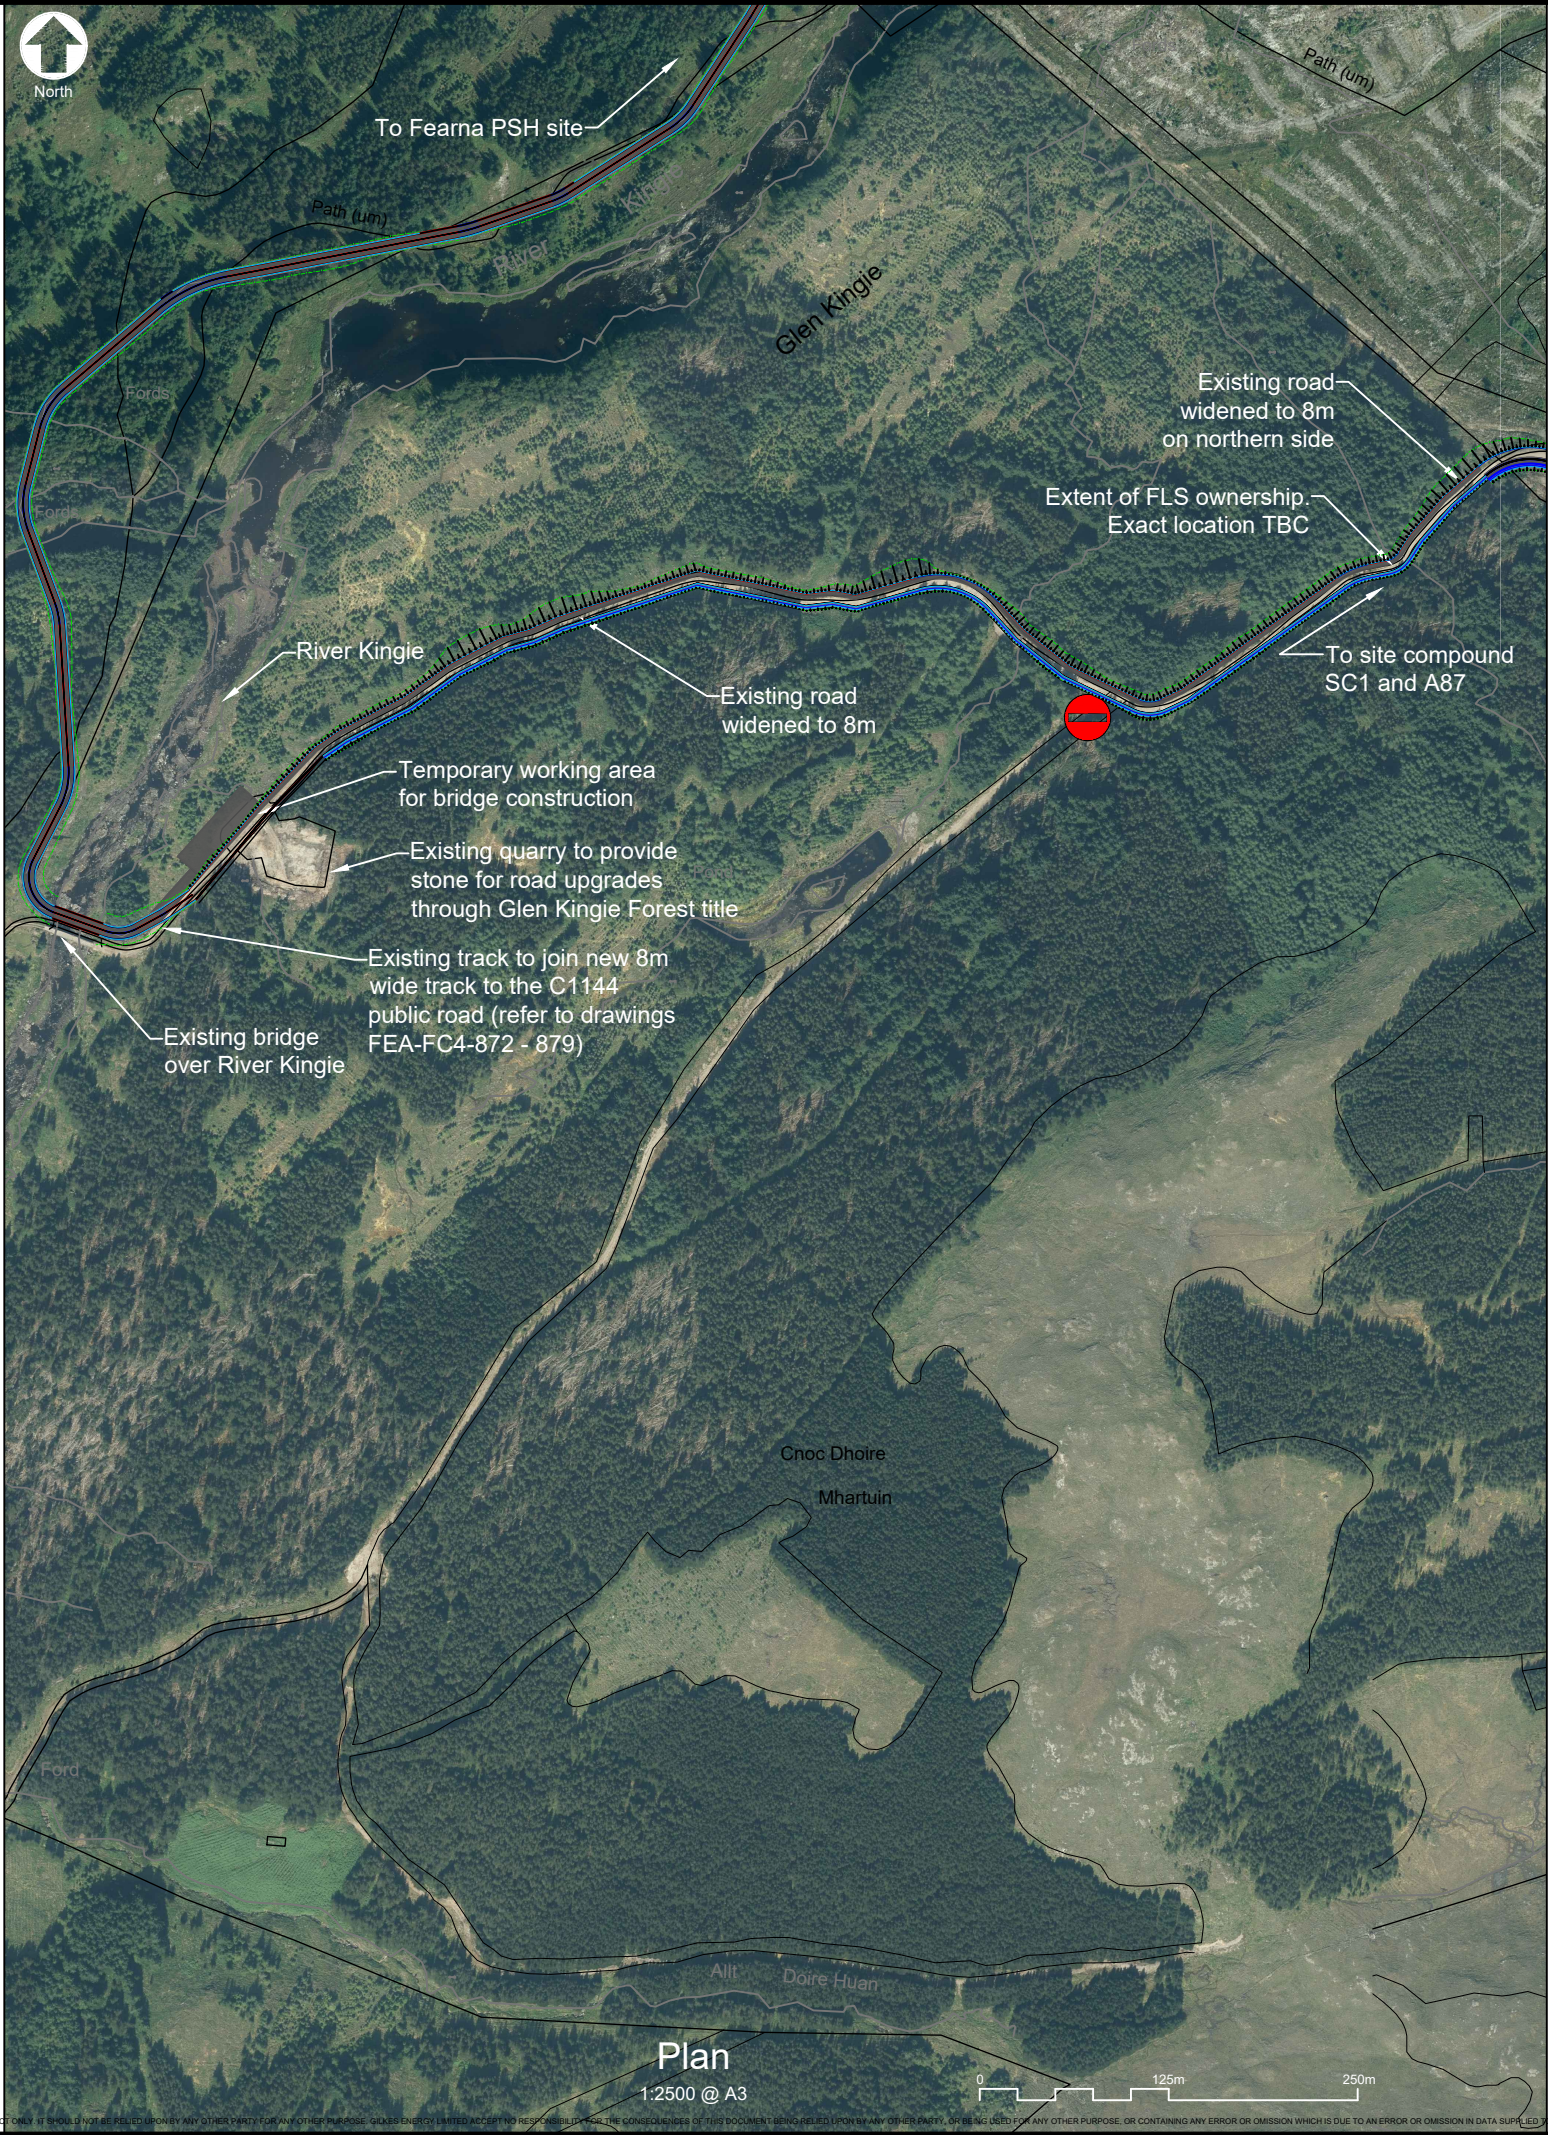

IF IN DOUBT - ASK

NOTES

1. All levels are in metres above ordnance datum (mAOD).
2. All dimensions are in metres unless noted otherwise.
3. Speed limit strictly 15mph along full length of Southern Access Route

-  Denotes proposed lay-by position along existing track (refer to standard passing place detail)
-  'No Entry' signage at each road coming off Southern Access Route
-  Denotes Caledonia Pine Buffer Zone
-  Denotes Caledonia Pine Regeneration Zone
-  Denotes Caledonia Pine Areas

E1	19.02.25	SM	FOR PLANNING	MH	FRA
REV	DATE	DRAWN	NOTES	CHK'D	APP'D

GILKES
energy

FESTIVAL HOUSE
177 WEST GEORGE STREET
GLASGOW
G2 2LB
UNITED KINGDOM
T: 01539 720 028
E: info@gilkesenergy.com
W: www.gilkesenergy.com

CLIENT

FEARNA STORAGE

PROJECT

**PROPOSED
FEARNA PSH**

TITLE

**SOUTHERN ACCESS ROUTE
PROPOSED UPGRADES - 13 OF 13
FIGURE 2.14**

SIZE A3	SCALE AT A3 1:2500	STATUS EIA	REVISION E1
DRAWING NUMBER FEA/FC4/853			