


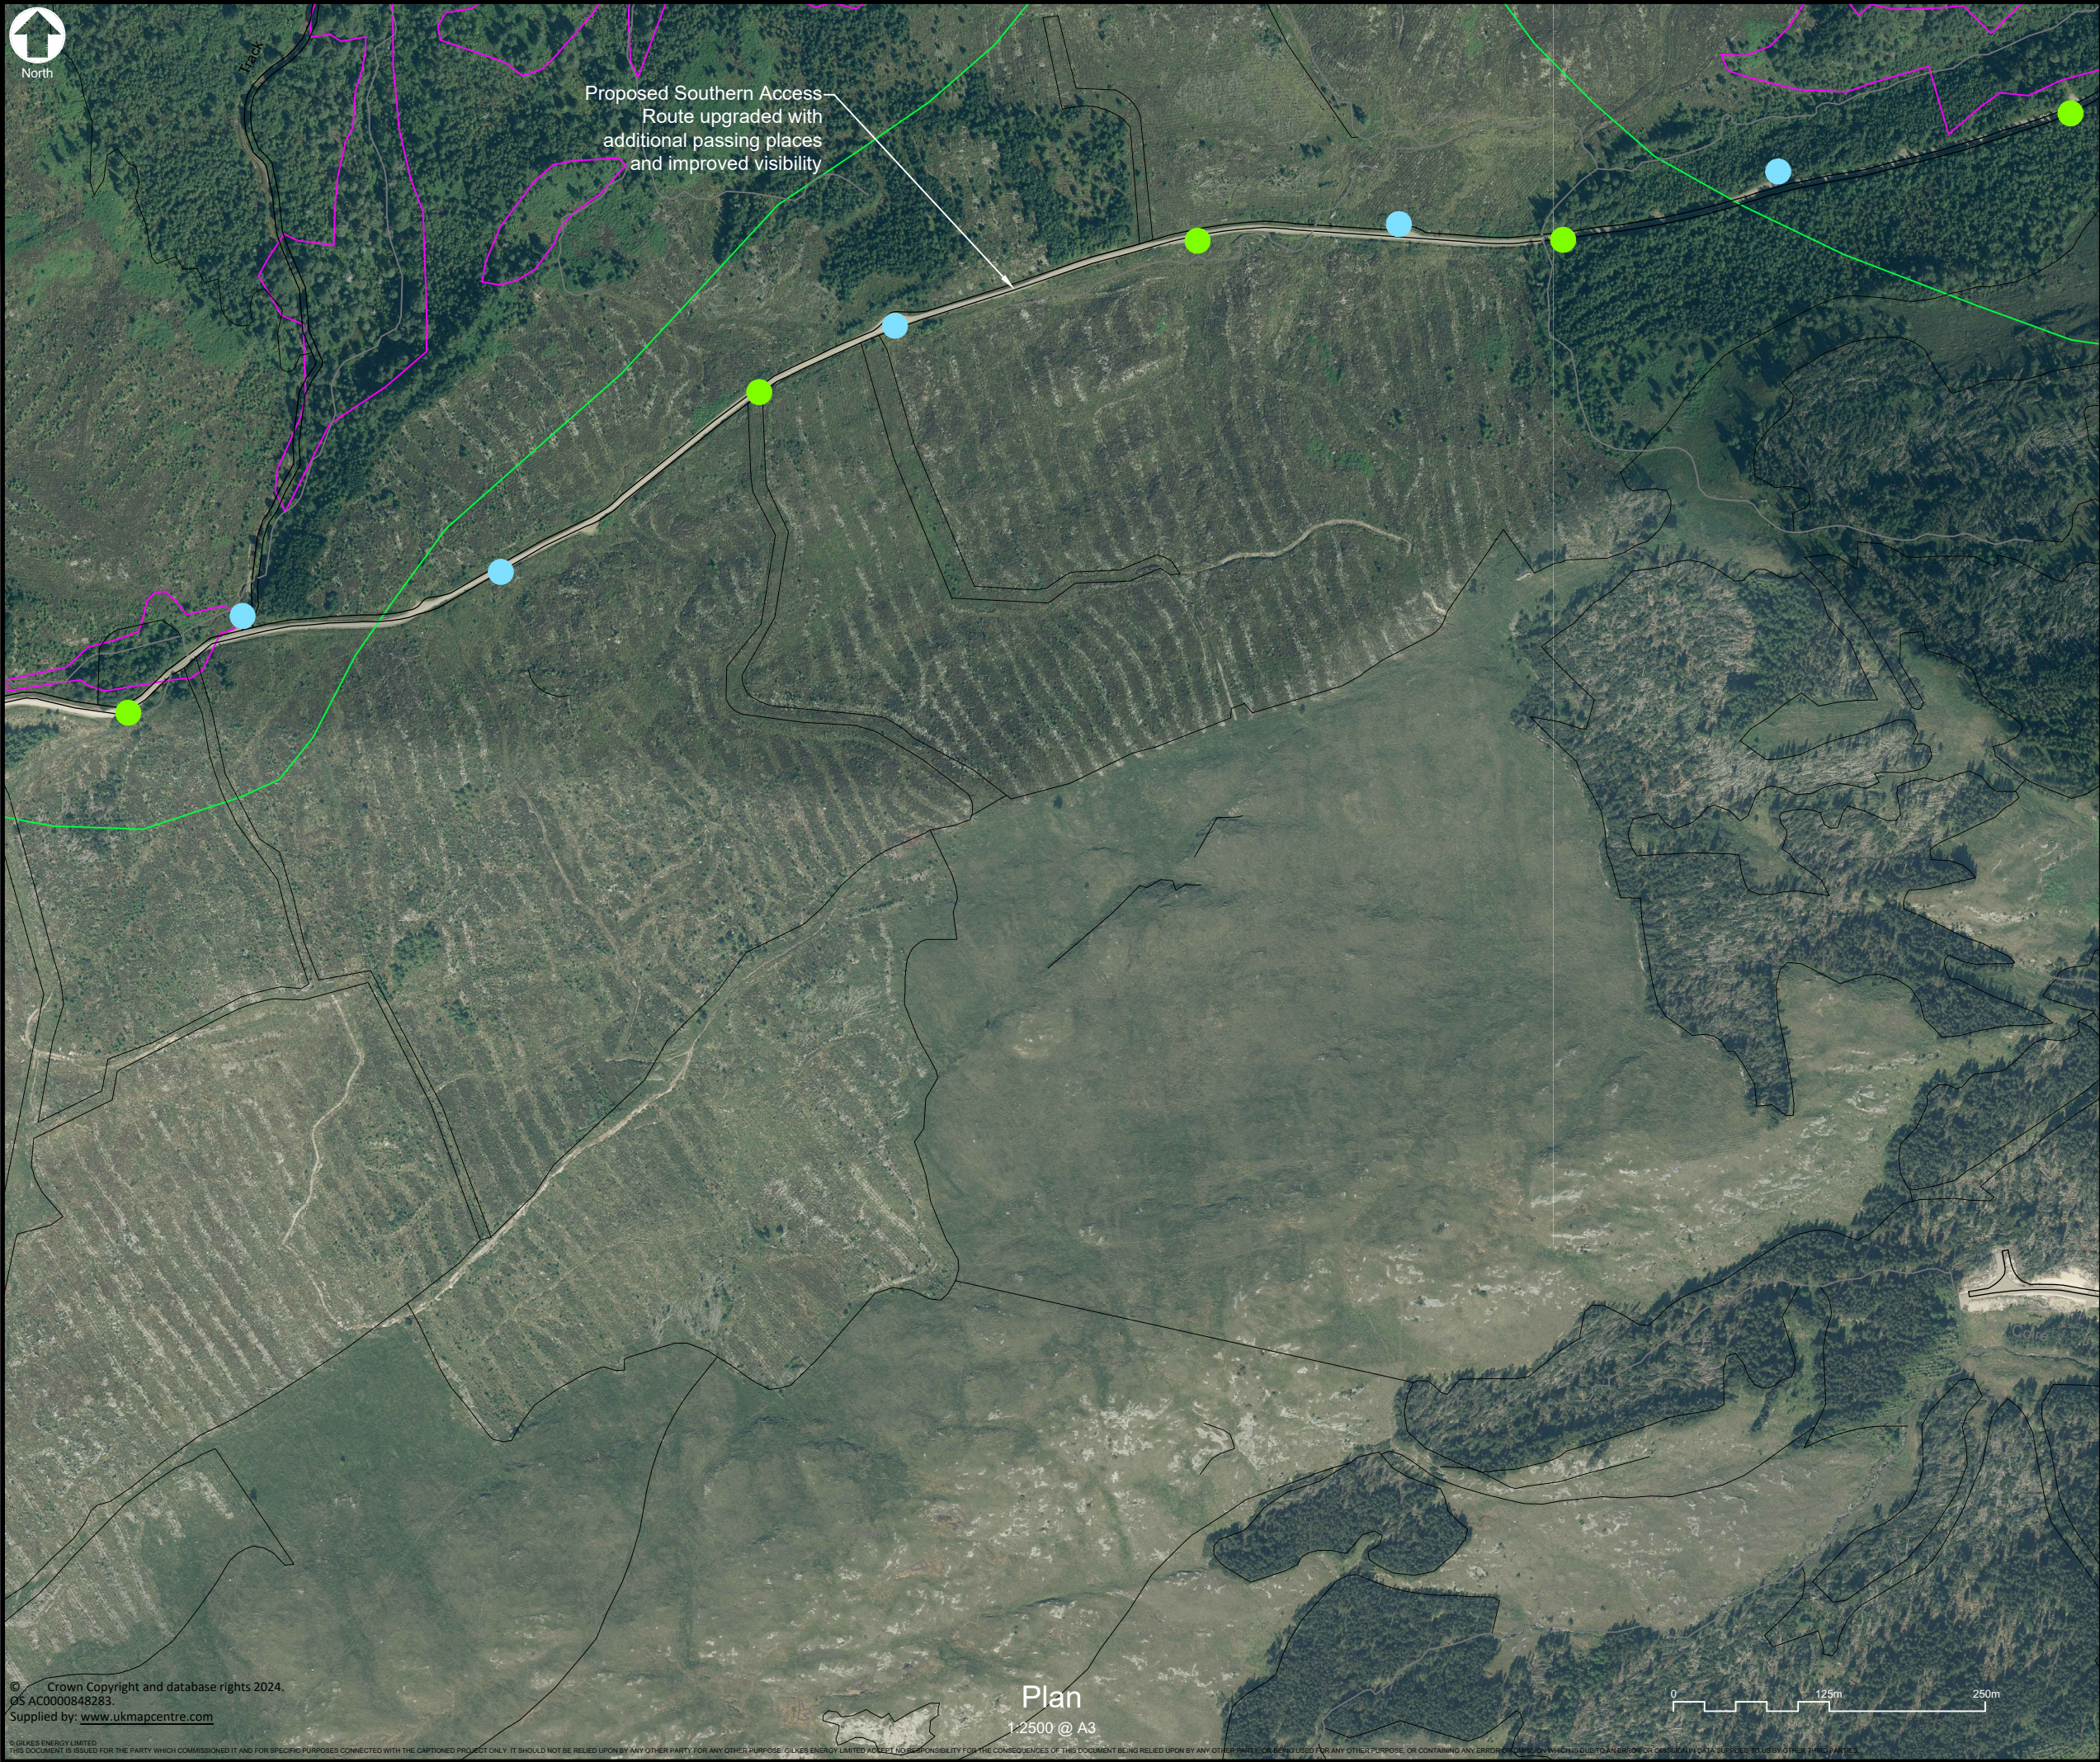

IF IN DOUBT - ASK

NOTES

1. All levels are in metres above ordnance datum (mAOD).

2. All dimensions are in metres unless noted otherwise.

3. Speed limit strictly 15mph along full length of Southern Access Route

Large lay-by (30m length)

Small lay-by (15m length)

Indicative Caledonian Pine

'No Entry' signage at each road coming off Southern Access Route

Denotes Caledonia Pine Buffer Zone

Denotes Caledonia Pine Regeneration Zone

Denotes Caledonia Pine Areas

E1	19.02.25	SM	FOR PLANNING	MH	FRA
REV	DATE	DRAWN	NOTES	CHK'D	APP'D
GILKES energy FESTIVAL HOUSE 177 WEST GEORGE STREET GLASGOW G2 2LB UNITED KINGDOM T: 01539 720 028 E: info@gilkesenergy.com W: www.gilkesenergy.com					
CLIENT					
FEARNA STORAGE					
PROJECT					
PROPOSED FEARNA PSH					
TITLE					
SOUTHERN ACCESS ROUTE PROPOSED UPGRADES - 3 OF 13 FIGURE 2.14					
SIZE	SCALE AT A3		STATUS		
A3	1:2500		EIA		
DRAWING NUMBER				REVISION	
FEA/FC4/843				E1	

© Crown Copyright and database rights 2024.
OS AC0000848283.
Supplied by: www.ukmapcentre.com

GILKES ENERGY LIMITED
THIS DOCUMENT IS ISSUED FOR THE PARTY WHICH COMMISSIONED IT AND FOR SPECIFIC PURPOSES CONNECTED WITH THE CAPTIONED PROJECT ONLY. IT SHOULD NOT BE RELIED UPON BY ANY OTHER PARTY FOR ANY OTHER PURPOSE. GILKES ENERGY LIMITED ACCEPTS NO RESPONSIBILITY FOR THE CONSEQUENCES OF THIS DOCUMENT BEING RELIED UPON BY ANY OTHER PARTY OR FOR ANY OTHER PURPOSE, OR CONTAINING ANY ERROR OR OMISSION WHEN IS DUE TO A NEGLIGENCE OR OTHERWISE, OR BEING USED IN ANY OTHER MANNER.