


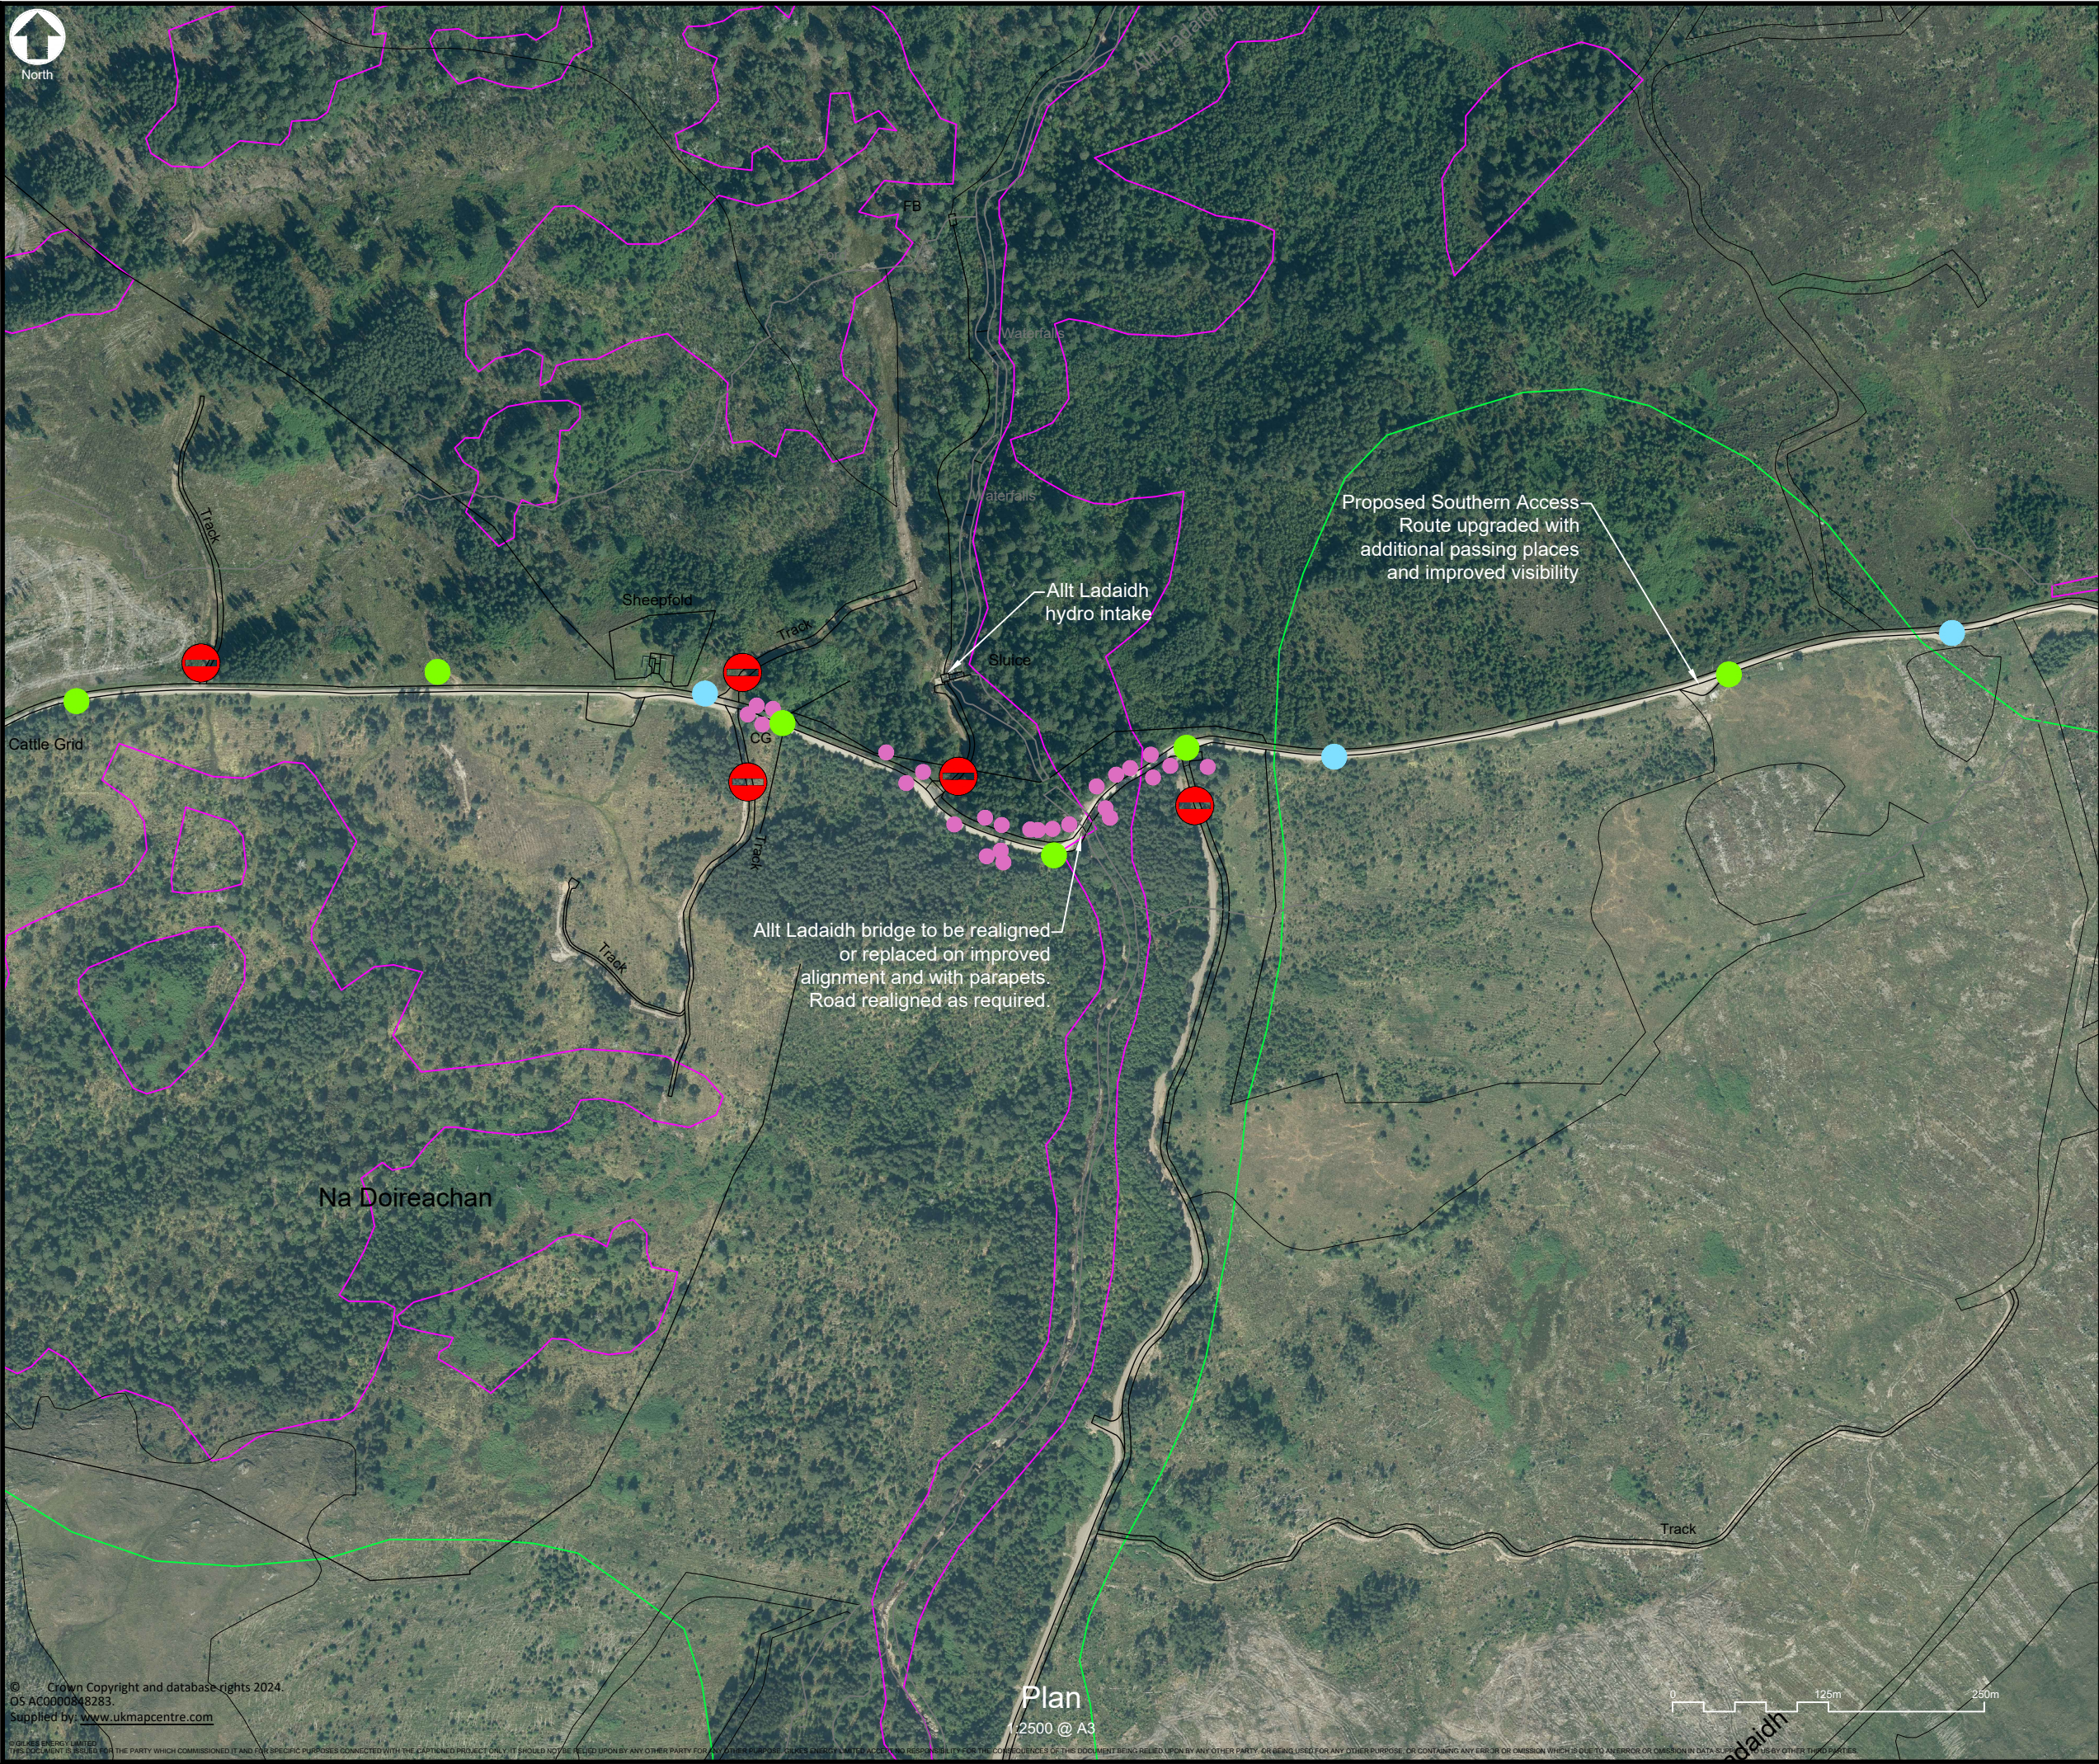

IF IN DOUBT - ASK

NOTES

1. All levels are in metres above ordnance datum (mAOD).

2. All dimensions are in metres unless noted otherwise.

3. Speed limit strictly 15mph along full length of Southern Access Route

Large lay-by (30m length)

Small lay-by (15m length)

Indicative Caledonian Pine

'No Entry' signage at each road coming off Southern Access Route

Denotes Caledonia Pine Buffer Zone

Denotes Caledonia Pine Regeneration Zone

Denotes Caledonia Pine Areas

E1	19.02.25	SM	FOR PLANNING	MH	FRA																					
REV	DATE	DRAWN	NOTES	CHK'D	APP'D																					
GILKES energy FESTIVAL HOUSE 177 WEST GEORGE STREET GLASGOW G2 2LB UNITED KINGDOM T: 01539 720 028 E: info@gilkesenergy.com W: www.gilkesenergy.com CLIENT FEARNA STORAGE PROJECT PROPOSED FEARNA PSH TITLE SOUTHERN ACCESS ROUTE PROPOSED UPGRADES - 4 OF 13 FIGURE 2.14 <tr><td>SIZE</td><td colspan="2">SCALE AT A3</td><td colspan="3">STATUS</td></tr> <tr><td>A3</td><td colspan="2">1:2500</td><td colspan="3">EIA</td></tr> <tr><td colspan="3">DRAWING NUMBER</td><td colspan="3">REVISION</td></tr> <tr><td colspan="3">FEA/FC4/844</td><td colspan="3">E1</td></tr>			SIZE	SCALE AT A3		STATUS			A3	1:2500		EIA			DRAWING NUMBER			REVISION			FEA/FC4/844			E1		
SIZE	SCALE AT A3		STATUS																							
A3	1:2500		EIA																							
DRAWING NUMBER			REVISION																							
FEA/FC4/844			E1																							

© Crown Copyright and database rights 2024.
OS AC0000848283.
Supplied by: www.ukmapcentre.com

Plan
1:2500 @ A3

0 125m 250m