




IF IN DOUBT - ASK

- NOTES
1. All levels are in metres above ordnance datum (mAOD).
 2. All dimensions are in metres unless noted otherwise.
 3. Speed limit strictly 15mph along full length of Southern Access Route
- Large lay-by (30m length)
 - Small lay-by (15m length)
 - Indicative Caledonian Pine
 - 'No Entry' signage at each road coming off Southern Access Route
 - Denotes Caledonia Pine Buffer Zone
 - Denotes Caledonia Pine Regeneration Zone
 - Denotes Caledonia Pine Areas

E1	19.02.25	SM	FOR PLANNING	MH	FRA
REV	DATE	DRAWN	NOTES	CHK'D	APP'D

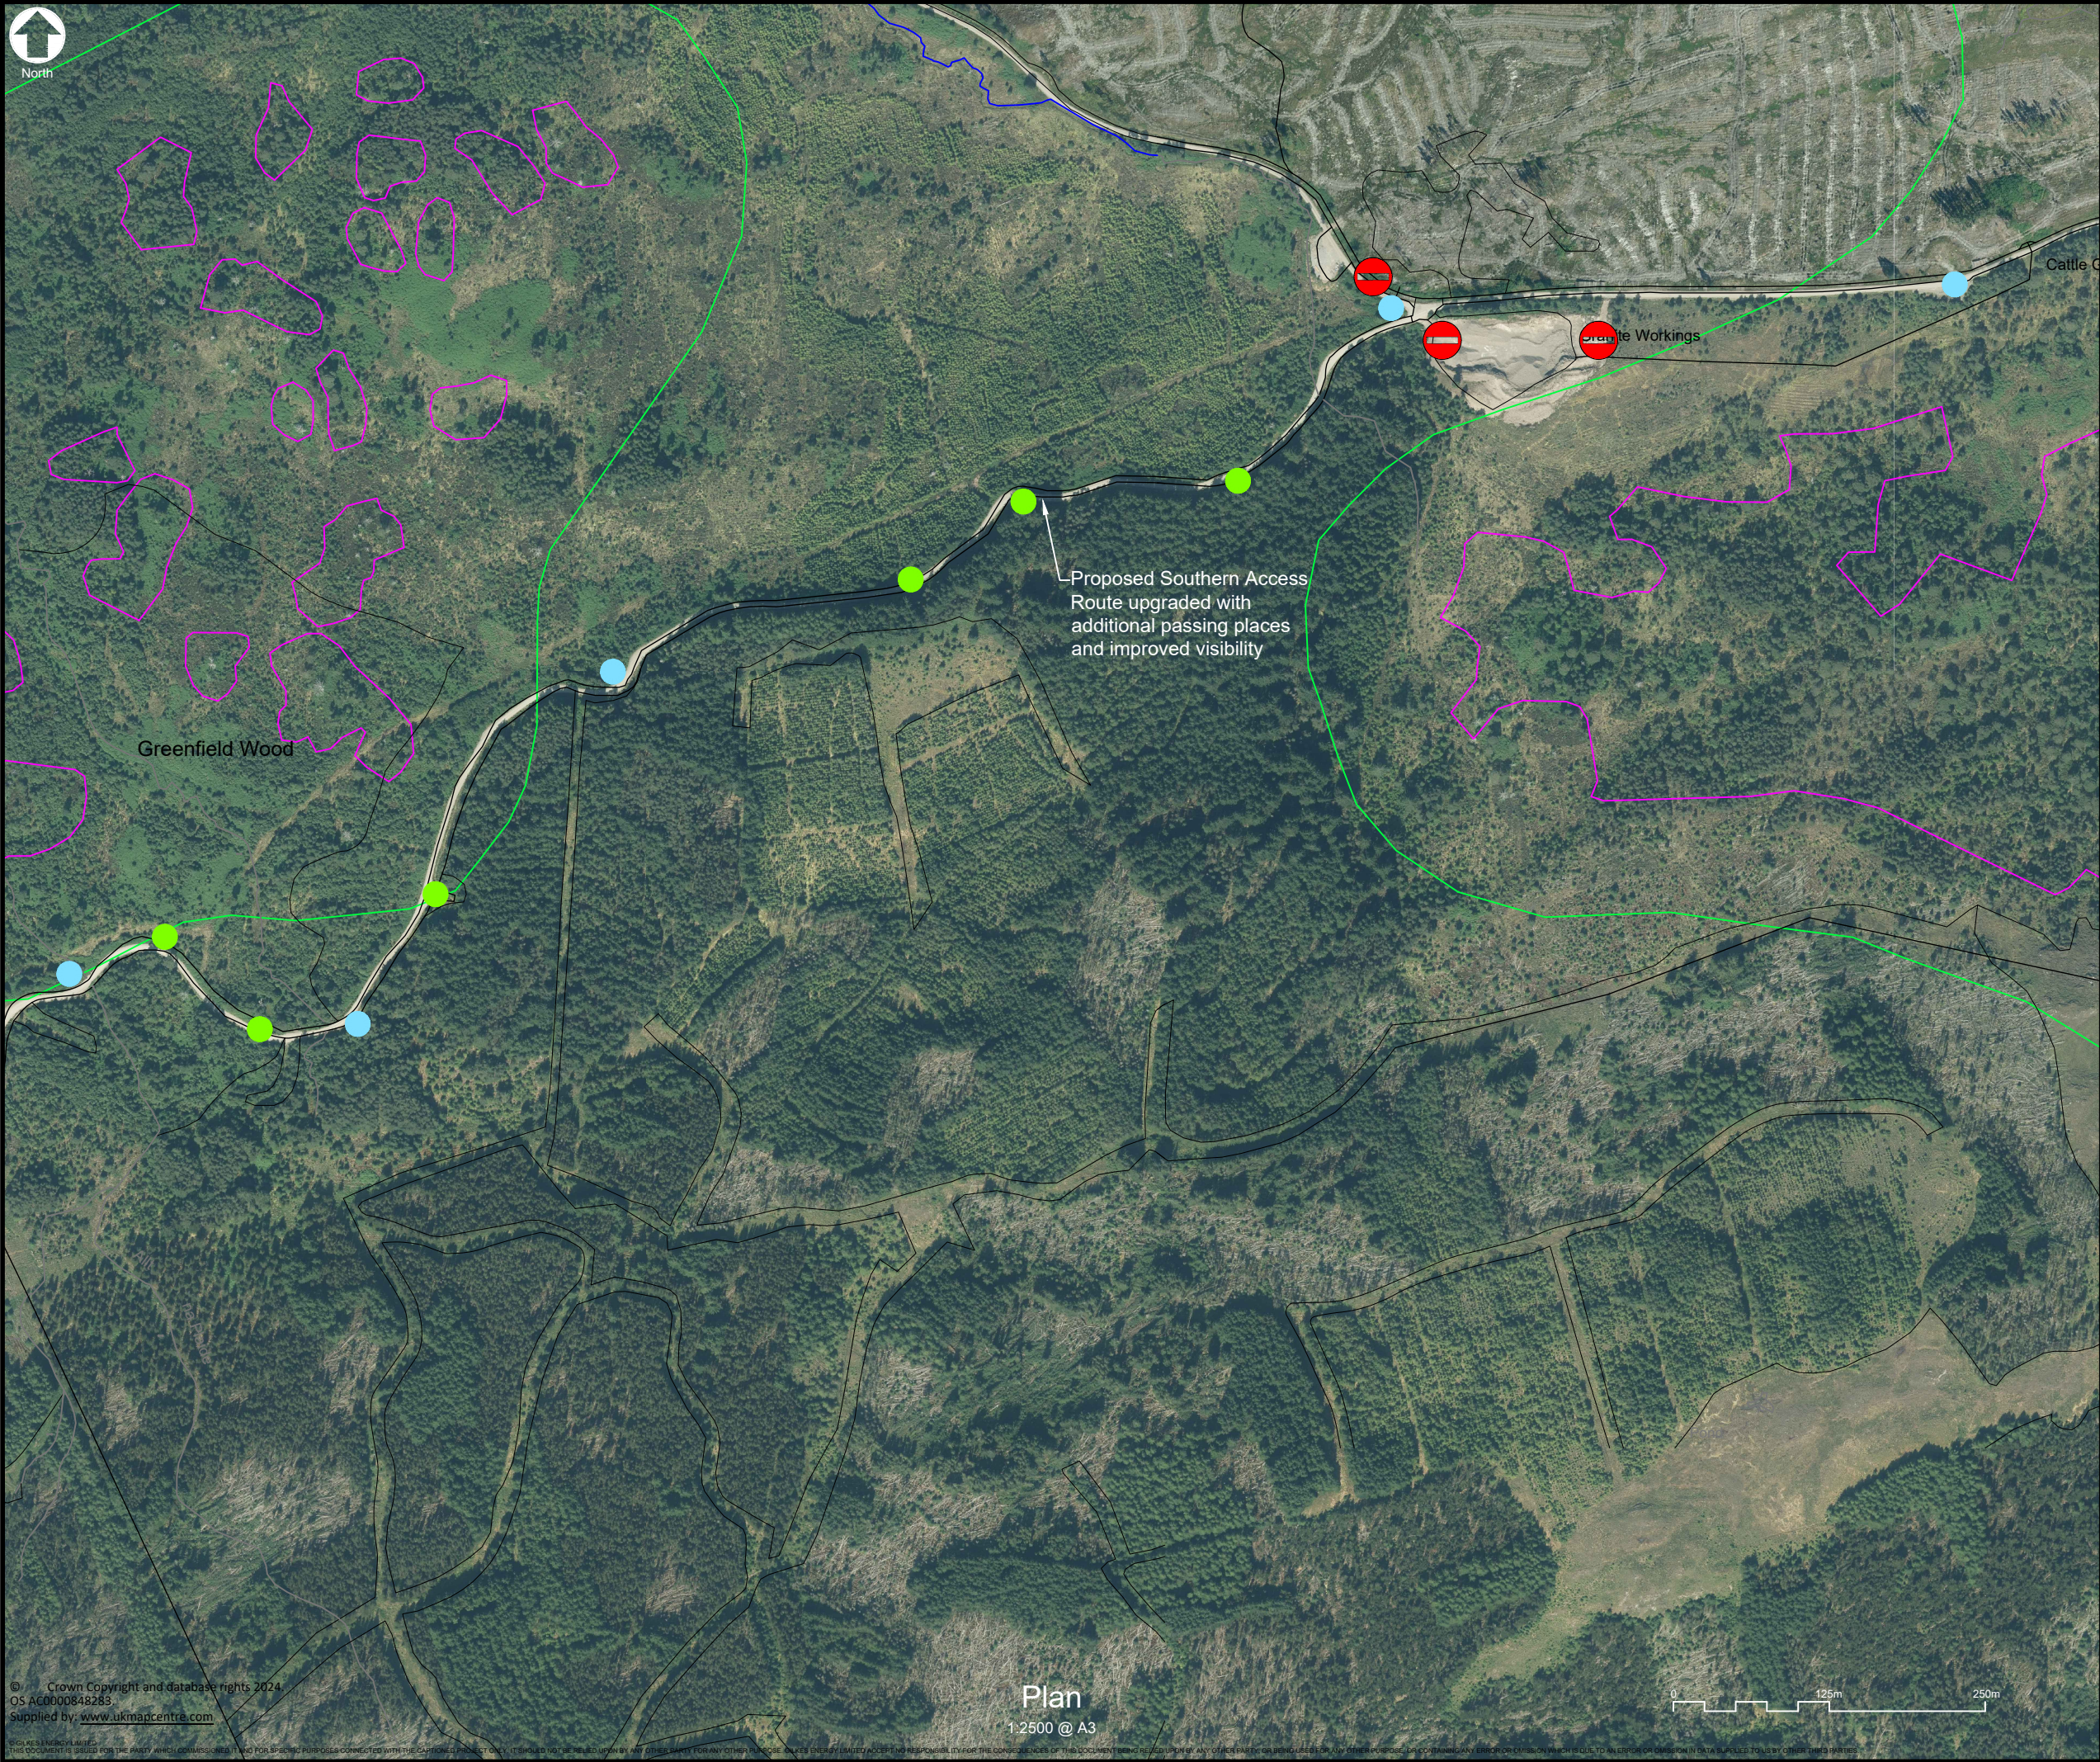

GILKES
energy

FESTIVAL HOUSE
177 WEST GEORGE STREET
GLASGOW
G2 2LB
UNITED KINGDOM
T: 01539 720 028
E: info@gilkesenergy.com
W: www.gilkesenergy.com

CLIENT

FEARNA STORAGE

PROJECT

**PROPOSED
FEARNA PSH**

TITLE

**SOUTHERN ACCESS ROUTE
PROPOSED UPGRADES - 5 OF 13
FIGURE 2.14**

SIZE	SCALE AT A3	STATUS	EIA
A3	1:2500		
DRAWING NUMBER	FEA/FC4/845	REVISION	E1