


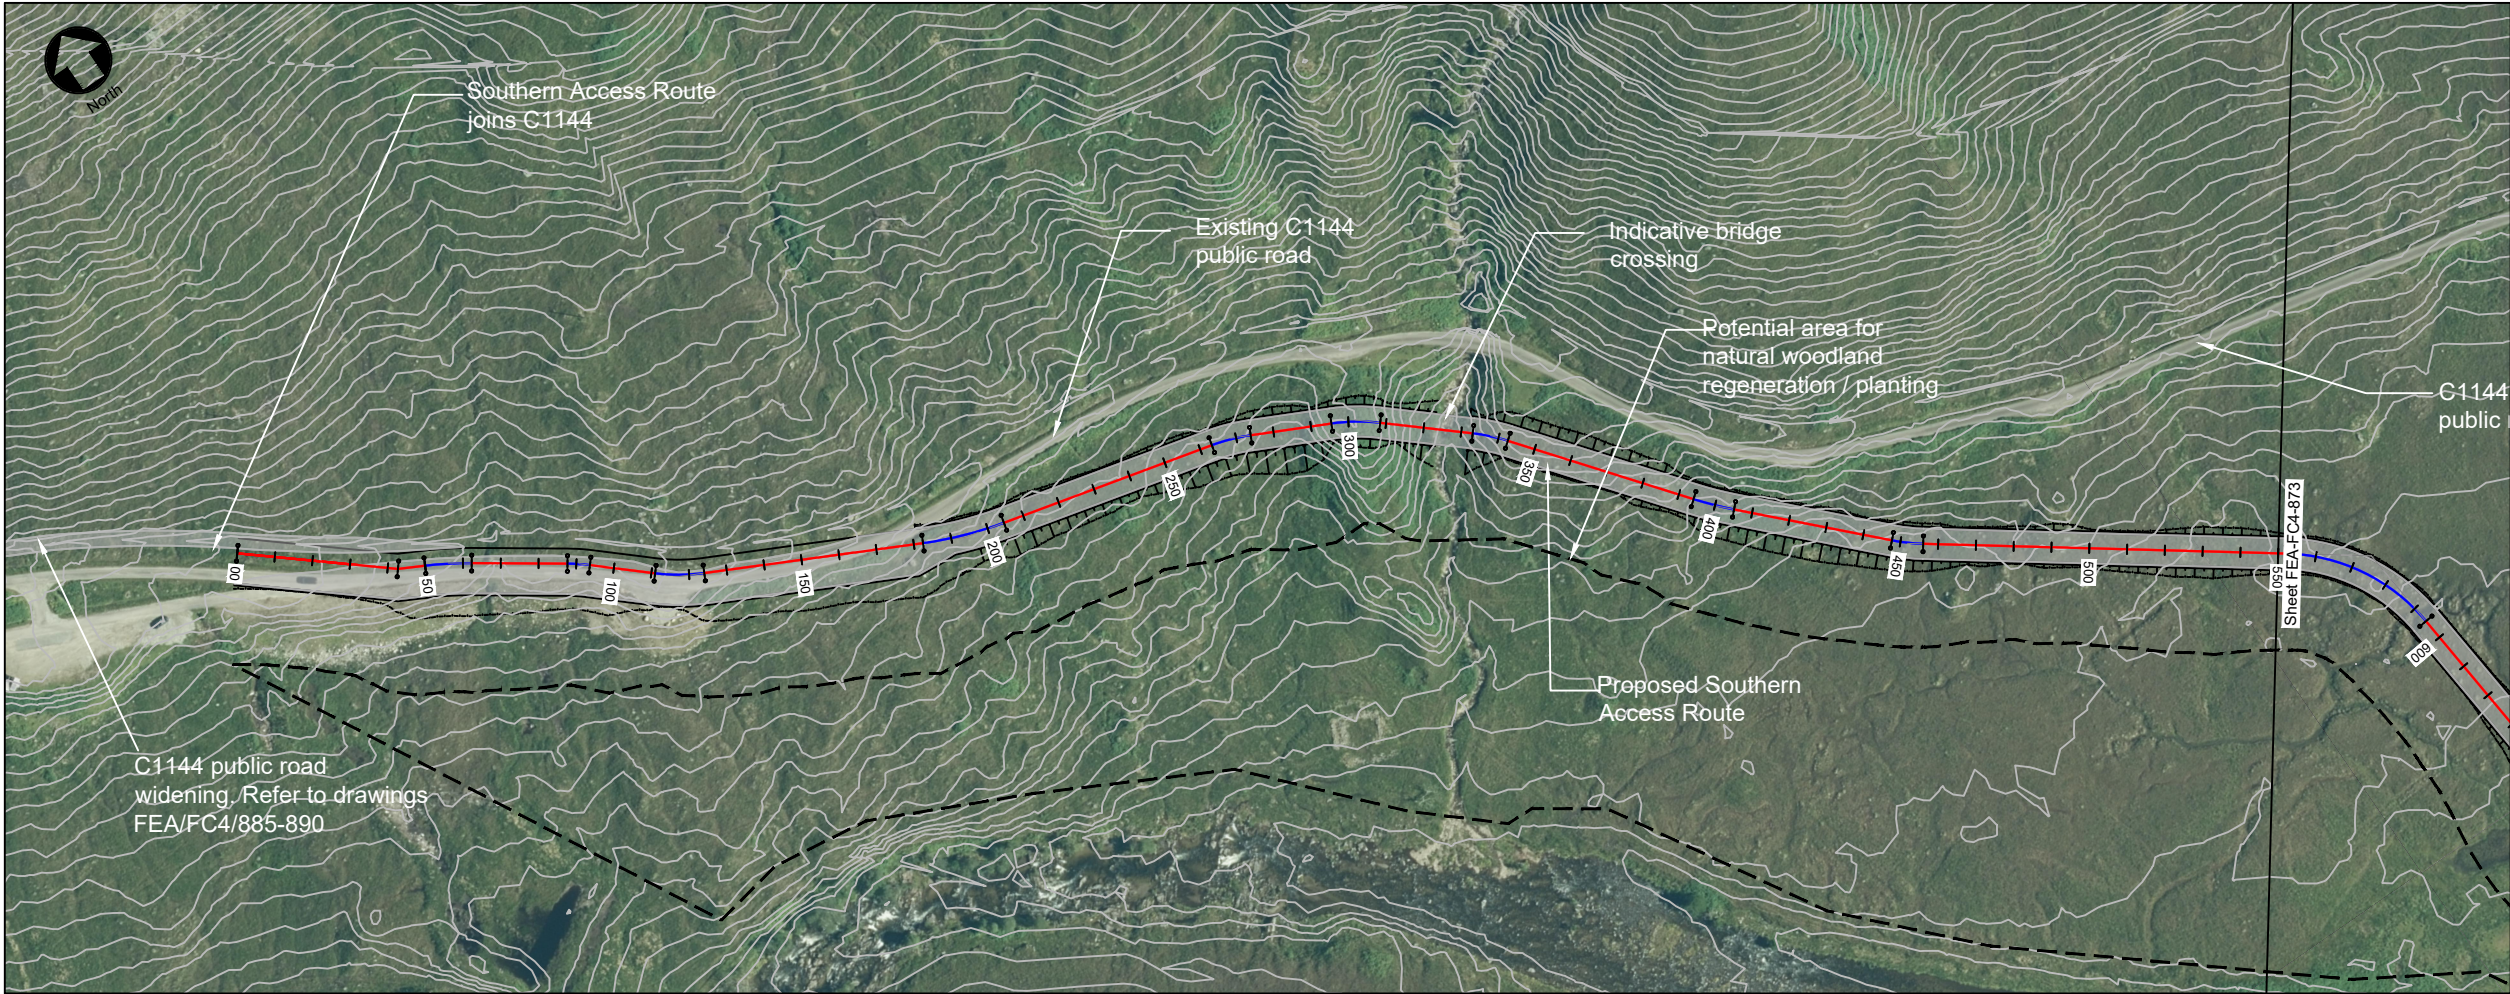


© Crown Copyright and database rights 2024.
OS AC0000848283.
Supplied by: www.ukmapcentre.com

Plan
1:2000 @ A3

LONGITUDINAL
SECTION

CHAINAGE: 0 TO 550
SCALE: H 1:1000, V 1:1000

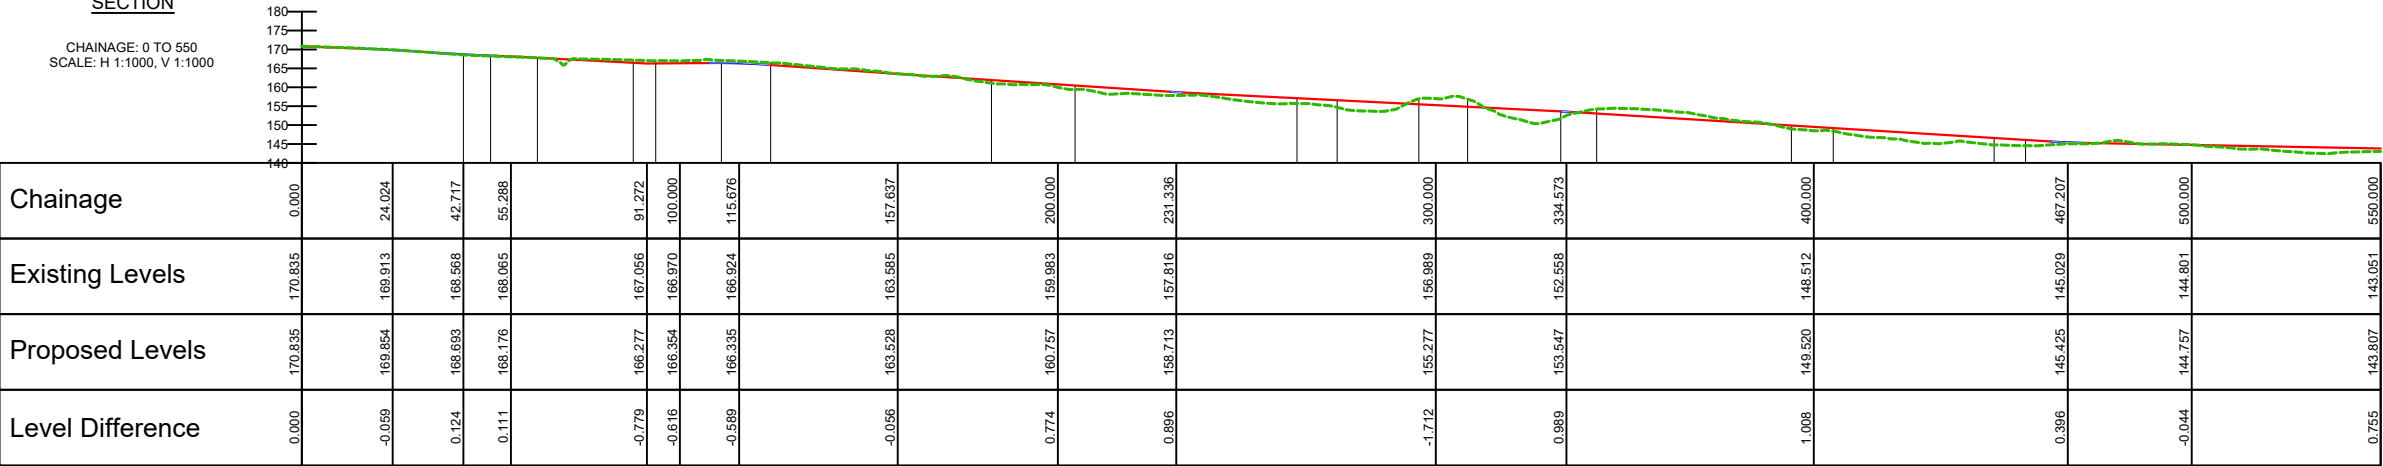


IF IN DOUBT - ASK

NOTES

1. All levels are in metres above ordnance datum (mAOD).

KEY PLAN

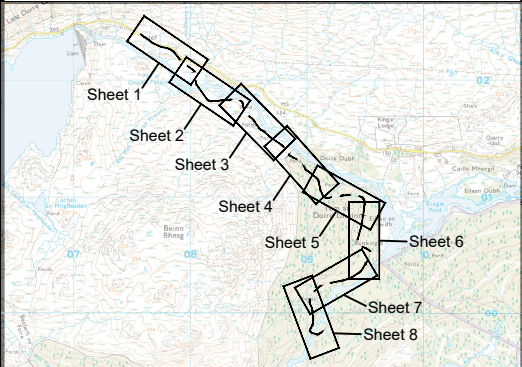

E1	19.02.25	SM	FOR PLANNING	MW	FRA
REV	DATE	DRAWN	NOTES	CHK'D	APP'D



FESTIVAL HOUSE
177 WEST GEORGE STREET
GLASGOW
G2 2LB
UNITED KINGDOM
T: 01539 720 028
E: info@gilkesenergy.com
W: www.gilkesenergy.com

CLIENT

FEARNA STORAGE

PROJECT

PROPOSED
FEARNA PSH

TITLE

C1144 TO RIVER KINGIE
PLAN AND LONG SECTION
FIGURE 2.15 - SHEET 1

SIZE A3	SCALE AT A3 1:2000 @ A3	STATUS EIA	REVISION E1
DRAWING NUMBER FEA/FC4/872			