



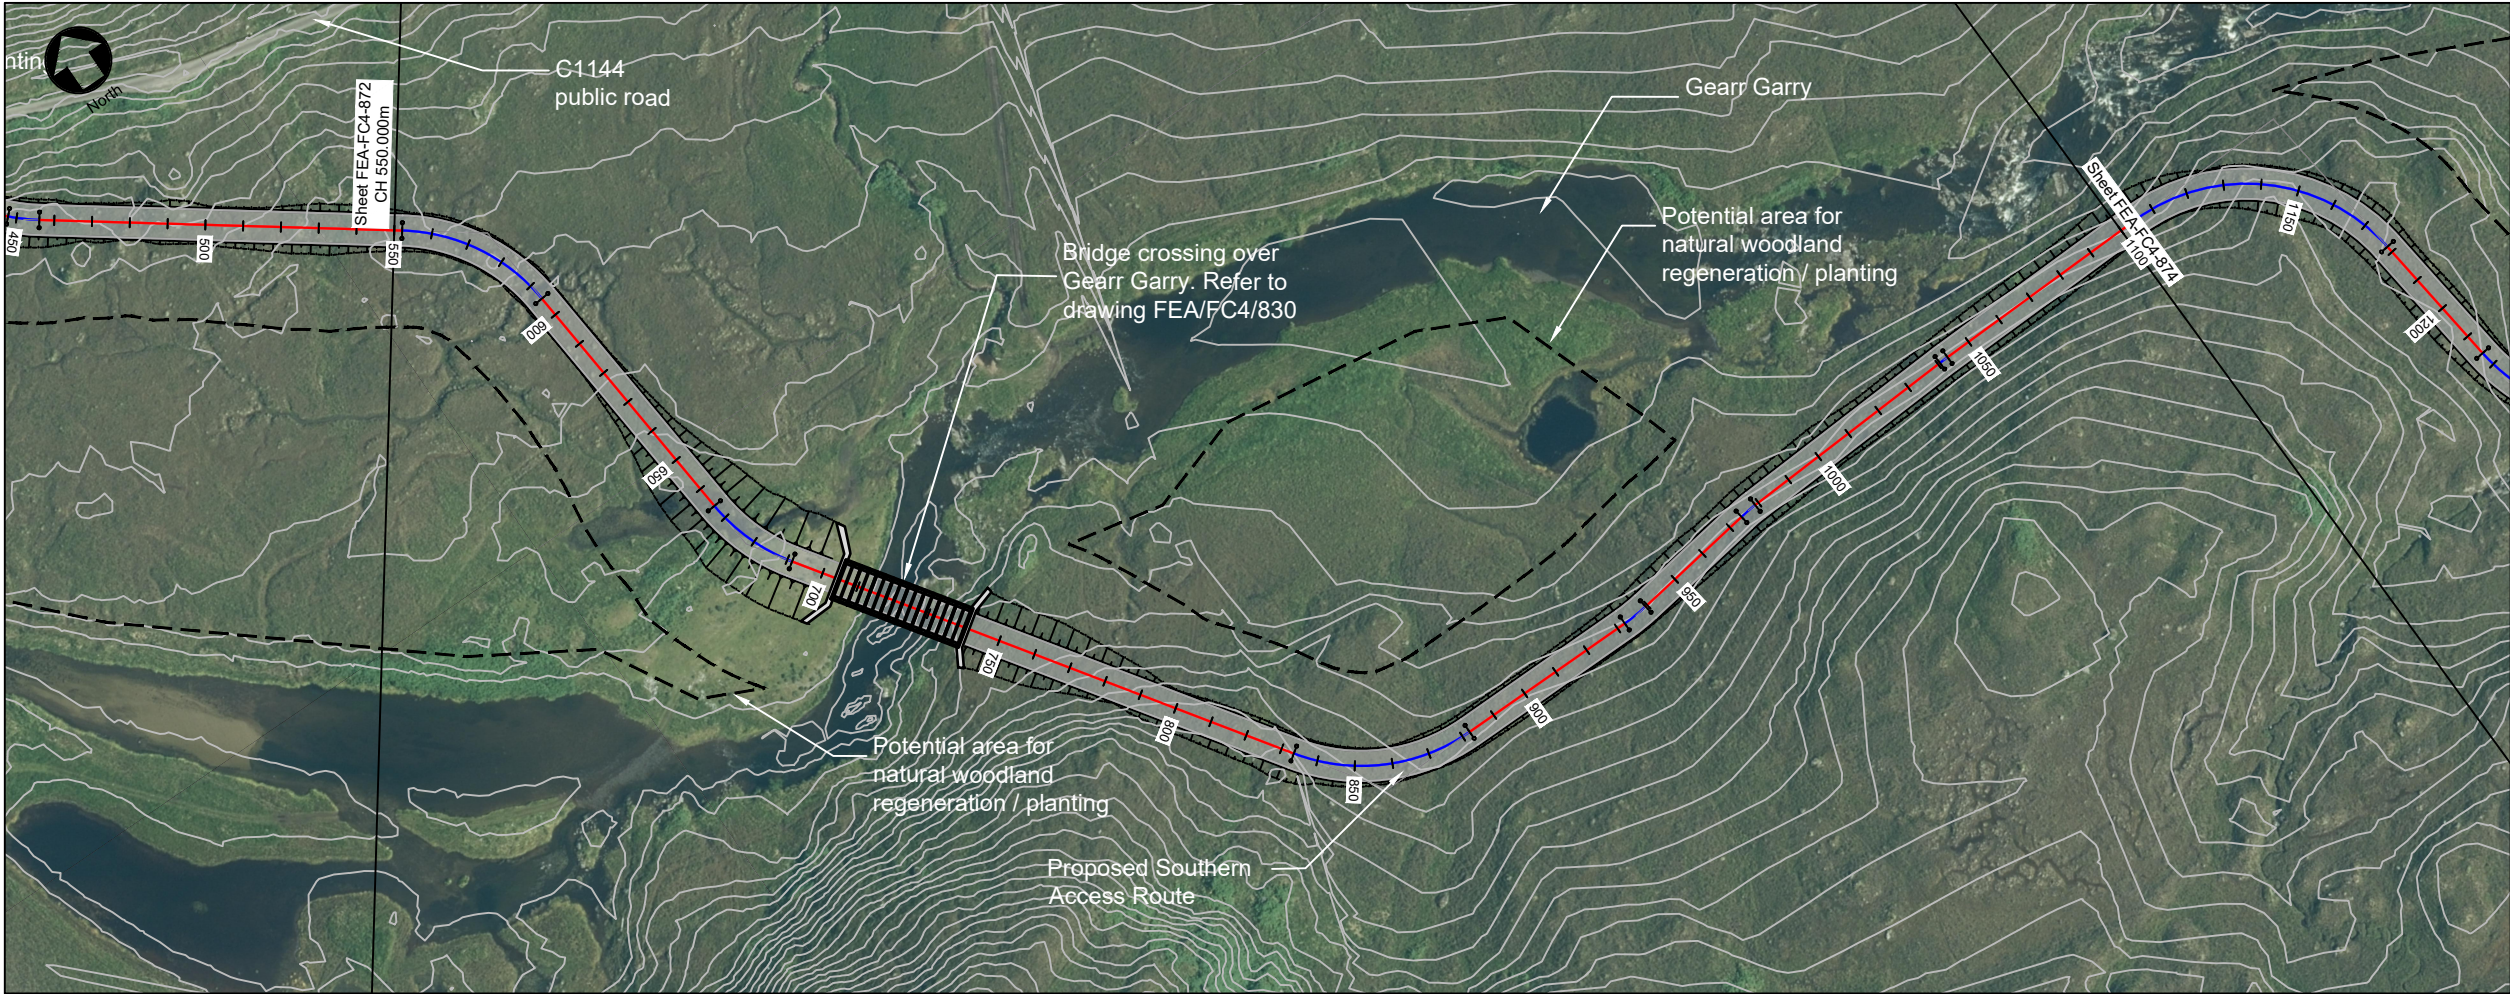



© Crown Copyright and database rights 2024.  
OS AC0000848283.  
Supplied by: [www.ukmapcentre.com](http://www.ukmapcentre.com)

Plan  
1:2000 @ A3

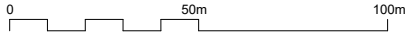

LONGITUDINAL  
SECTION


CHAINAGE: 550 TO 1100  
SCALE: H 1:1000, V 1:1000

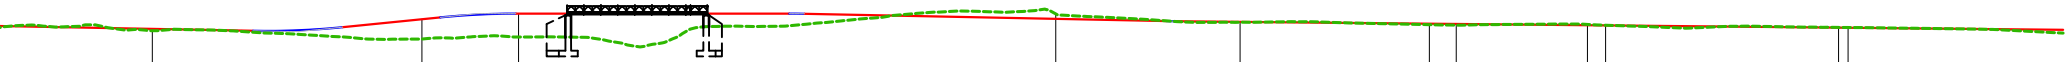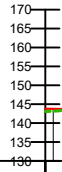

| Chainage         | 550.000 | 600.000 | 650.000 | 700.000 | 750.000 | 800.000 | 850.000 | 900.000 | 950.000 | 1000.000 | 1050.000 | 1100.000 |
|------------------|---------|---------|---------|---------|---------|---------|---------|---------|---------|----------|----------|----------|
| Existing Levels  | 143.051 | 142.851 | 141.532 | 140.964 | 140.853 | 143.979 | 147.305 | 145.000 | 144.856 | 143.149  | 141.841  |          |
| Proposed Levels  | 143.807 | 142.857 | 142.595 | 146.750 | 147.000 | 146.990 | 146.293 | 145.003 | 144.651 | 143.692  | 142.713  |          |
| Level Difference | 0.755   | 0.006   | -1.063  | 5.786   | 6.147   | 3.011   | -1.012  | 0.003   | -0.206  | 0.533    | 0.872    |          |

IF IN DOUBT - ASK

- NOTES
- All levels are in metres above ordnance datum (mAOD).

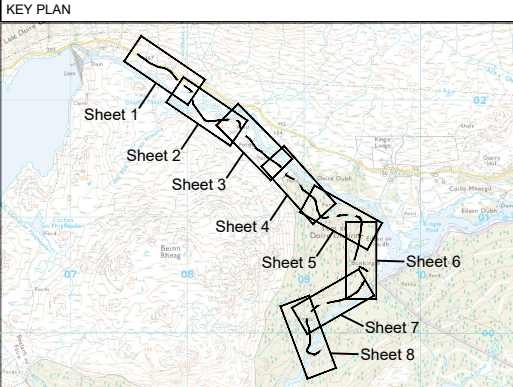

| REV | DATE     | SM | FOR PLANNING | MW | FRA |
|-----|----------|----|--------------|----|-----|
| E1  | 19.02.25 | SM | FOR PLANNING | MW | FRA |

FESTIVAL HOUSE  
177 WEST GEORGE STREET  
GLASGOW  
G2 2LB  
UNITED KINGDOM  
T: 01539 720 028  
E: [info@gilkesenergy.com](mailto:info@gilkesenergy.com)  
W: [www.gilkesenergy.com](http://www.gilkesenergy.com)

CLIENT

**FEARNA STORAGE**

PROJECT

**PROPOSED  
FEARNA PSH**

TITLE

**C1144 TO RIVER KINGIE  
PLAN AND LONG SECTION  
FIGURE 2.15 - SHEET 2**

| SIZE           | SCALE AT A3 | STATUS |
|----------------|-------------|--------|
| A3             | 1:2000 @ A3 | EIA    |
| DRAWING NUMBER | REVISION    |        |
| FEA/FC4/873    | E1          |        |