



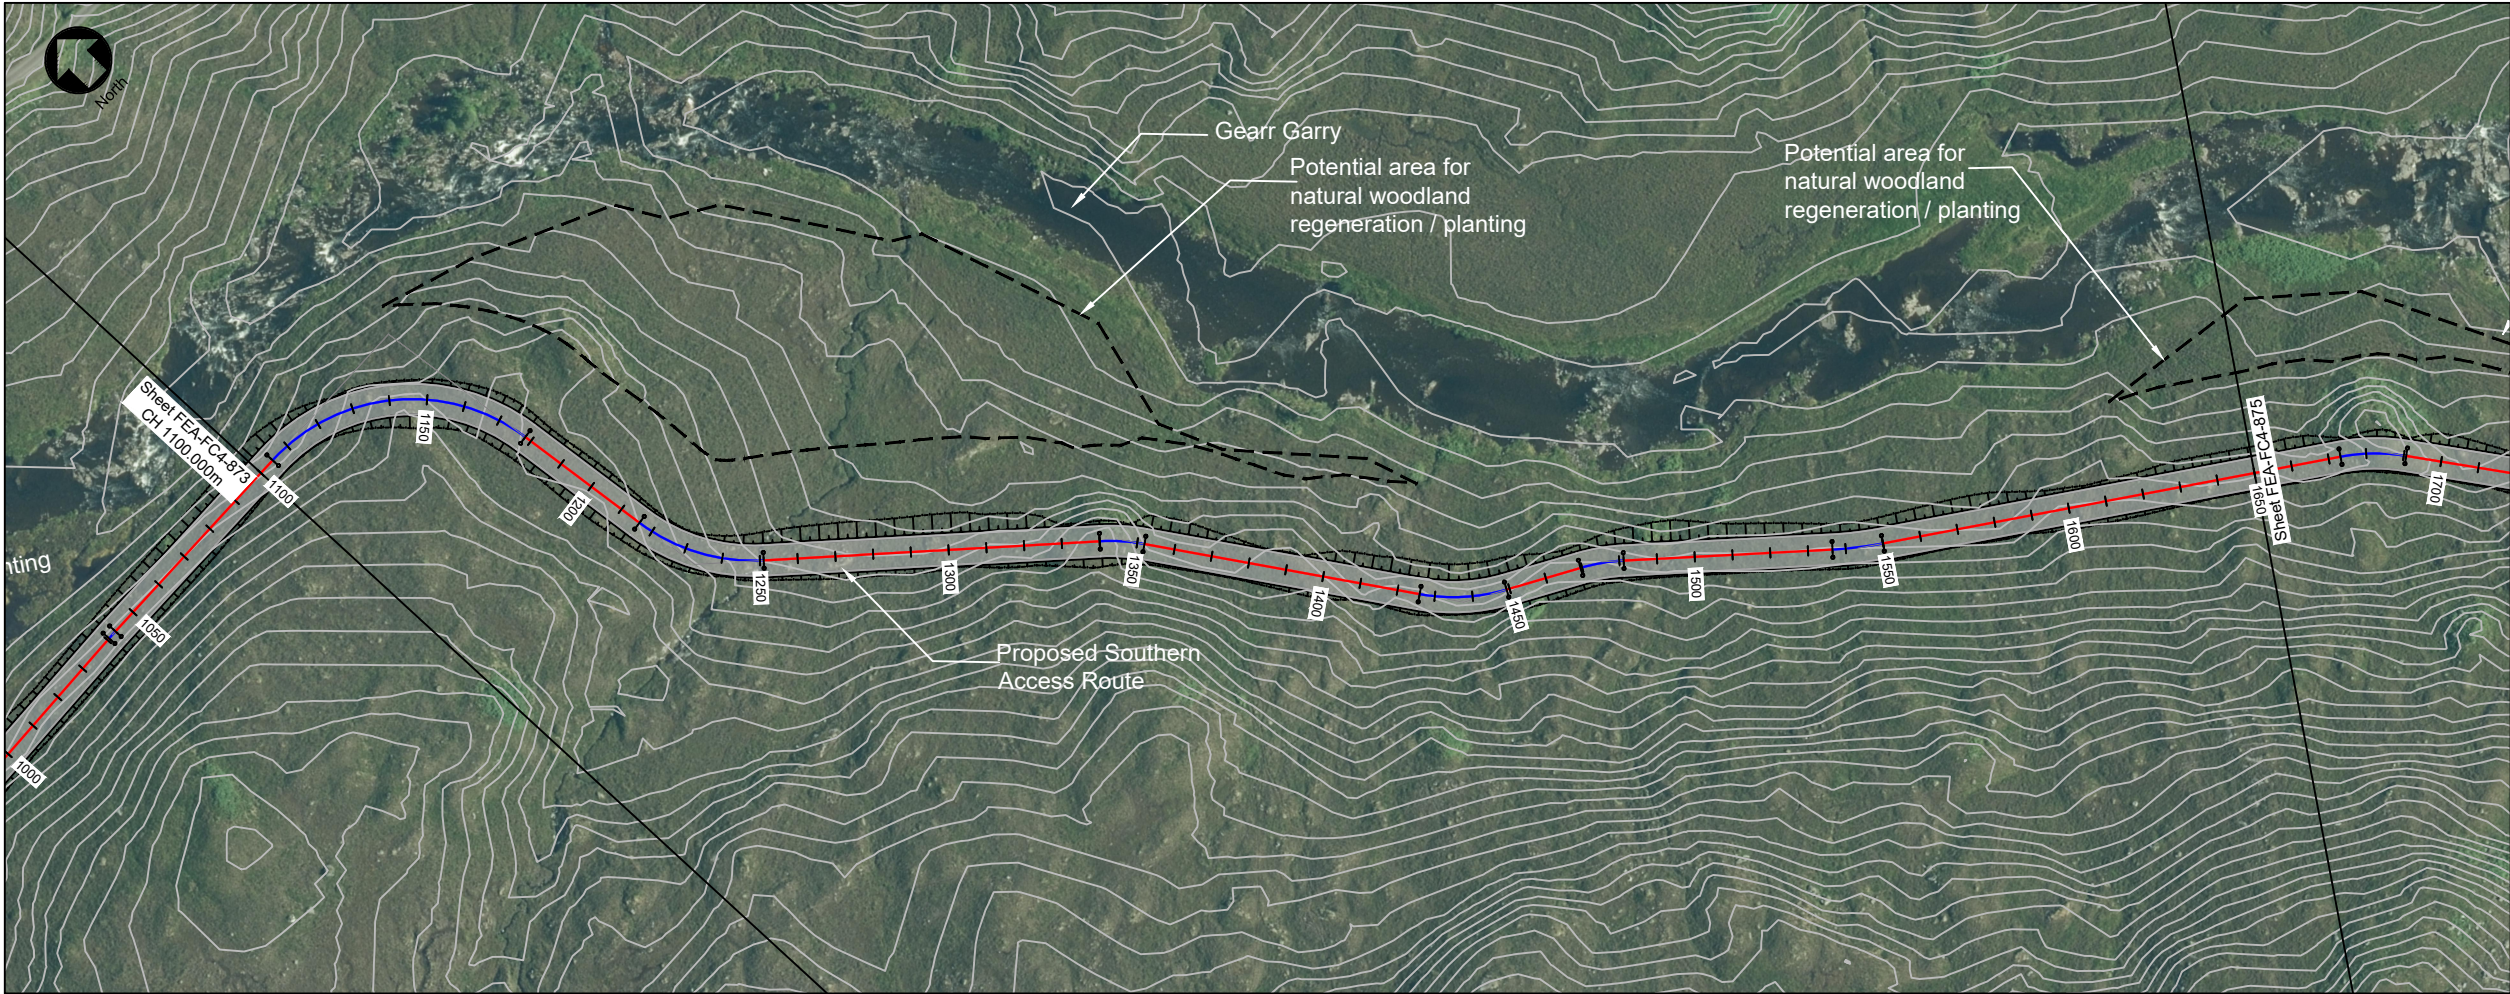


© Crown Copyright and database rights 2024.
OS AC0000848283.
Supplied by: www.ukmapcentre.com

Plan
1:2000 @ A3

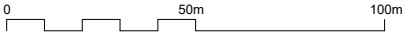

LONGITUDINAL
SECTION


CHAINAGE: 1100 TO 1650
SCALE: H 1:1000, V 1:1000

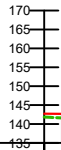

Chainage	1100.000	1200.000	1300.000	1400.000	1500.000	1600.000	1650.000
Existing Levels	141.841	143.849	139.206	140.052	138.212	138.140	136.622
Proposed Levels	142.713	141.744	140.776	139.807	138.838	137.869	137.385
Level Difference	0.872	-2.105	1.569	-0.246	0.626	-0.271	0.563

IF IN DOUBT - ASK

- NOTES
- All levels are in metres above ordnance datum (mAOD).

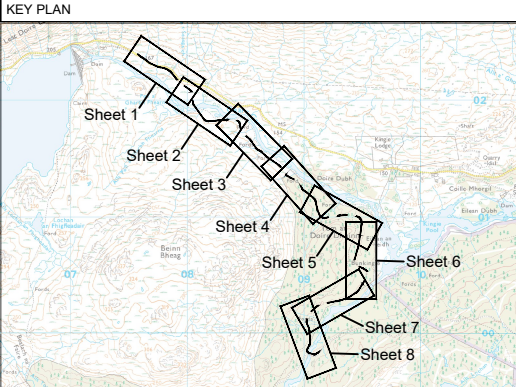

REV	E1	19.02.25	SM	FOR PLANNING	MW	FRA
DATE			DRAWN	NOTES	CHK'D	APP'D

FESTIVAL HOUSE
177 WEST GEORGE STREET
GLASGOW
G2 2LB
UNITED KINGDOM
T: 01539 720 028
E: info@gilkesenergy.com
W: www.gilkesenergy.com

CLIENT

FEARNA STORAGE

PROJECT

**PROPOSED
FEARNA PSH**

TITLE

**C1144 TO RIVER KINGIE
PLAN AND LONG SECTION
FIGURE 2.15 - SHEET 3**

SIZE	SCALE AT A3	STATUS	EIA
A3	1:2000 @ A3		
DRAWING NUMBER	FEA/FC4/874	REVISION	E1