



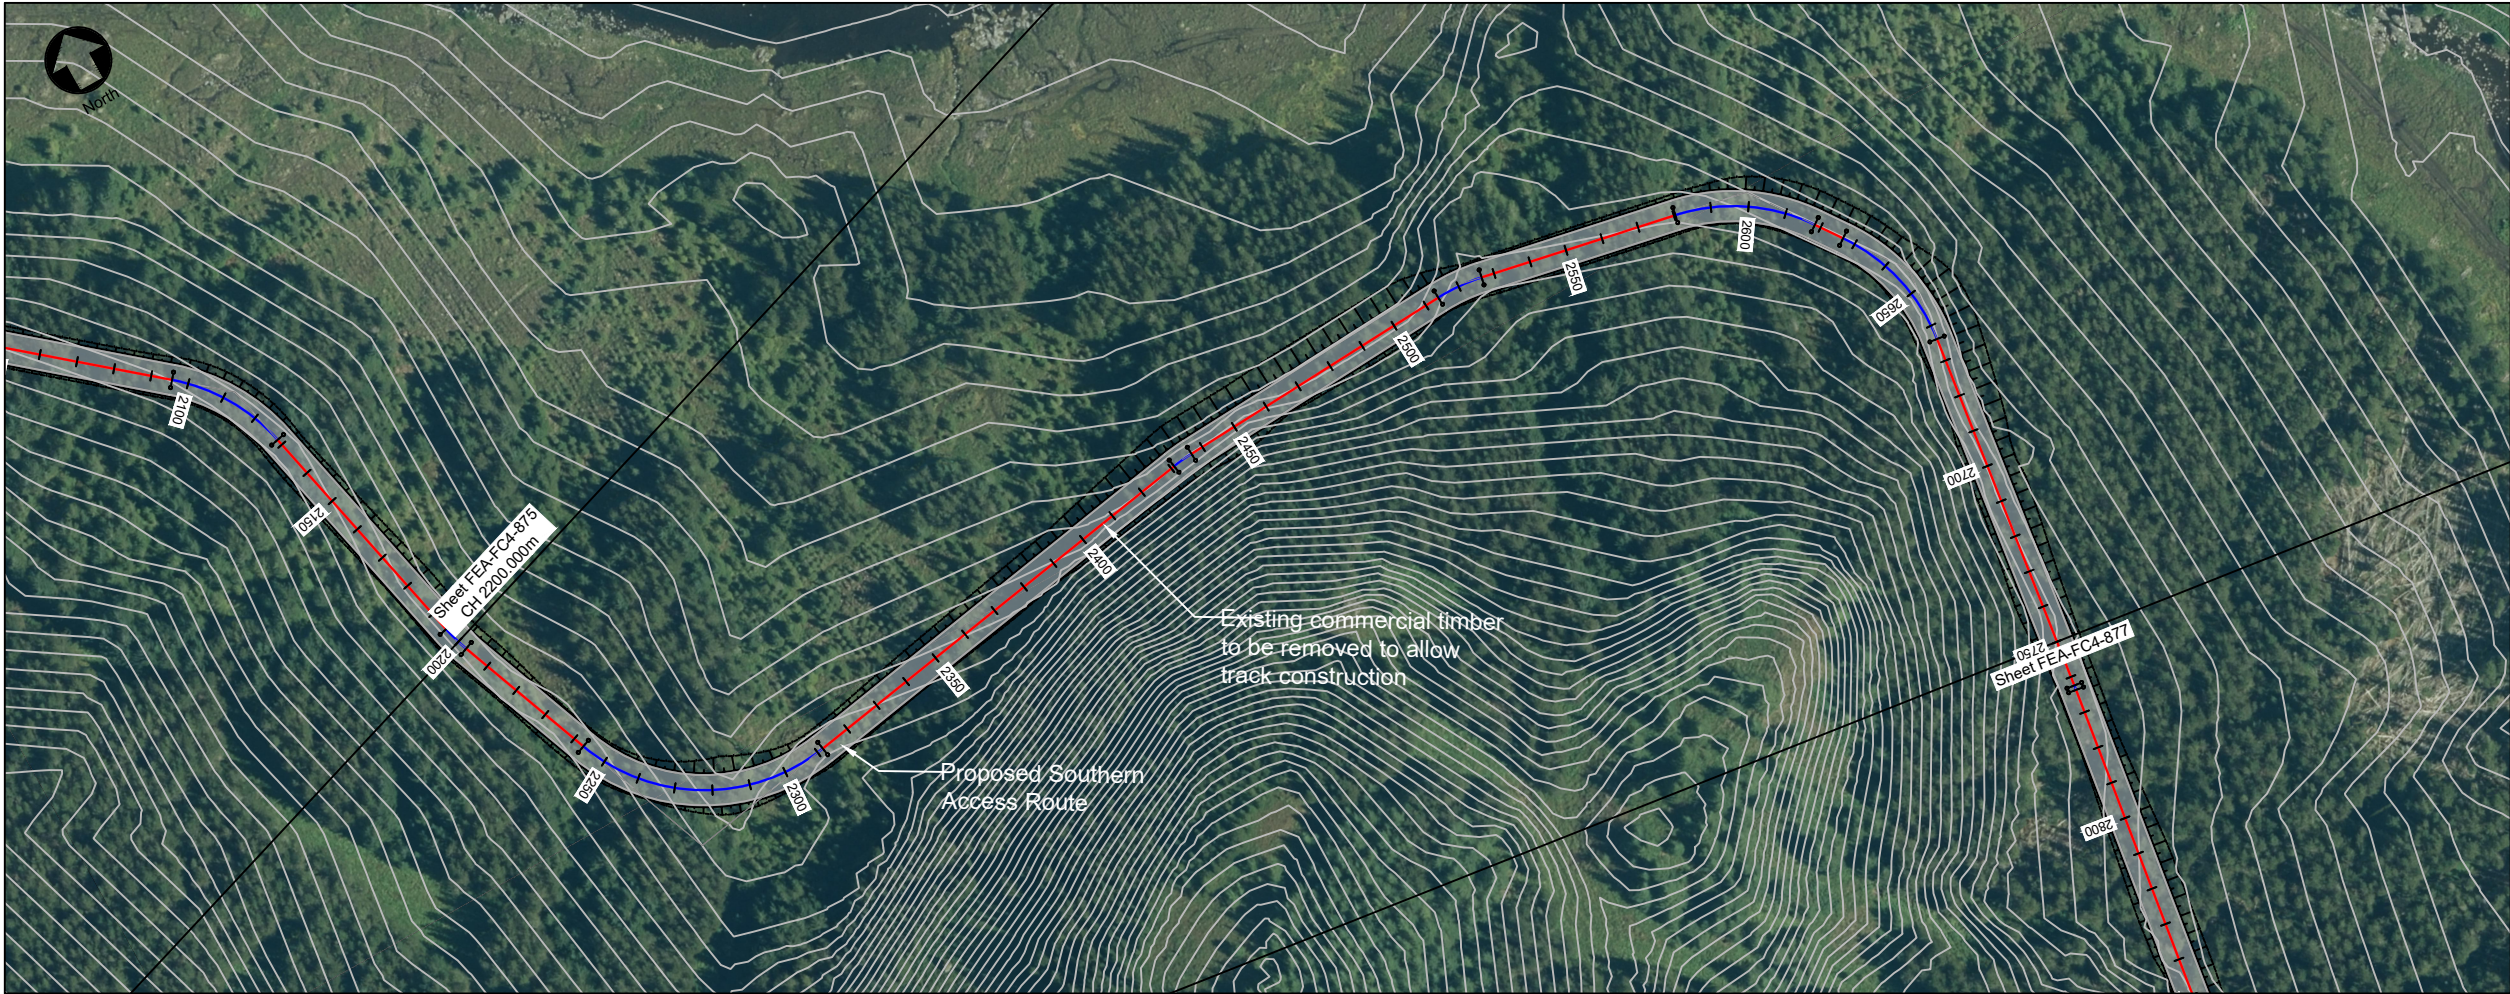


© Crown Copyright and database rights 2024.
OS AC0000848283.
Supplied by: www.ukmapcentre.com

Plan
1:2000 @ A3

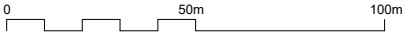

LONGITUDINAL
SECTION

CHAINAGE: 2200 TO 2750
SCALE: H 1:1000, V 1:1000

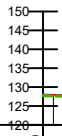


Chainage	2200.000	2300.000	2400.000	2435.546	2500.000	2600.000	2700.000	2750.000
Existing Levels	127.710	125.289	122.682	122.096	120.816	120.689	119.864	119.930
Proposed Levels	127.963	125.963	123.963	123.254	122.607	121.607	120.607	120.107
Level Difference	0.253	0.674	1.280	1.158	1.792	0.918	0.743	0.177

IF IN DOUBT - ASK

NOTES

- All levels are in metres above ordnance datum (mAOD).

KEY PLAN

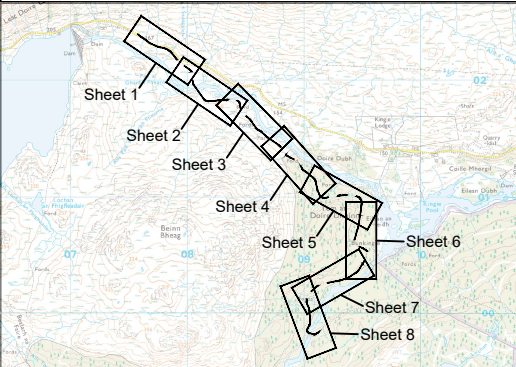

E1	19.02.25	SM	FOR PLANNING	MW	FRA
REV	DATE	DRAWN	NOTES	CHK'D	APP'D



FESTIVAL HOUSE
177 WEST GEORGE STREET
GLASGOW
G2 2LB
UNITED KINGDOM
T: 01539 720 028
E: info@gilkesenergy.com
W: www.gilkesenergy.com

CLIENT

FEARNA STORAGE

PROJECT

PROPOSED
FEARNA PSH

TITLE

C1144 TO RIVER KINGIE
PLAN AND LONG SECTION
FIGURE 2.15 - SHEET 5

SIZE	SCALE AT A3	STATUS	EIA
A3	1:2000 @ A3		
DRAWING NUMBER	FEA/FC4/876	REVISION	E1