



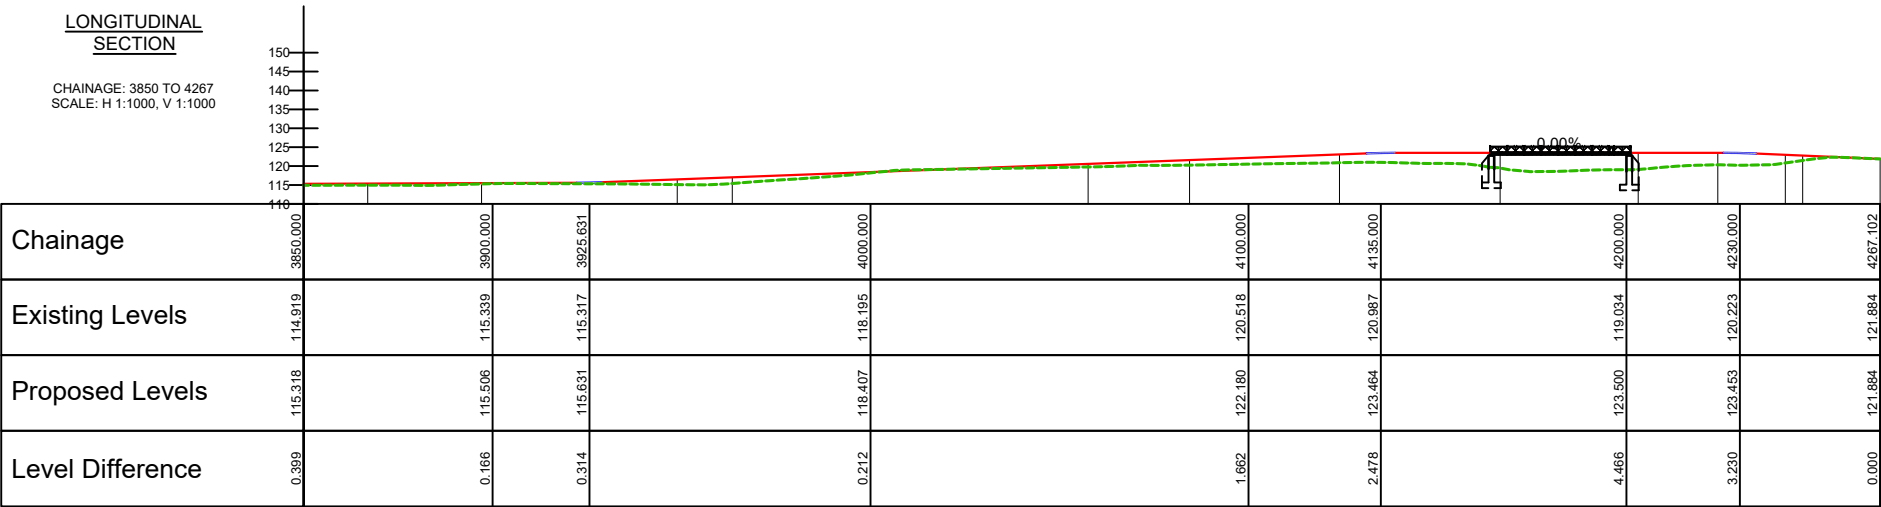


© Crown Copyright and database rights 2024.  
OS AC0000848283.  
Supplied by: [www.ukmapcentre.com](http://www.ukmapcentre.com)

Plan  
1:2000 @ A3

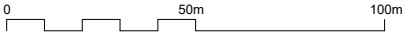

IF IN DOUBT - ASK

- NOTES
- All levels are in metres above ordnance datum (mAOD).

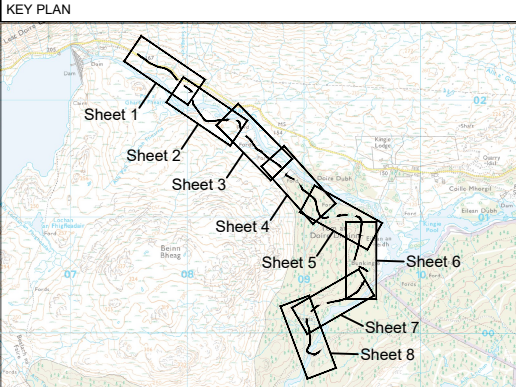

|     |          |       |              |       |       |
|-----|----------|-------|--------------|-------|-------|
| E1  | 19.02.25 | SM    | FOR PLANNING | MW    | FRA   |
| REV | DATE     | DRAWN | NOTES        | CHK'D | APP'D |

FESTIVAL HOUSE  
177 WEST GEORGE STREET  
GLASGOW  
G2 2LB  
UNITED KINGDOM  
T: 01539 720 028  
E: [info@gilkesenergy.com](mailto:info@gilkesenergy.com)  
W: [www.gilkesenergy.com](http://www.gilkesenergy.com)

CLIENT

**FEARNA STORAGE**

PROJECT

**PROPOSED  
FEARNA PSH**

TITLE

**C1144 TO RIVER KINGIE  
PLAN AND LONG SECTION  
FIGURE 2.15 - SHEET 8**

|                                      |                            |                      |
|--------------------------------------|----------------------------|----------------------|
| SIZE<br><b>A3</b>                    | SCALE AT A3<br>1:2000 @ A3 | STATUS<br><b>EIA</b> |
| DRAWING NUMBER<br><b>FEA/FC4/879</b> | REVISION<br><b>E1</b>      |                      |