




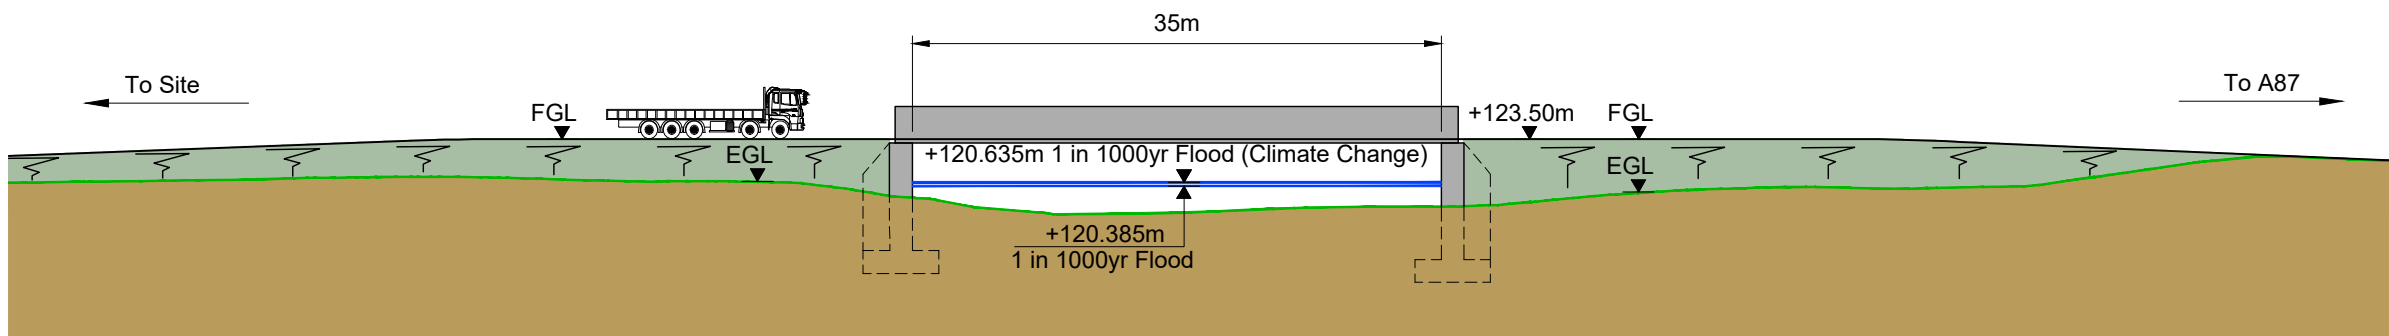

Plan
1:500 @ A3

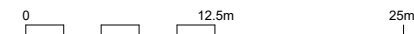

Elevation
1:500 @ A3

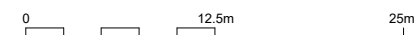


IF IN DOUBT - ASK

NOTES

1. All levels are in metres above ordnance datum (mAOD).
2. All dimensions are in metres U.N.O.

LOCATION PLAN

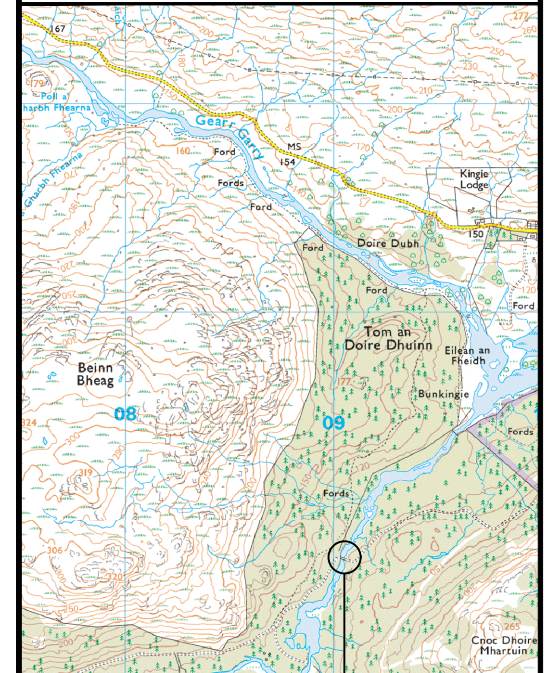

This Drawing

E1	17.02.25	MH	FOR PLANNING	FRA	FRA
REV	DATE	DRAWN	NOTES	CH'K'D	APP'D



FESTIVAL HOUSE
177 WEST GEORGE STREET
GLASGOW
G2 2LB
UNITED KINGDOM
T: 01539 720 028
E: info@gilkesenergy.com
W: www.gilkesenergy.com

CLIENT
FEARNA STORAGE

PROJECT
**PROPOSED
FEARNA PSH**

TITLE
**RIVER KINGIE BRIDGE
GENERAL ARRANGEMENT
FIGURE 2.17**

SIZE A3	SCALE AT A3 1:500	STATUS EIA
DRAWING NUMBER FEA/FC4/820	REVISION E1	