



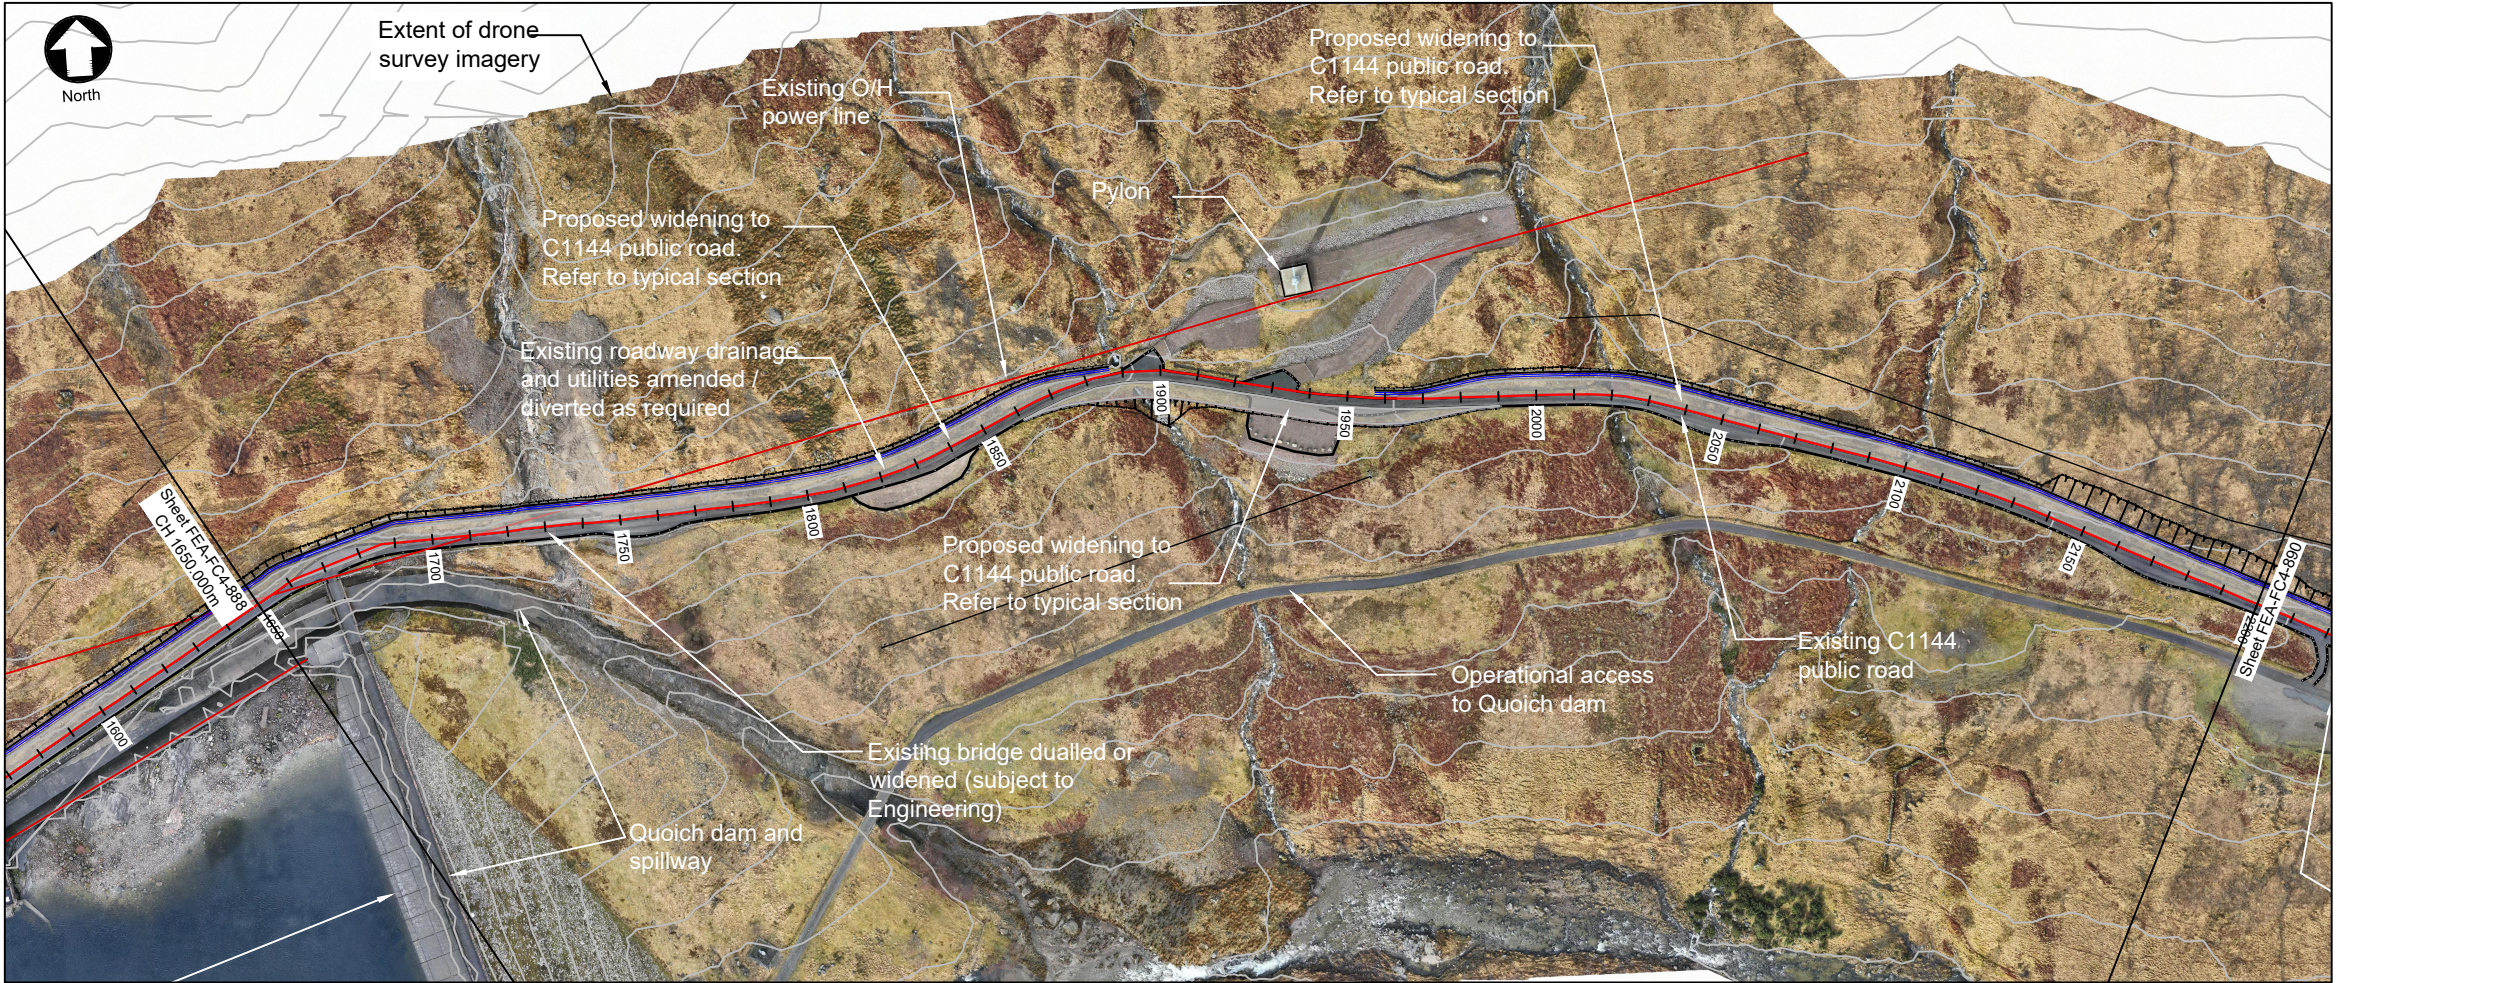

© Crown Copyright and database rights 2024.
OS AC0000848283.
Supplied by: www.ukmapcentre.com

Plan
1:2000 @ A3

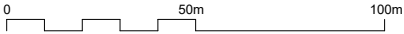

LONGITUDINAL
SECTION

CHAINAGE: 1650 TO 2200
SCALE: H 1:1000, V 1:1000


	240	
	235	
	230	
	225	
	220	
	215	
	210	
	205	
	200	
	195	
	190	
	185	
	180	
	175	
	170	
	165	
Chainage	1650.000	
Existing Levels	203.690	1658.904
Proposed Levels	203.625	1658.904
	203.602	1664.023
	203.609	1671.558
	203.697	1677.315
	203.843	1684.686
	203.989	1691.709
	204.057	1698.533
	204.155	1704.340
	204.202	1711.873
	204.310	1718.328
	204.450	1724.166
	204.476	1730.957
	204.474	1738.087
	204.282	1749.083
	203.787	1758.925
	203.396	1764.798
	202.723	1772.708
	202.257	1777.727
	201.623	1784.041
	200.980	1790.023
	200.162	1798.267
	199.325	1806.691
	198.943	1813.078
	198.366	1820.276
	197.847	1826.188
	197.307	1833.821
	197.040	1840.268
	196.786	1847.046
	196.438	1857.051
	196.172	1865.909
	195.996	1872.794
	195.638	1882.160
	195.190	1889.885
	194.580	1898.000
	193.811	1908.898
	193.327	1915.132
	192.919	1921.649
	192.639	1926.751
	192.287	1932.748
	191.759	1939.402
	190.901	1950.847
	190.385	1957.313
	189.769	1965.045
	189.322	1972.196
	188.851	1980.621
	188.390	1990.614
	188.126	1998.550
	187.917	2007.771
	187.681	2014.162
	187.604	2019.937
	187.229	2029.361
	186.702	2040.480
	186.240	2050.376
	185.557	2060.293
	184.723	2070.665
	183.996	2080.574
	183.240	2092.123
	182.888	2100.641
	182.374	2106.717
	181.966	2114.843
	181.180	2125.519
	180.565	2133.744
	179.879	2143.485
	179.199	2153.680
	178.526	2163.484
	177.875	2173.917
	177.247	2182.289
	176.829	2187.345
	176.096	2197.131
	175.921	2200.000

IF IN DOUBT - ASK

NOTES

- All levels are in metres above ordnance datum (mAOD).

KEY PLAN

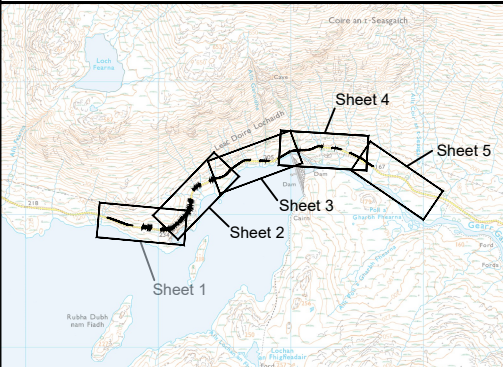

E1	19.02.25	SM	FOR PLANNING	MW	FRA
REV	DATE	DRAWN	NOTES	CHK'D	APP'D

FESTIVAL HOUSE
177 WEST GEORGE STREET
GLASGOW
G2 2LB
UNITED KINGDOM
T: 01539 720 028
E: info@gilkesenergy.com
W: www.gilkesenergy.com

CLIENT

FEARNA STORAGE

PROJECT

**PROPOSED
FEARNA PSH**

TITLE

**C1144 ROAD WIDENING
PLAN AND LONG SECTION
FIGURE 2.19 - SHEET 4**

SIZE A3	SCALE AT A3 1:2000	STATUS EIA
DRAWING NUMBER FEA/FC4/889		REVISION E1