



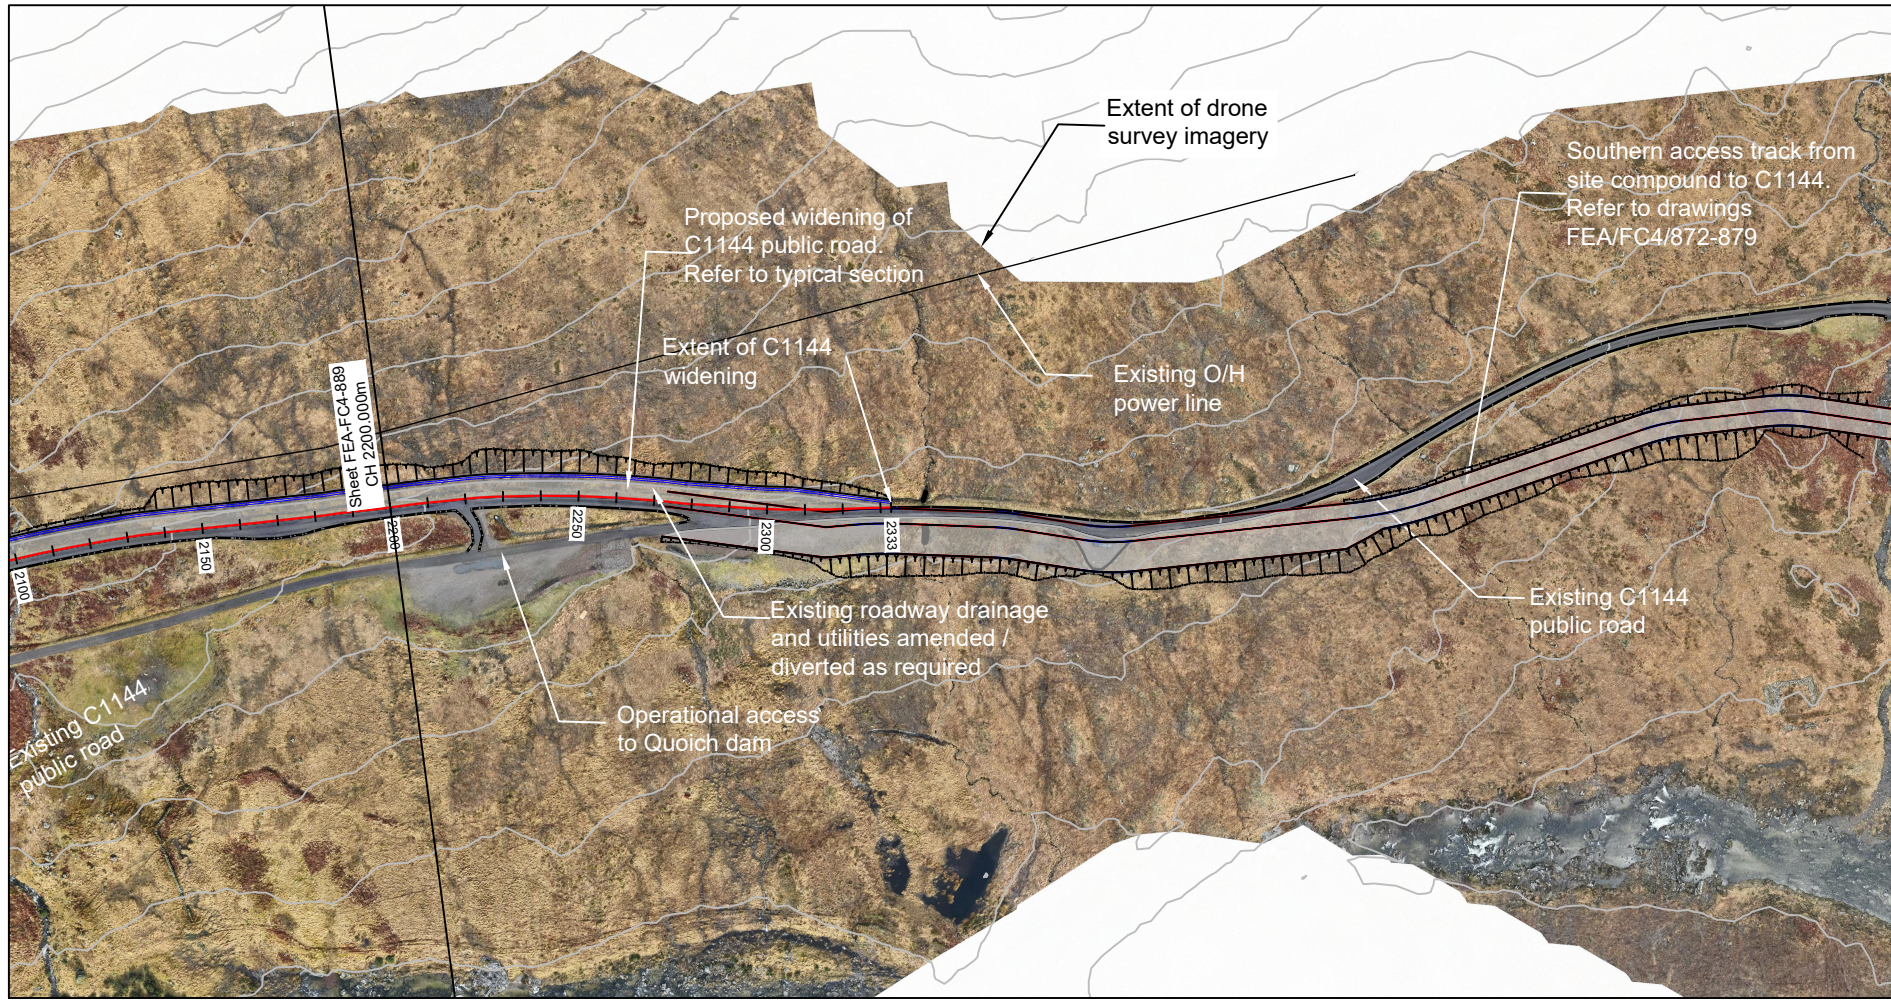

Plan
1:2000 @ A3

LONGITUDINAL
SECTION

CHAINAGE: 2200 TO 2333
SCALE: H 1:1000, V 1:1000

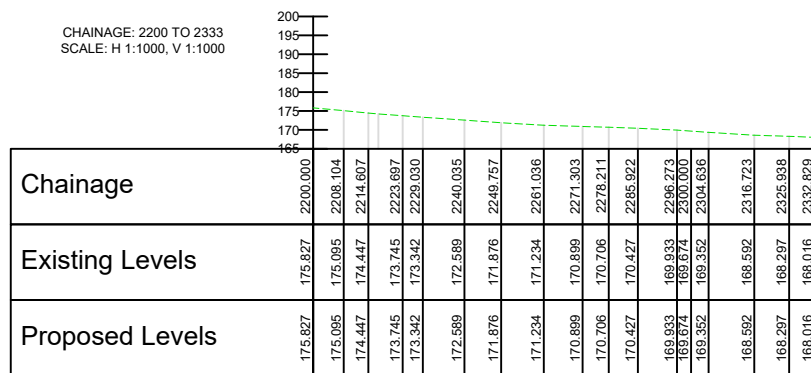


© Crown Copyright and database rights 2024.
OS AC0000848283.
Supplied by: www.ukmapcentre.com

IF IN DOUBT - ASK

NOTES

- All levels are in metres above ordnance datum (mAOD).

KEY PLAN

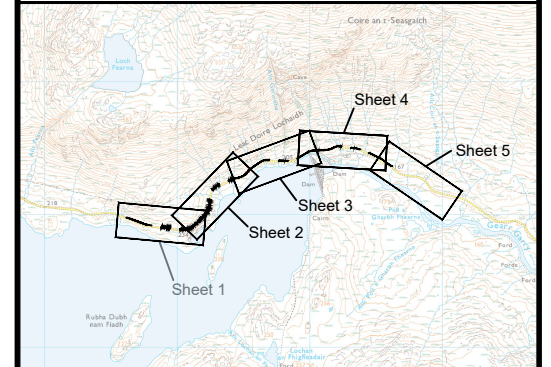

E1	19.02.25	SM	FOR PLANNING	MW	FRA
REV	DATE	DRAWN	NOTES	CHK'D	APP'D



FESTIVAL HOUSE
177 WEST GEORGE STREET
GLASGOW
G2 2LB
UNITED KINGDOM
T: 01539 720 028
E: info@gilkesenergy.com
Wwww.gilkesenergy.com

CLIENT
FEARNA STORAGE

PROJECT
**PROPOSED
FEARNA PSH**

TITLE
**C1144 ROAD WIDENING
PLAN AND LONG SECTION
FIGURE 2.19 - SHEET 5**

SIZE A3	SCALE AT A3 1:2000	STATUS EIA	REVISION E1
DRAWING NUMBER FEA/FC4/890			