





PLAN
1:100,000 @ A3

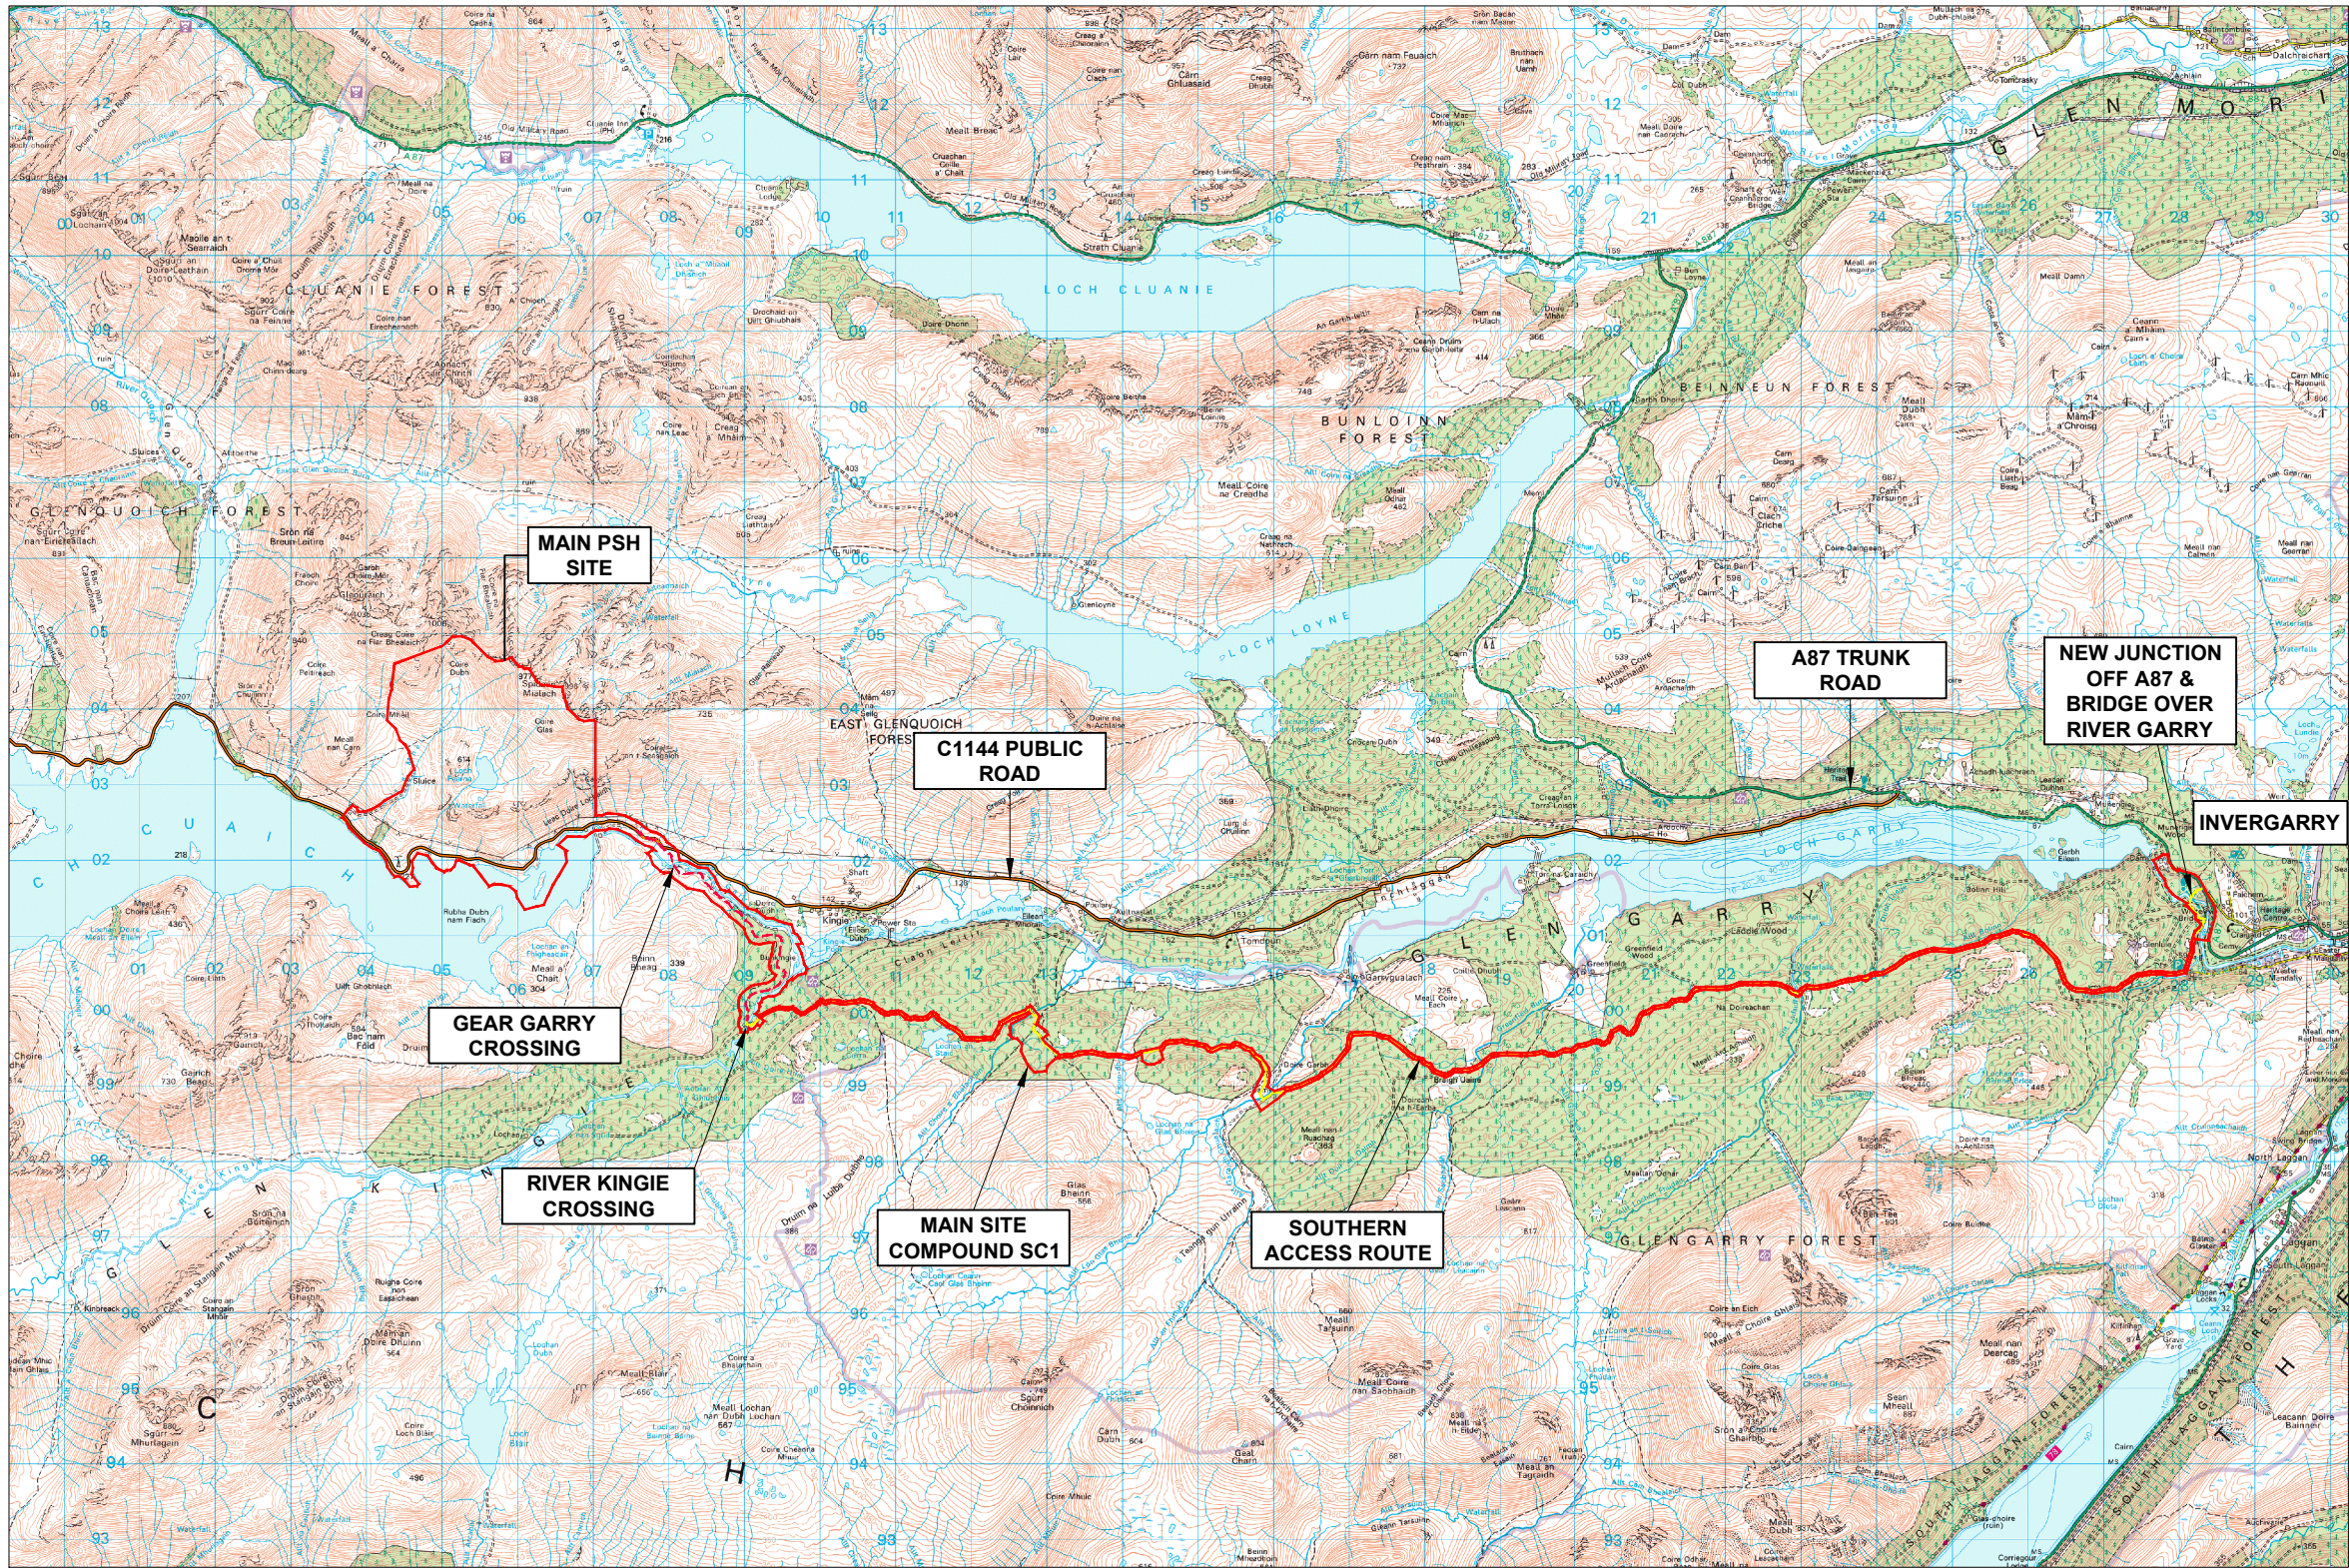

IF IN DOUBT - ASK

WIDER LOCATION PLAN

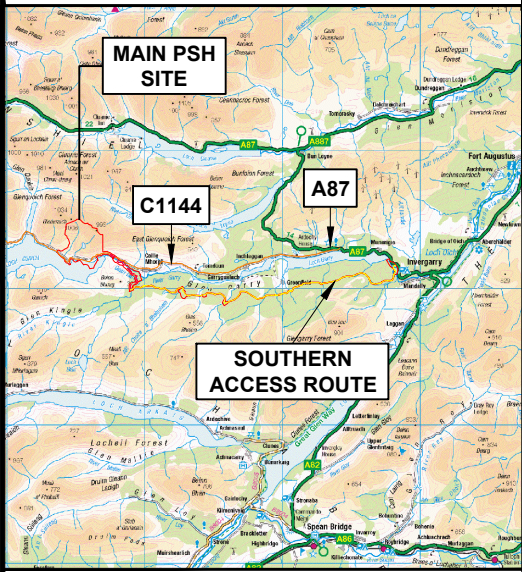

LEGEND

- PLANNING BOUNDARY
- EXISTING ROAD UPGRADED
- NEW ROAD
- C1144 PUBLIC ROAD

E1	17.02.25	MH	FOR PLANNING	FRA	FRA
REV	DATE	DRAWN	NOTES	CHK'D	APP'D

FESTIVAL HOUSE
177 WEST GEORGE STREET
GLASGOW
G2 2LB
UNITED KINGDOM
T: 01559 720 028
E: info@gilkesenergy.com
W: www.gilkesenergy.com

CLIENT
FEARNA STORAGE

PROJECT
**PROPOSED
FEARNA PSH**

TITLE
**LOCATION PLAN
FIGURE 2.1**

SIZE A3	SCALE AT A3 1:100,000	STATUS EIA
DRAWING NUMBER FEA/FC4/001	REVISION E1	