



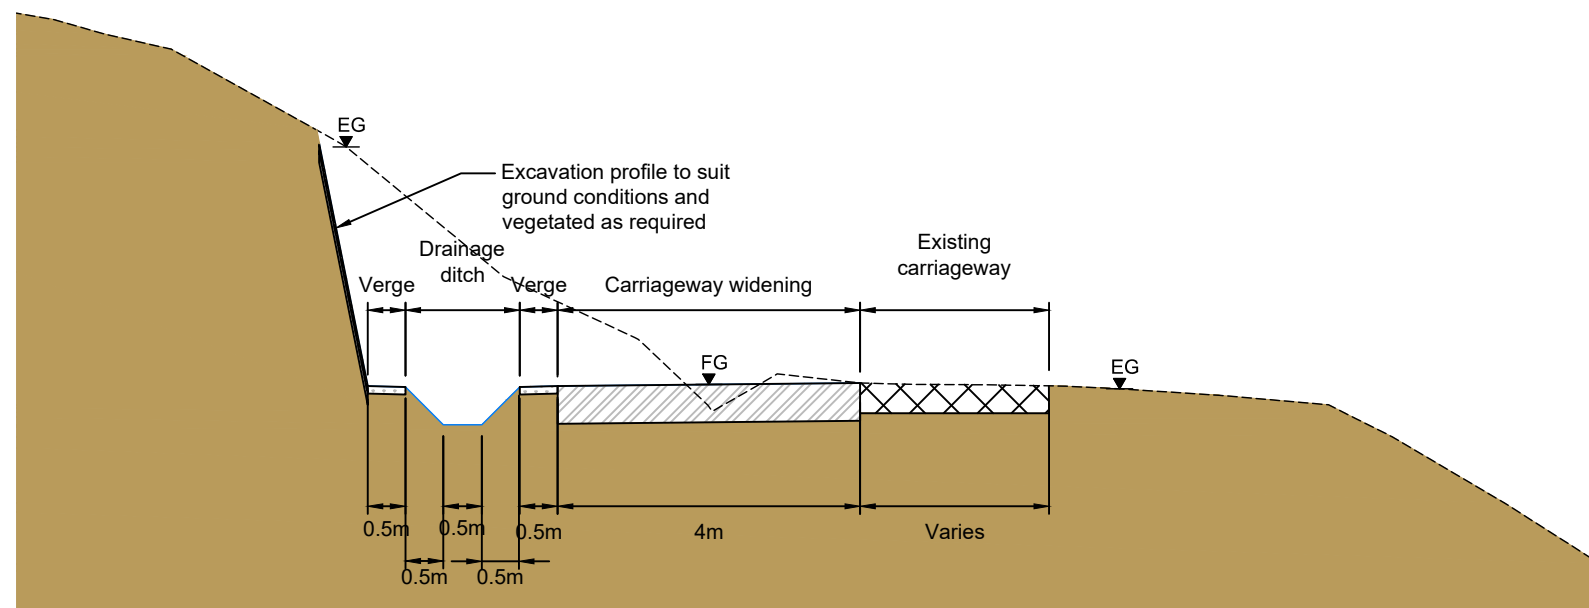

Typical Road Widening Section
1:100 @ A3

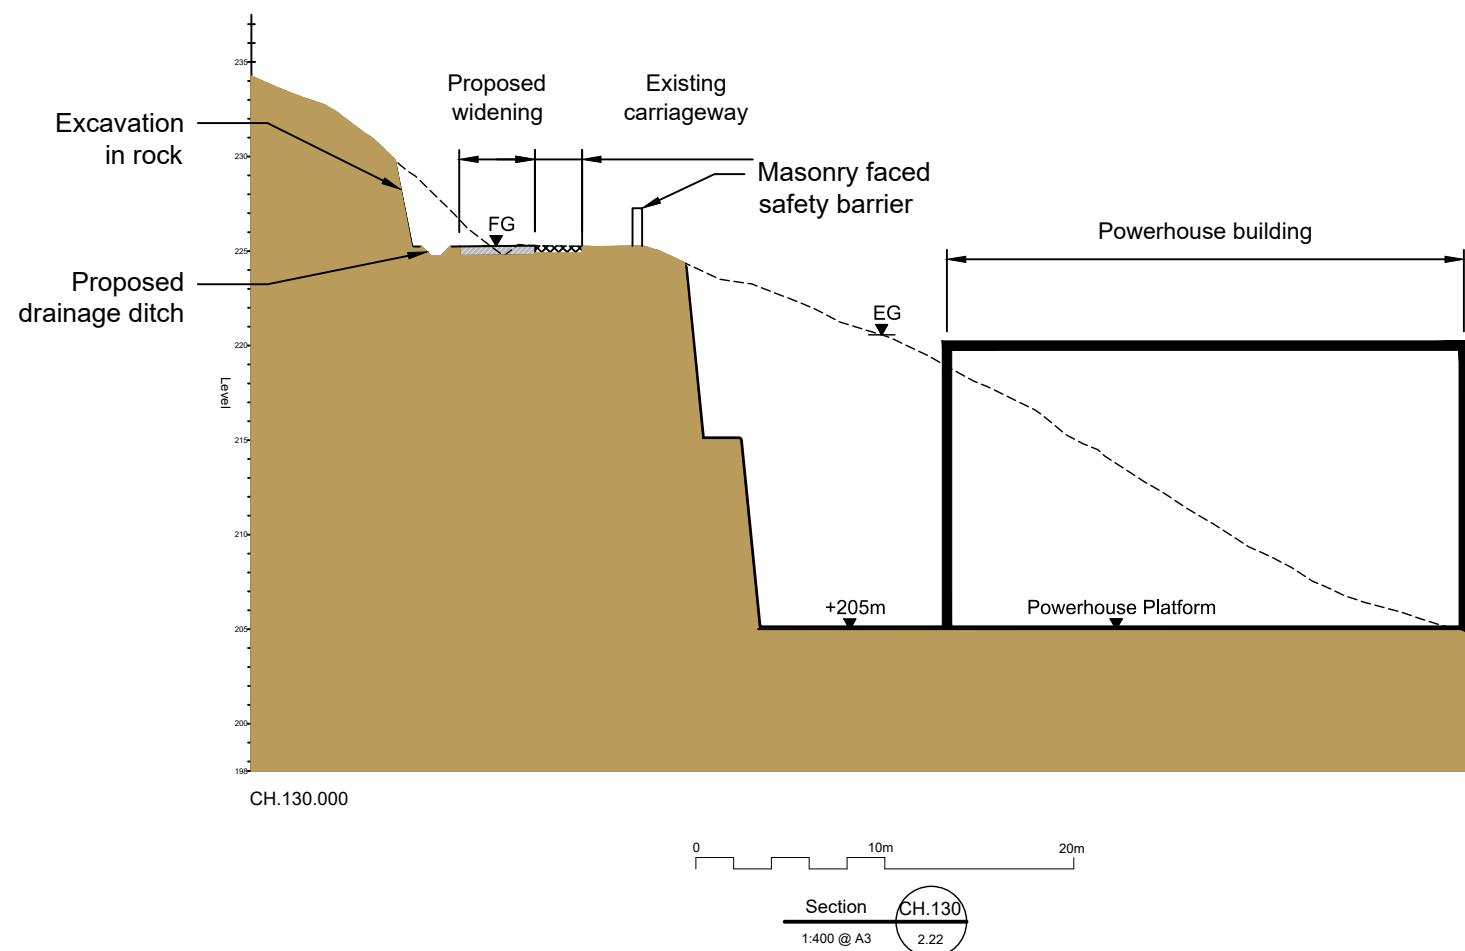

IF IN DOUBT - ASK

NOTES

1. All levels are in metres above ordnance datum (mAOD).
2. All dimensions are in metres unless noted otherwise.
3. Existing road drainage to be amended as required.
4. All services to be diverted as required.
5. Existing carriageway construction depth unknown at this stage. Shown indicatively on sections.

E1	19.02.25	SM	FOR PLANNING	MH	FRA
REV	DATE	DRAWN	NOTES	CHK'D	APP'D

GILKES energy	FESTIVAL HOUSE 177 WEST GEORGE STREET GLASGOW G2 2LB UNITED KINGDOM T: 01539 720 028 E: info@gilkesenergy.com W: www.gilkesenergy.com
-------------------------	---

CLIENT

FEARNA STORAGE

PROJECT

**PROPOSED
FEARNA PSH**

TITLE

**C1144 ROAD WIDENING SECTIONS
SHEET 1 OF 2
FIGURE 2.20**

SIZE A3	SCALE AT A3 1:400	STATUS EIA	REVISION E1
DRAWING NUMBER FEA/FC4/893			