


IF IN DOUBT - ASK



NOTES

1. All levels are in metres above ordnance datum (mAOD).

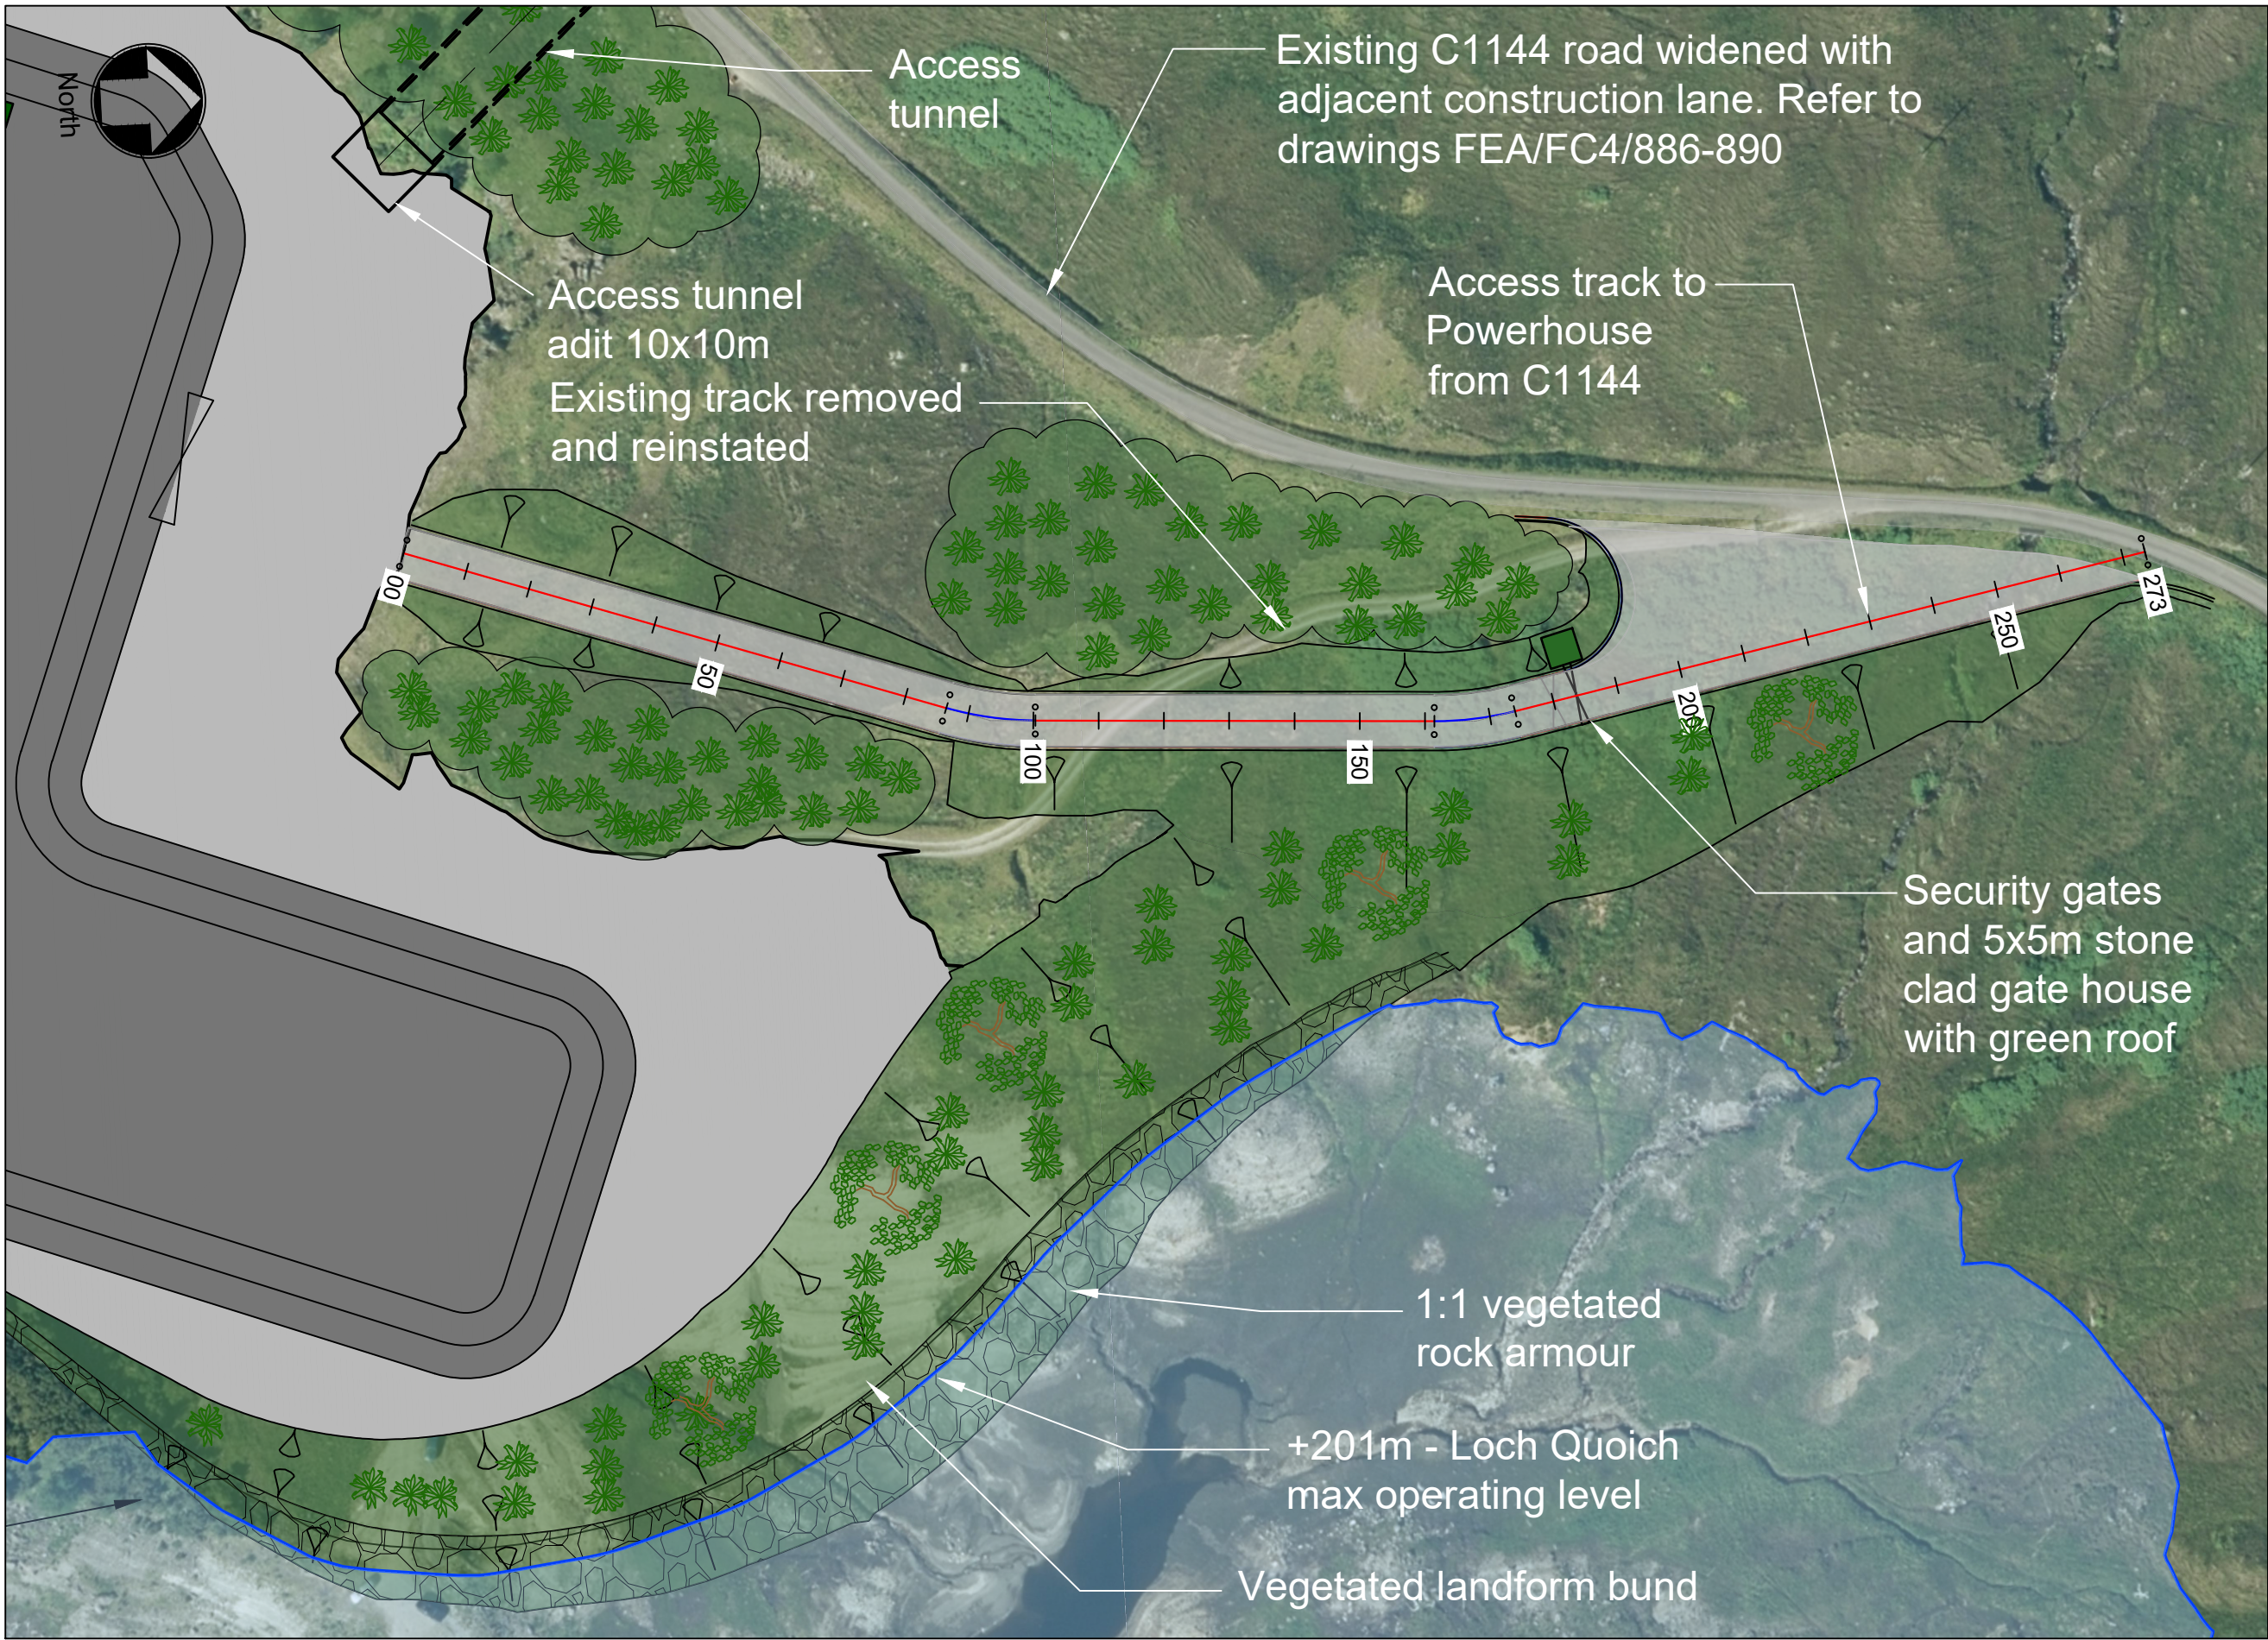

© Crown Copyright and database rights 2024.
OS AC0000848283.
Supplied by: www.ukmapcentre.com

Plan
1:2000 @ A3

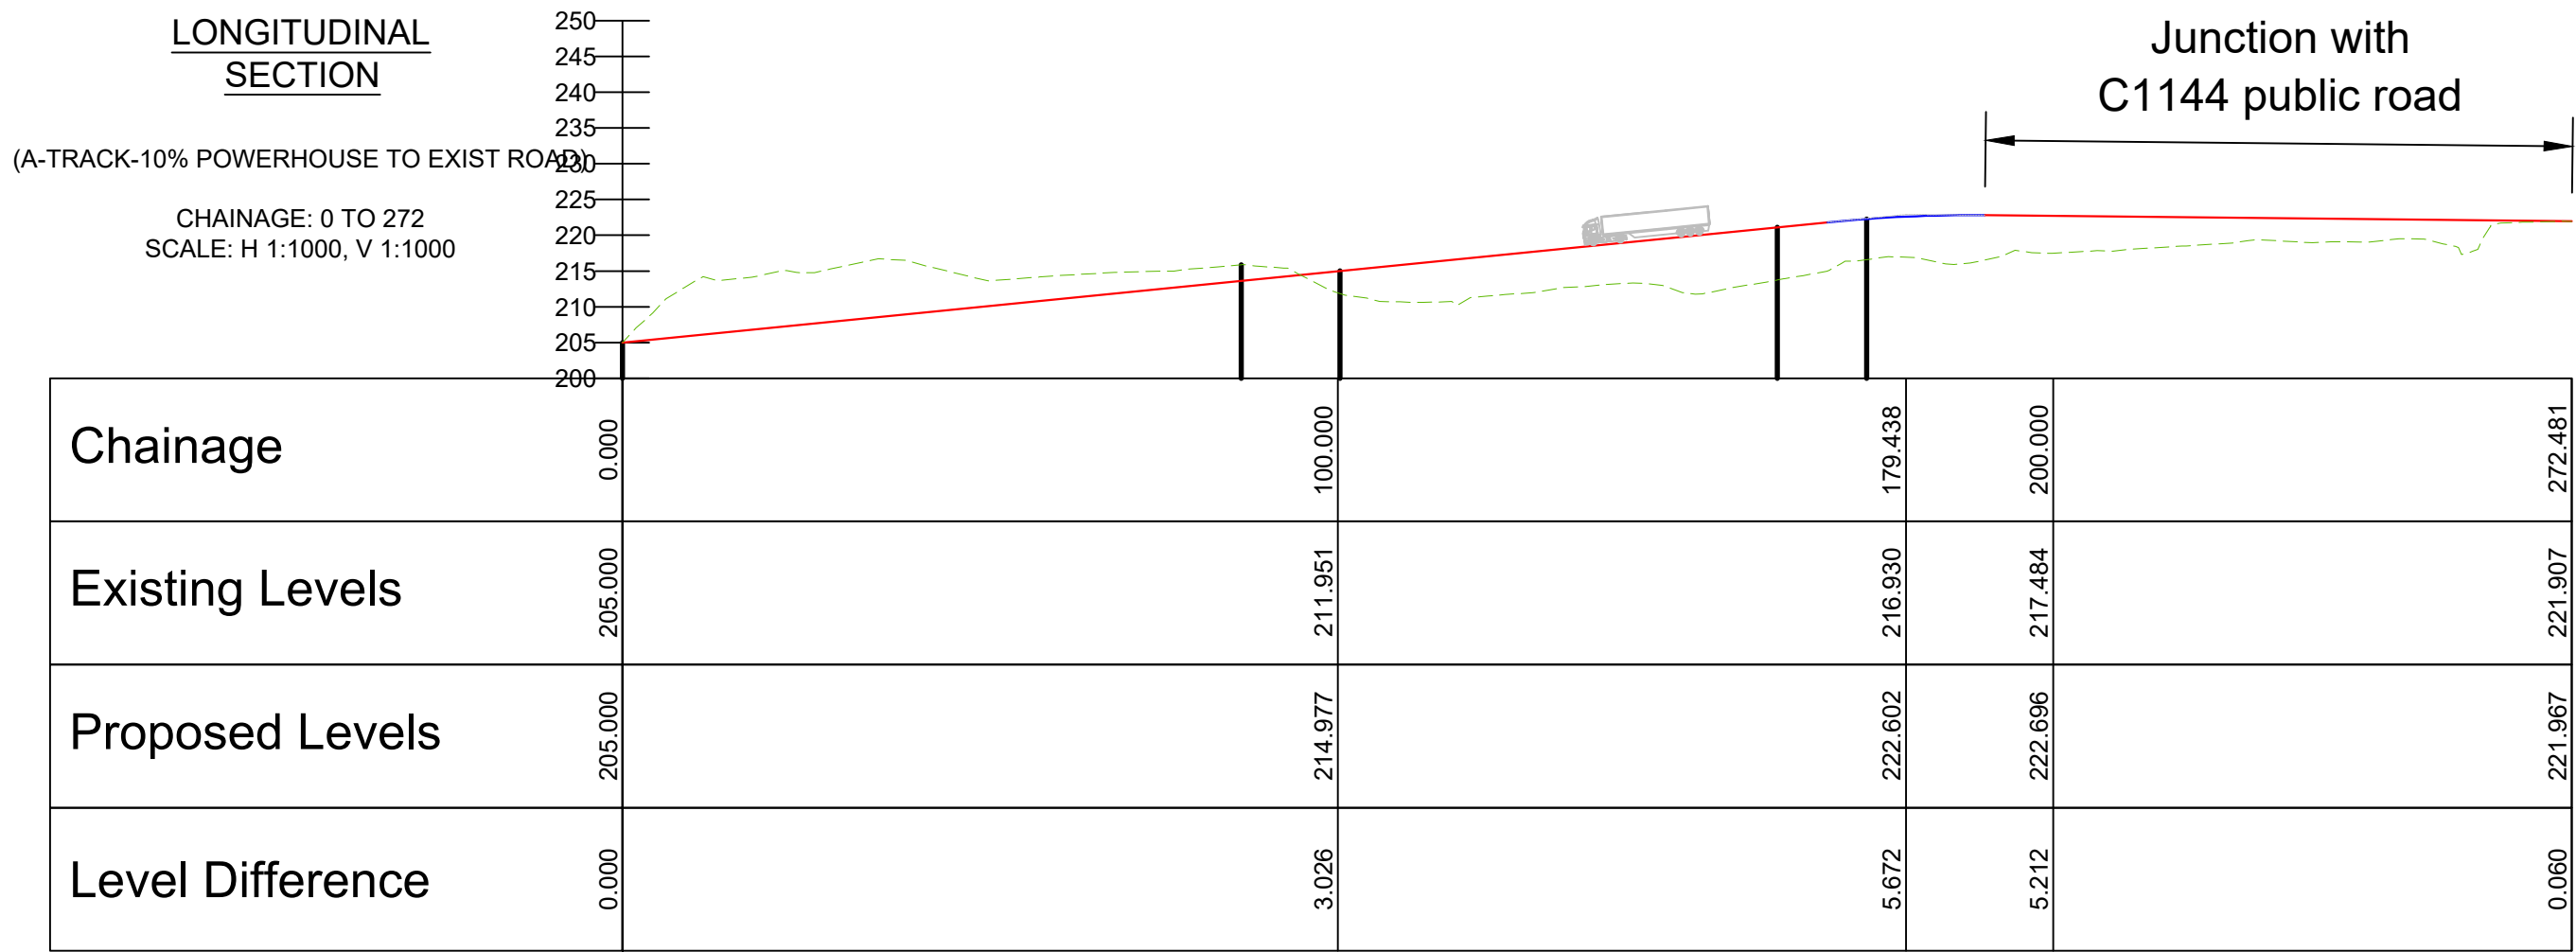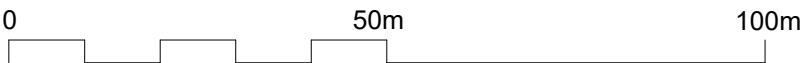

E1	19.02.25	SM	FOR PLANNING	MW	FRA
REV	DATE	DRAWN	NOTES	CHK'D	APP'D



FESTIVAL HOUSE
177 WEST GEORGE STREET
GLASGOW
G2 2LB
UNITED KINGDOM
T: 01539 720 028
E: info@gilkesenergy.com
W: www.gilkesenergy.com

CLIENT
FEARNA STORAGE

PROJECT
**PROPOSED
FEARNA PSH**

TITLE
**POWERHOUSE ACCESS TRACK
PLAN AND LONG SECTION
FIGURE 2.23 - SHEET 1**

SIZE A3	SCALE AT A3 1:2000	STATUS EIA	REVISION E1
DRAWING NUMBER FEA/FC4/900			