



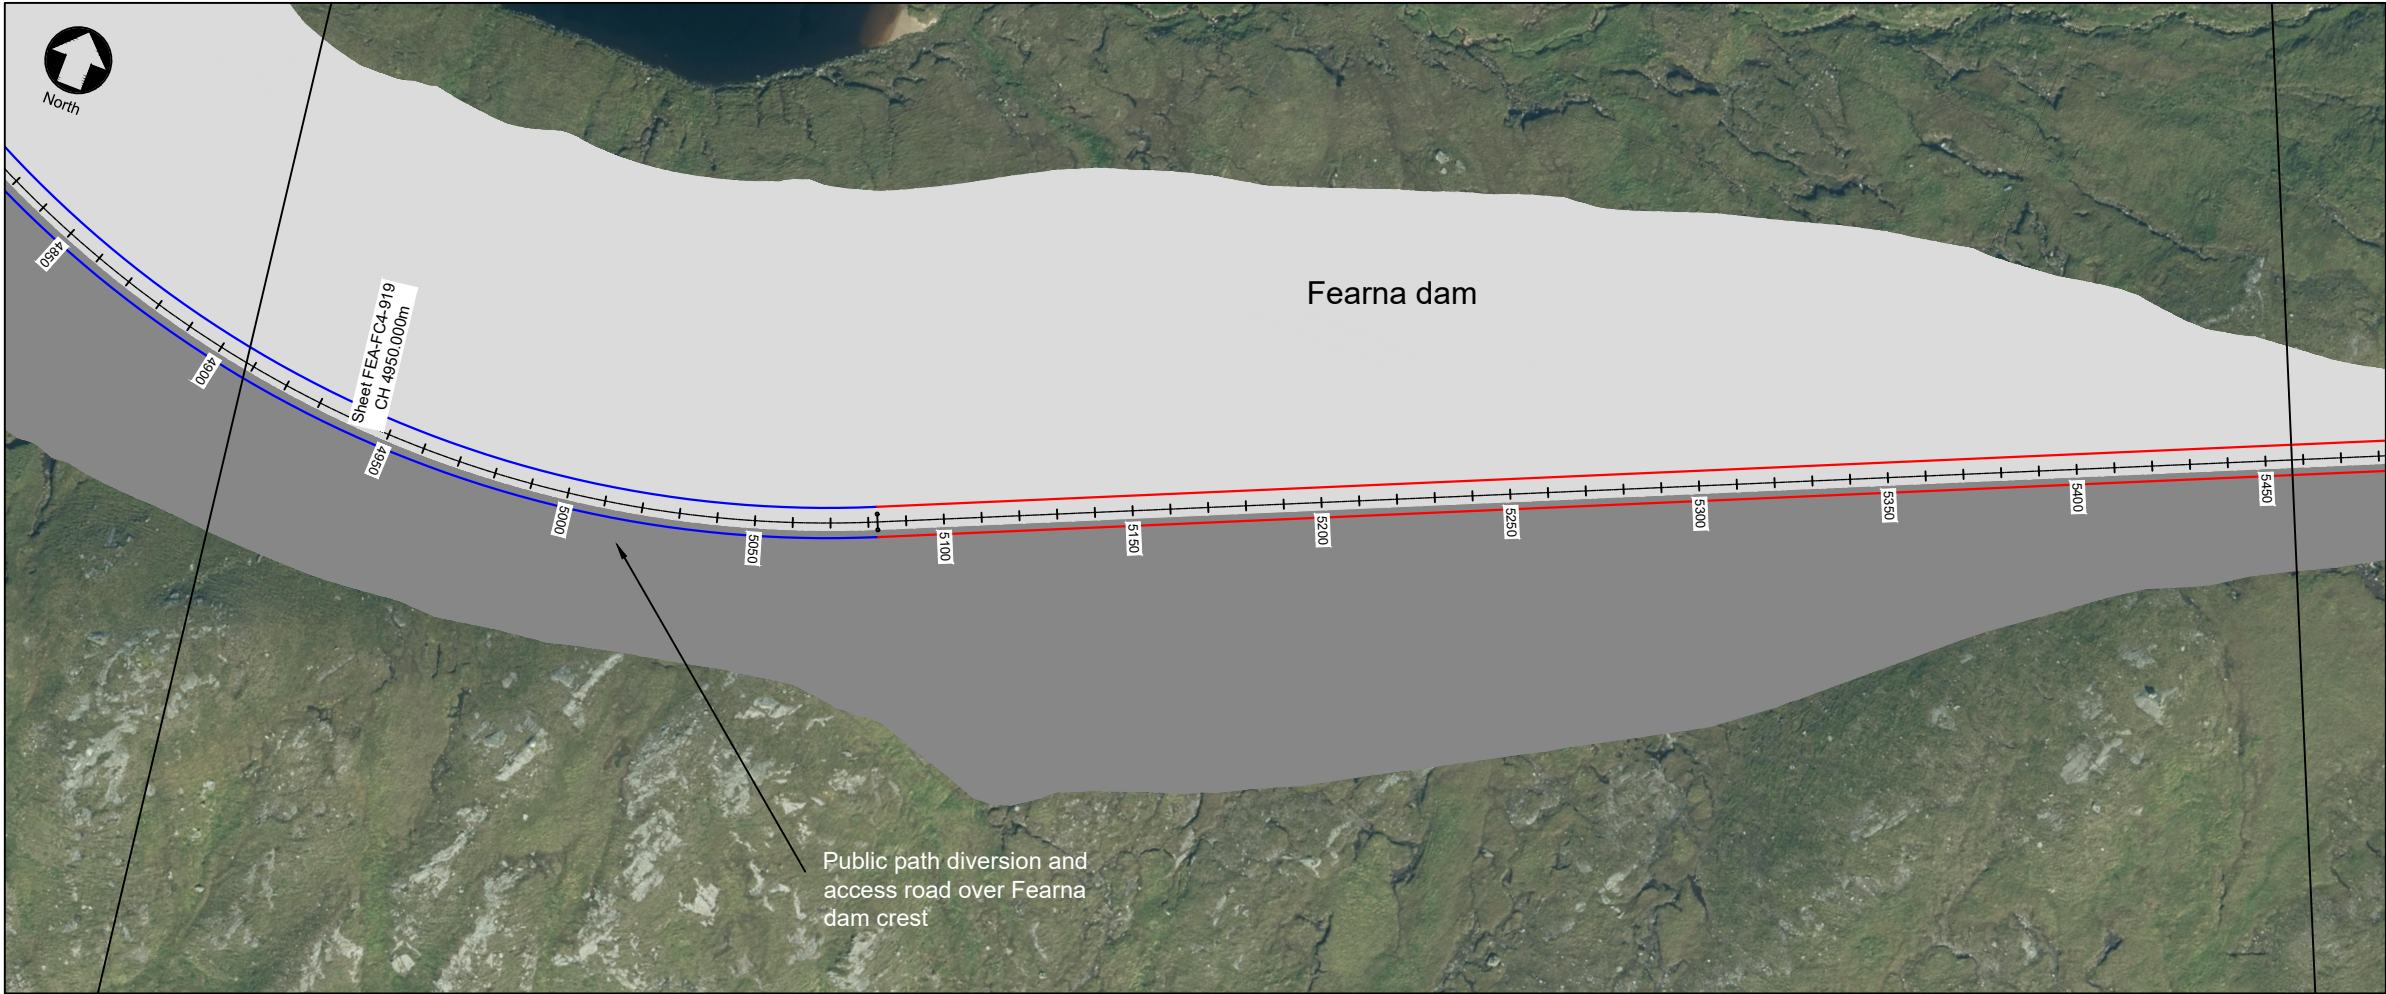


© Crown Copyright and database rights 2024.
OS AC0000848283.
Supplied by: www.ukmapcentre.com

Plan
1:2000 @ A3

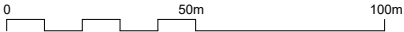

LONGITUDINAL
SECTION

CHAINAGE: 4950 TO 5500
SCALE: H 1:1000, V 1:1000

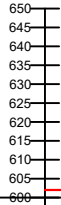


Chainage	4950.000	5000.000	5100.000	5200.000	5300.000	5400.000	5500.000
Existing Levels	565.535	566.408	560.473	552.628	562.287	576.206	590.472
Proposed Levels	602.000	602.000	602.000	602.000	602.000	602.000	602.000
Level Difference	36.465	35.592	41.527	49.372	39.703	25.794	11.528

IF IN DOUBT - ASK

NOTES

- All levels are in metres above ordnance datum (mAOD).

KEY PLAN

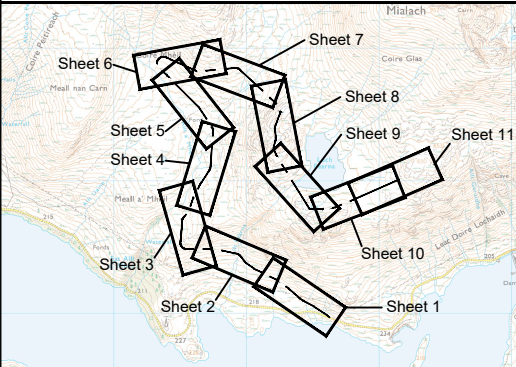

REV	DATE	SM	FOR PLANNING	MW	FRA
E1	19.02.25	SM	FOR PLANNING	MW	FRA

FESTIVAL HOUSE
177 WEST GEORGE STREET
GLASGOW
G2 2LB
UNITED KINGDOM
T: 01539 720 028
E: info@gilkesenergy.com
W: www.gilkesenergy.com

CLIENT

FEARNA STORAGE

PROJECT
PROPOSED
FEARNA PSH

TITLE
C1144 TO UPPER RESERVOIR
PLAN AND LONG SECTION
FIGURE 2.24 - SHEET 10

SIZE	SCALE AT A3	STATUS	REVISION
A3	1:2000 @ A3	EIA	E1
DRAWING NUMBER	FEA/FC4/920		