



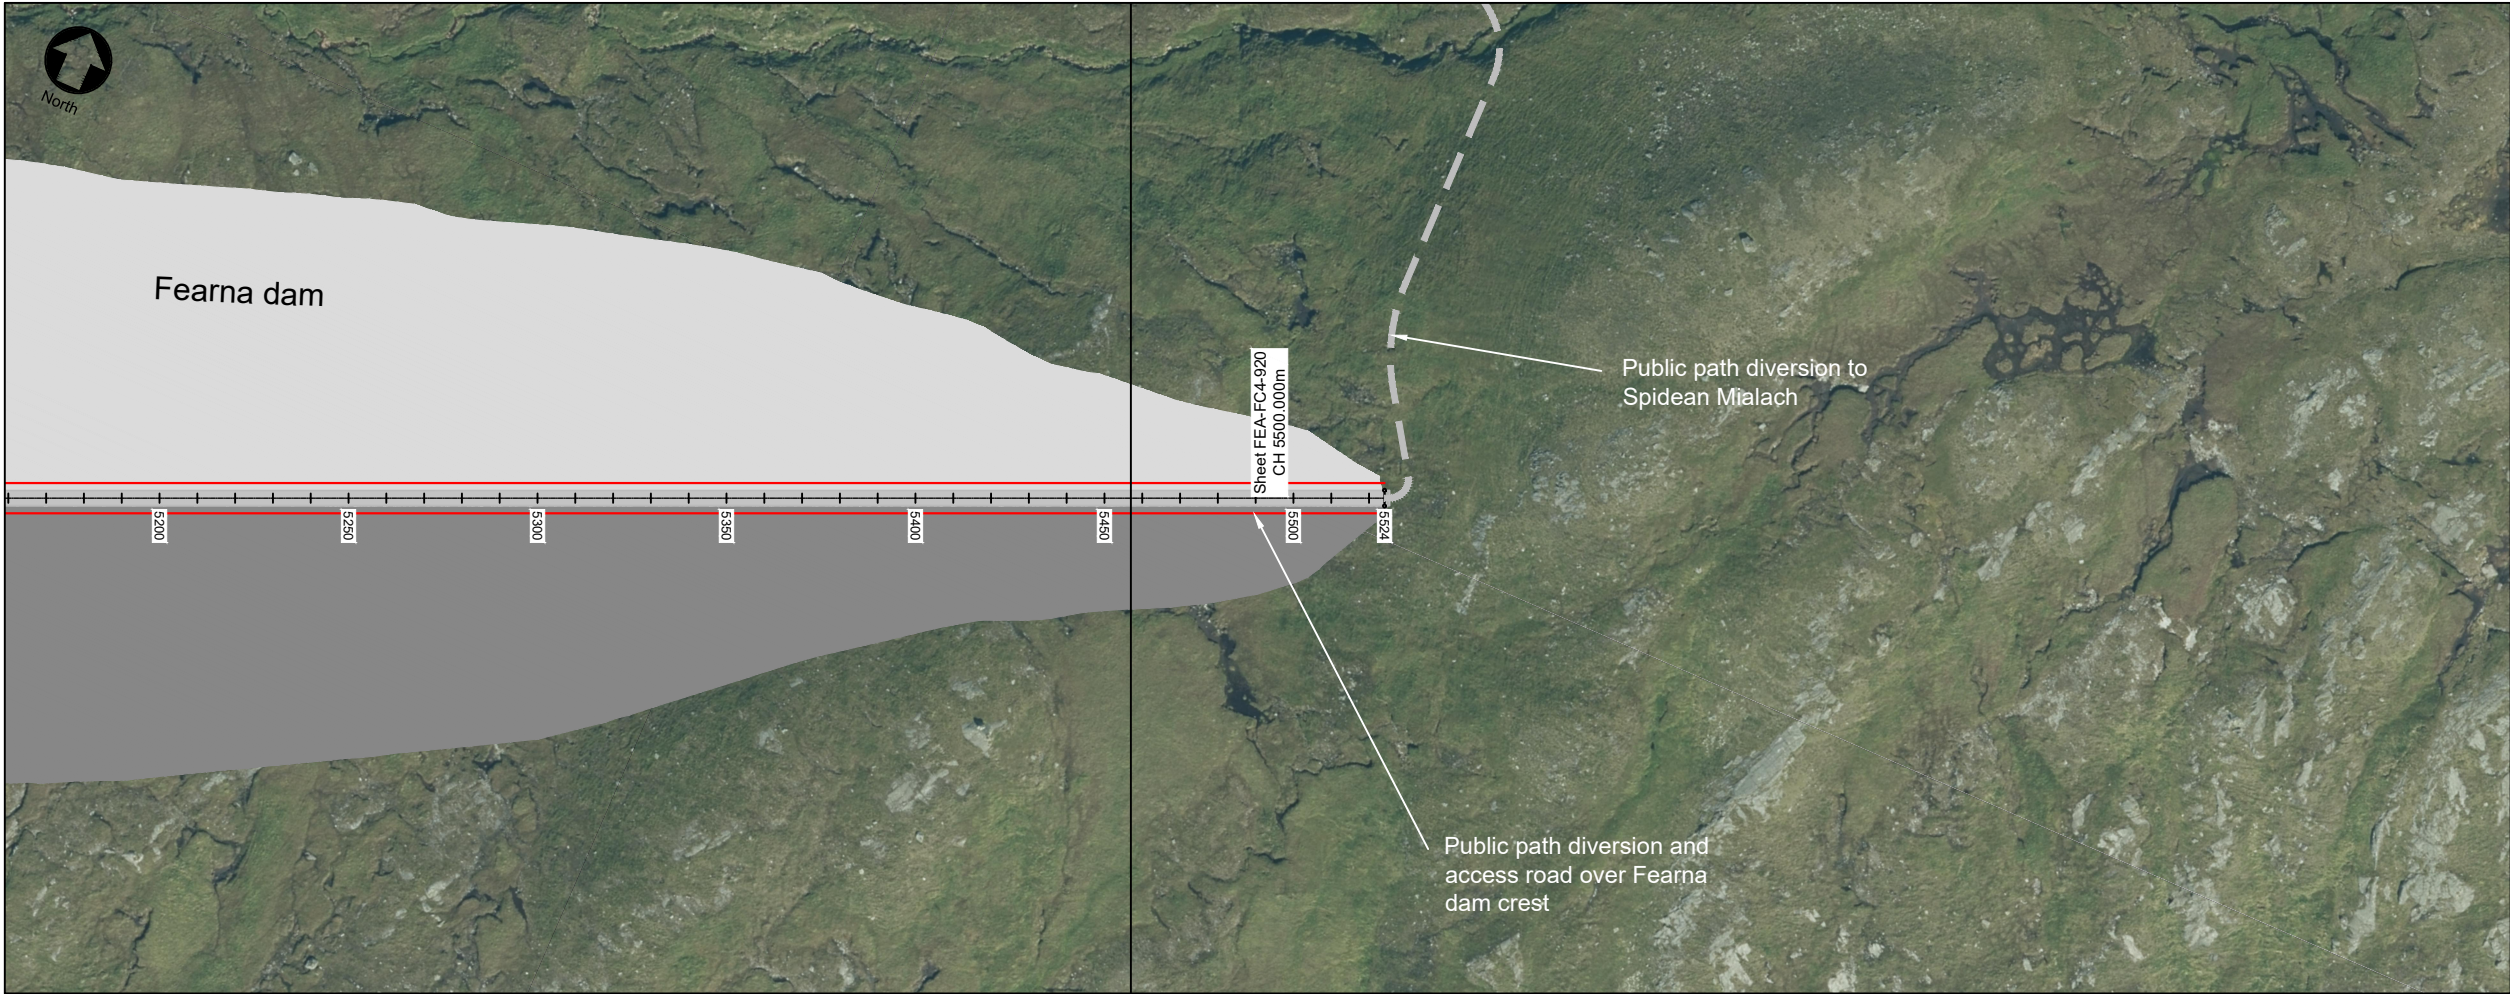


© Crown Copyright and database rights 2024.
OS AC0000848283.
Supplied by: www.ukmapcentre.com

Plan
1:2000 @ A3

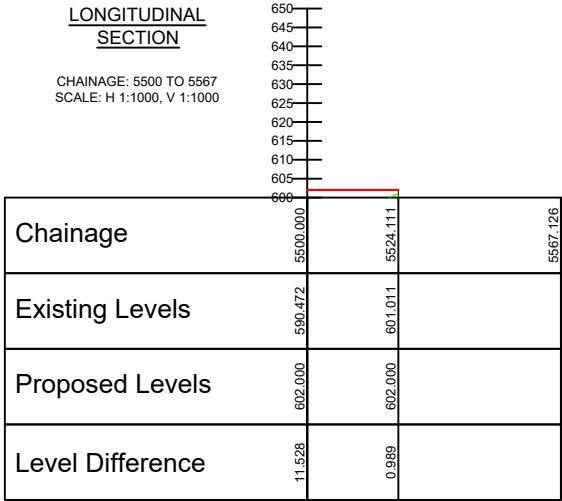

IF IN DOUBT - ASK

- NOTES
- All levels are in metres above ordnance datum (mAOD).

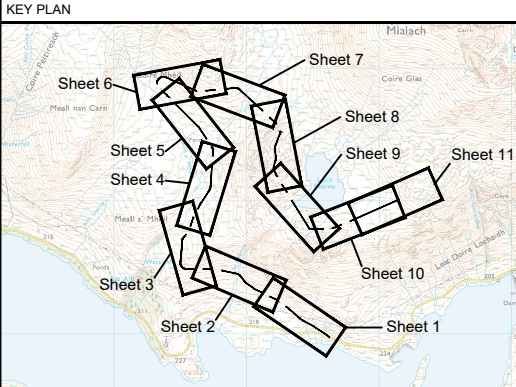

E1	19.02.25	SM	FOR PLANNING	MW	FRA
REV	DATE	DRAWN	NOTES	CHK'D	APP'D

FESTIVAL HOUSE
177 WEST GEORGE STREET
GLASGOW
G2 2LB
UNITED KINGDOM
T: 01539 720 028
E: info@gilkesenergy.com
W: www.gilkesenergy.com

CLIENT

FEARNA STORAGE

PROJECT

**PROPOSED
FEARNA PSH**

TITLE

**C1144 TO UPPER RESERVOIR
PLAN AND LONG SECTION
FIGURE 2.24 - SHEET 11**

SIZE A3	SCALE AT A3 1:2000 @ A3	STATUS EIA	REVISION E1
DRAWING NUMBER FEA/FC4/921			