


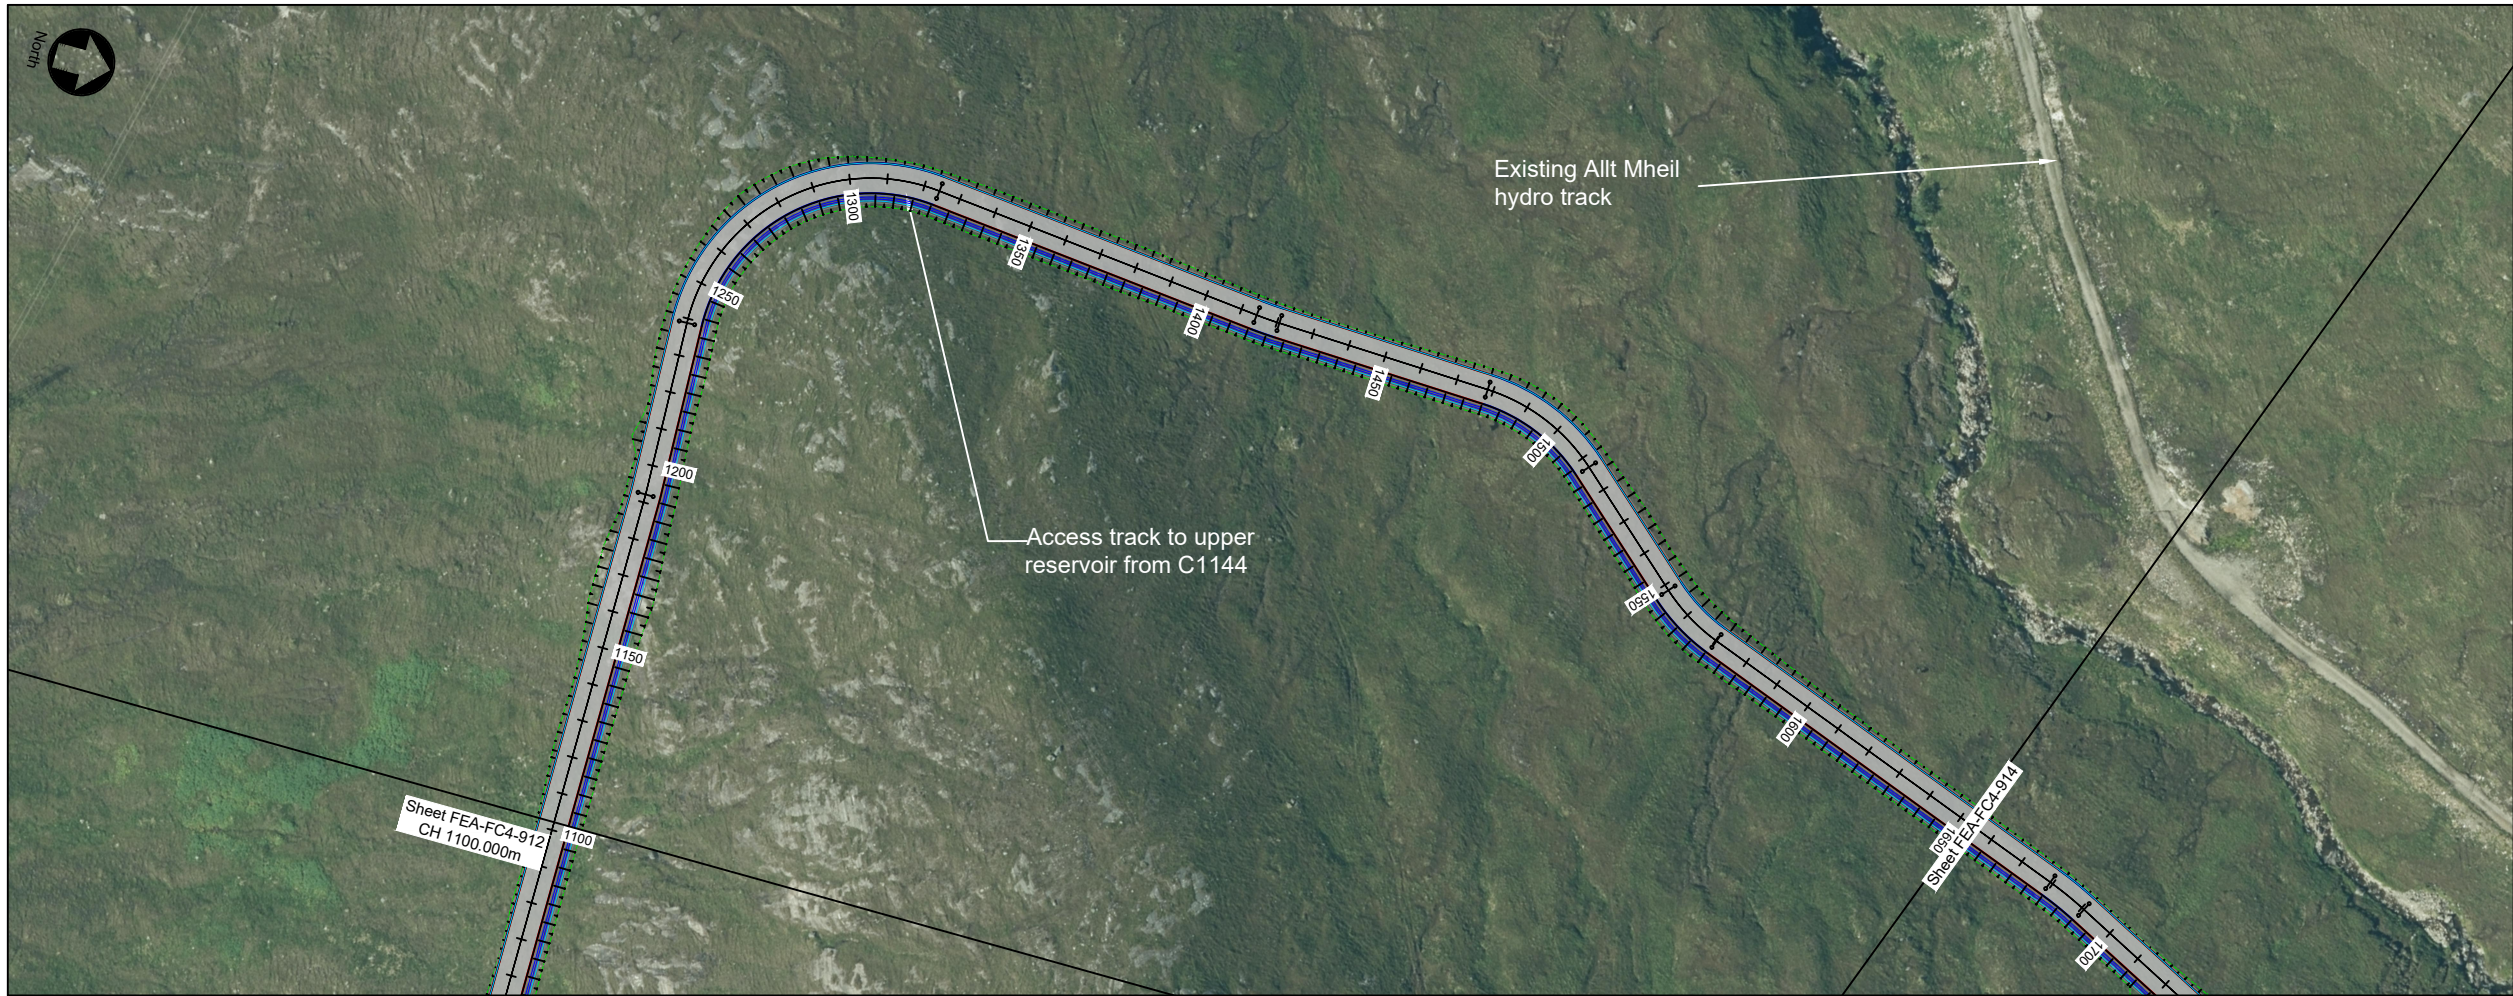


© Crown Copyright and database rights 2024.
OS AC0000848283.
Supplied by: www.ukmapcentre.com

Plan
1:2000 @ A3

LONGITUDINAL
SECTION

CHAINAGE: 1100 TO 1650
SCALE: H 1:1000, V 1:1000

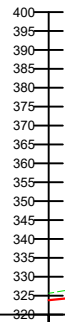


Chainage	1100.000	1200.000	1300.000	1400.000	1500.000	1600.000	1650.000
Existing Levels	325.647	336.870	346.989	355.580	365.568	375.548	380.274
Proposed Levels	323.810	333.822	343.834	353.846	363.858	373.870	378.876
Level Difference	-1.837	-3.048	-3.156	-1.734	-1.710	-1.679	-1.399

IF IN DOUBT - ASK

NOTES

- All levels are in metres above ordnance datum (mAOD).

KEY PLAN

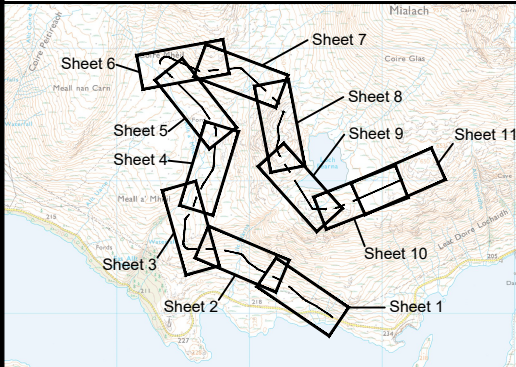

REV	DATE	SM	FOR PLANNING	MW	FRA
E1	19.02.25	SM	FOR PLANNING	MW	FRA



FESTIVAL HOUSE
177 WEST GEORGE STREET
GLASGOW
G2 2LB
UNITED KINGDOM
T: 01539 720 028
E: info@gilkesenergy.com
W: www.gilkesenergy.com

CLIENT
FEARNA STORAGE

PROJECT
**PROPOSED
FEARNA PSH**

TITLE
**C1144 TO UPPER RESERVOIR
PLAN AND LONG SECTION
FIGURE 2.24 - SHEET 3**

SIZE	A3	SCALE AT A3	1:2000 @ A3	STATUS	EIA
DRAWING NUMBER	FEA/FC4/913			REVISION	E1