



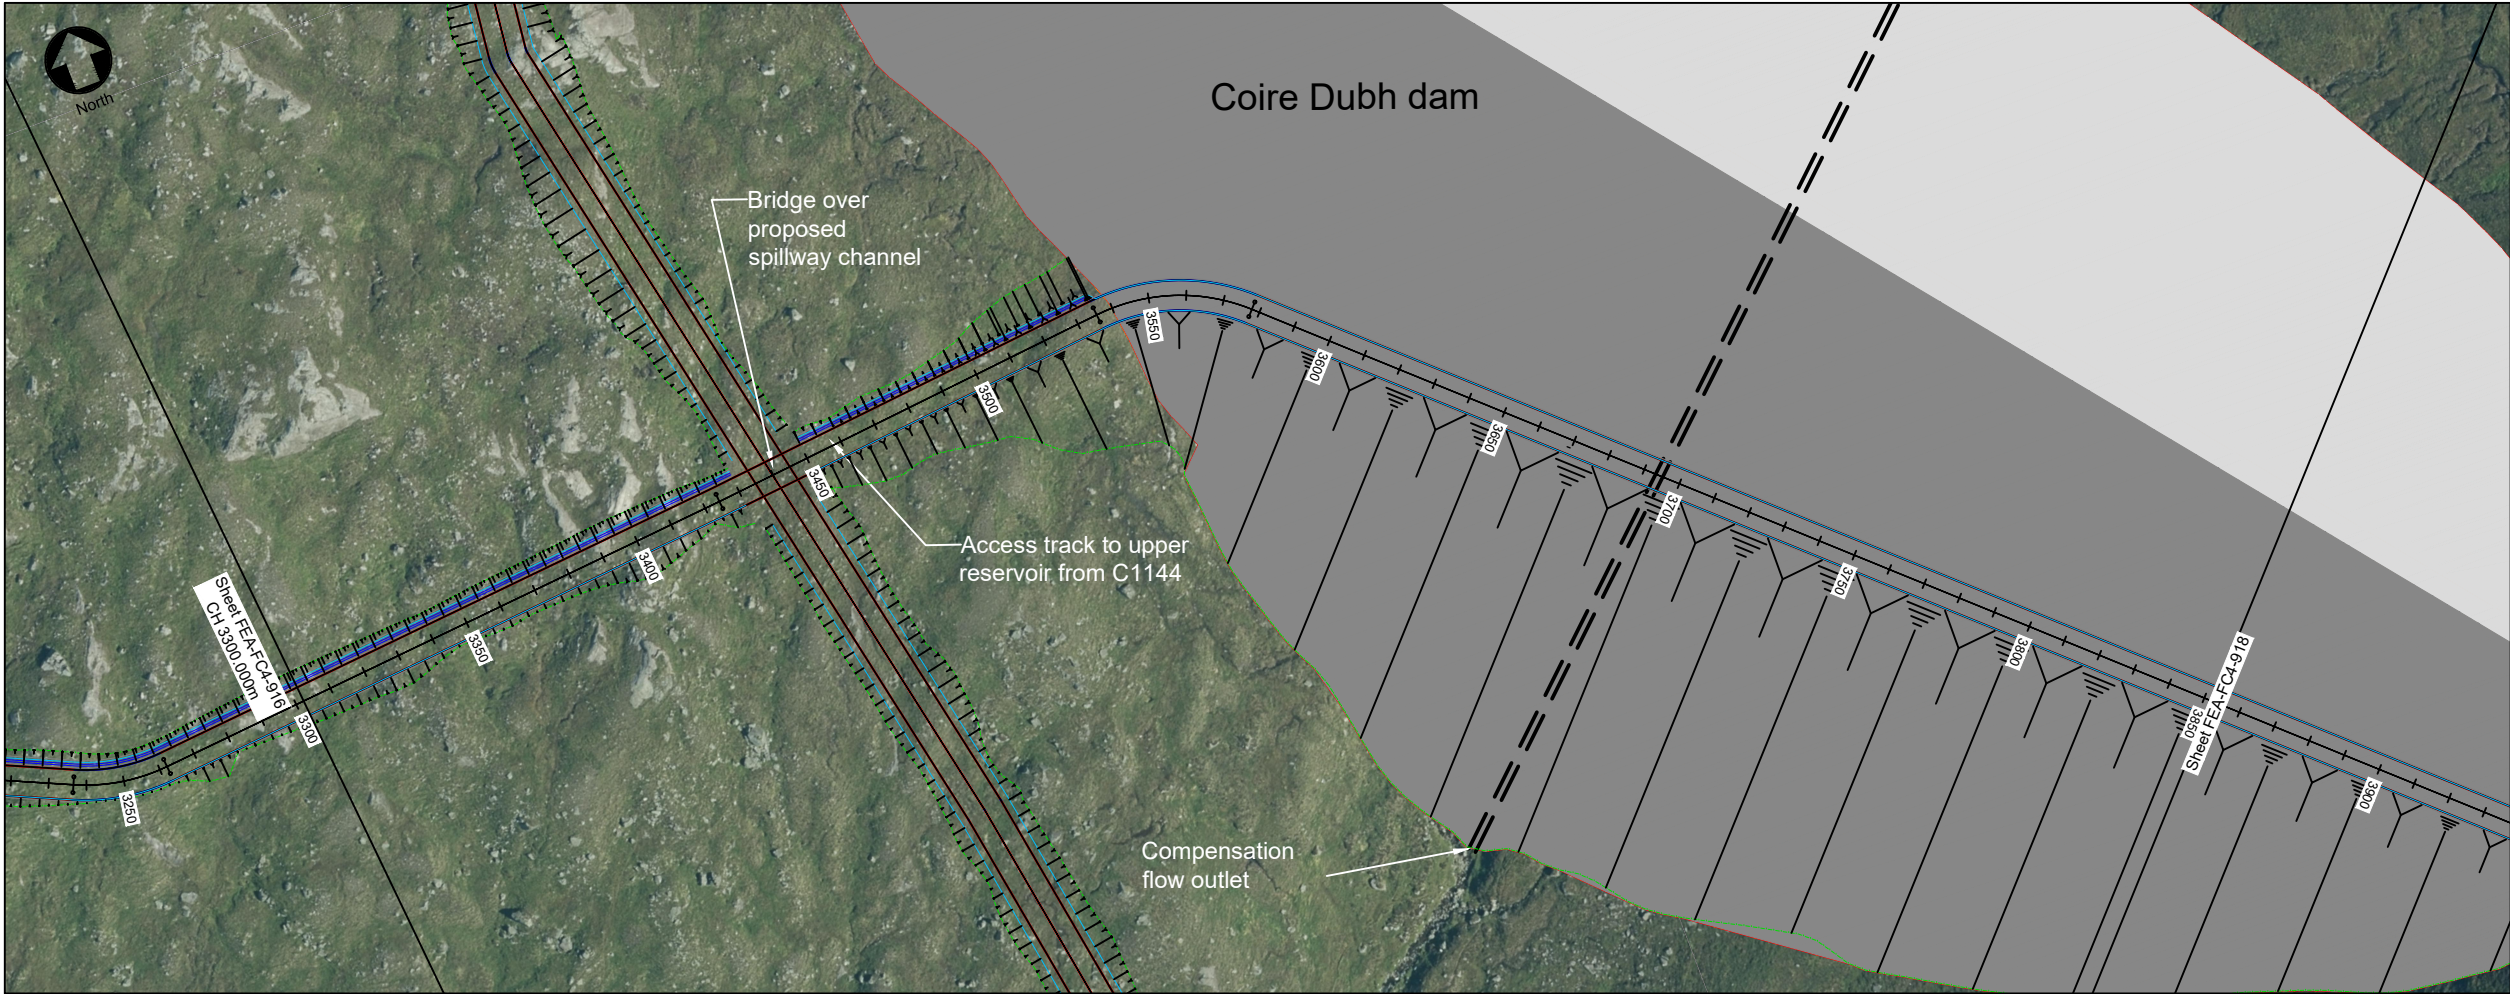


© Crown Copyright and database rights 2024.
OS AC0000848283.
Supplied by: www.ukmapcentre.com

Plan
1:2000 @ A3

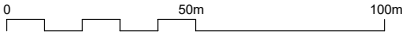

LONGITUDINAL
SECTION

CHAINAGE: 3300 TO 3850
SCALE: H 1:1000, V 1:1000

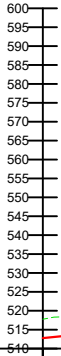


Chainage	3300.000	3400.000	3500.000	3577.847	3600.000	3700.000	3800.000	3850.000
Existing Levels	517.772	530.194	527.272	514.361	510.384	502.368	514.880	523.205
Proposed Levels	512.777	522.767	532.757	540.534	542.749	552.749	562.749	567.749
Level Difference	-4.995	-7.427	5.485	26.172	32.365	50.381	47.869	44.544

IF IN DOUBT - ASK

NOTES

- All levels are in metres above ordnance datum (mAOD).

KEY PLAN

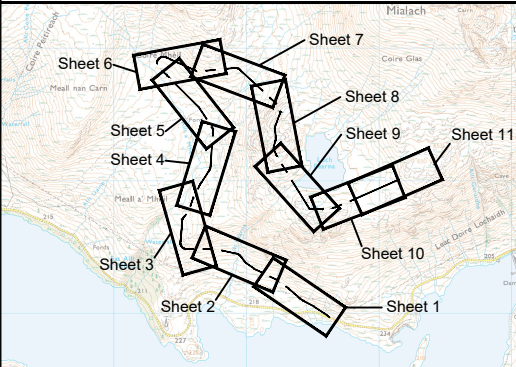

E1	19.02.25	SM	FOR PLANNING	MW	FRA
REV	DATE	DRAWN	NOTES	CHK'D	APP'D



FESTIVAL HOUSE
177 WEST GEORGE STREET
GLASGOW
G2 2LB
UNITED KINGDOM
T: 01539 720 028
E: info@gilkesenergy.com
W: www.gilkesenergy.com

CLIENT

FEARNA STORAGE

PROJECT

**PROPOSED
FEARNA PSH**

TITLE

**C1144 TO UPPER RESERVOIR
PLAN AND LONG SECTION
FIGURE 2.24 - SHEET 7**

SIZE A3	SCALE AT A3 1:2000 @ A3	STATUS EIA	REVISION E1
DRAWING NUMBER FEA/FC4/917			