



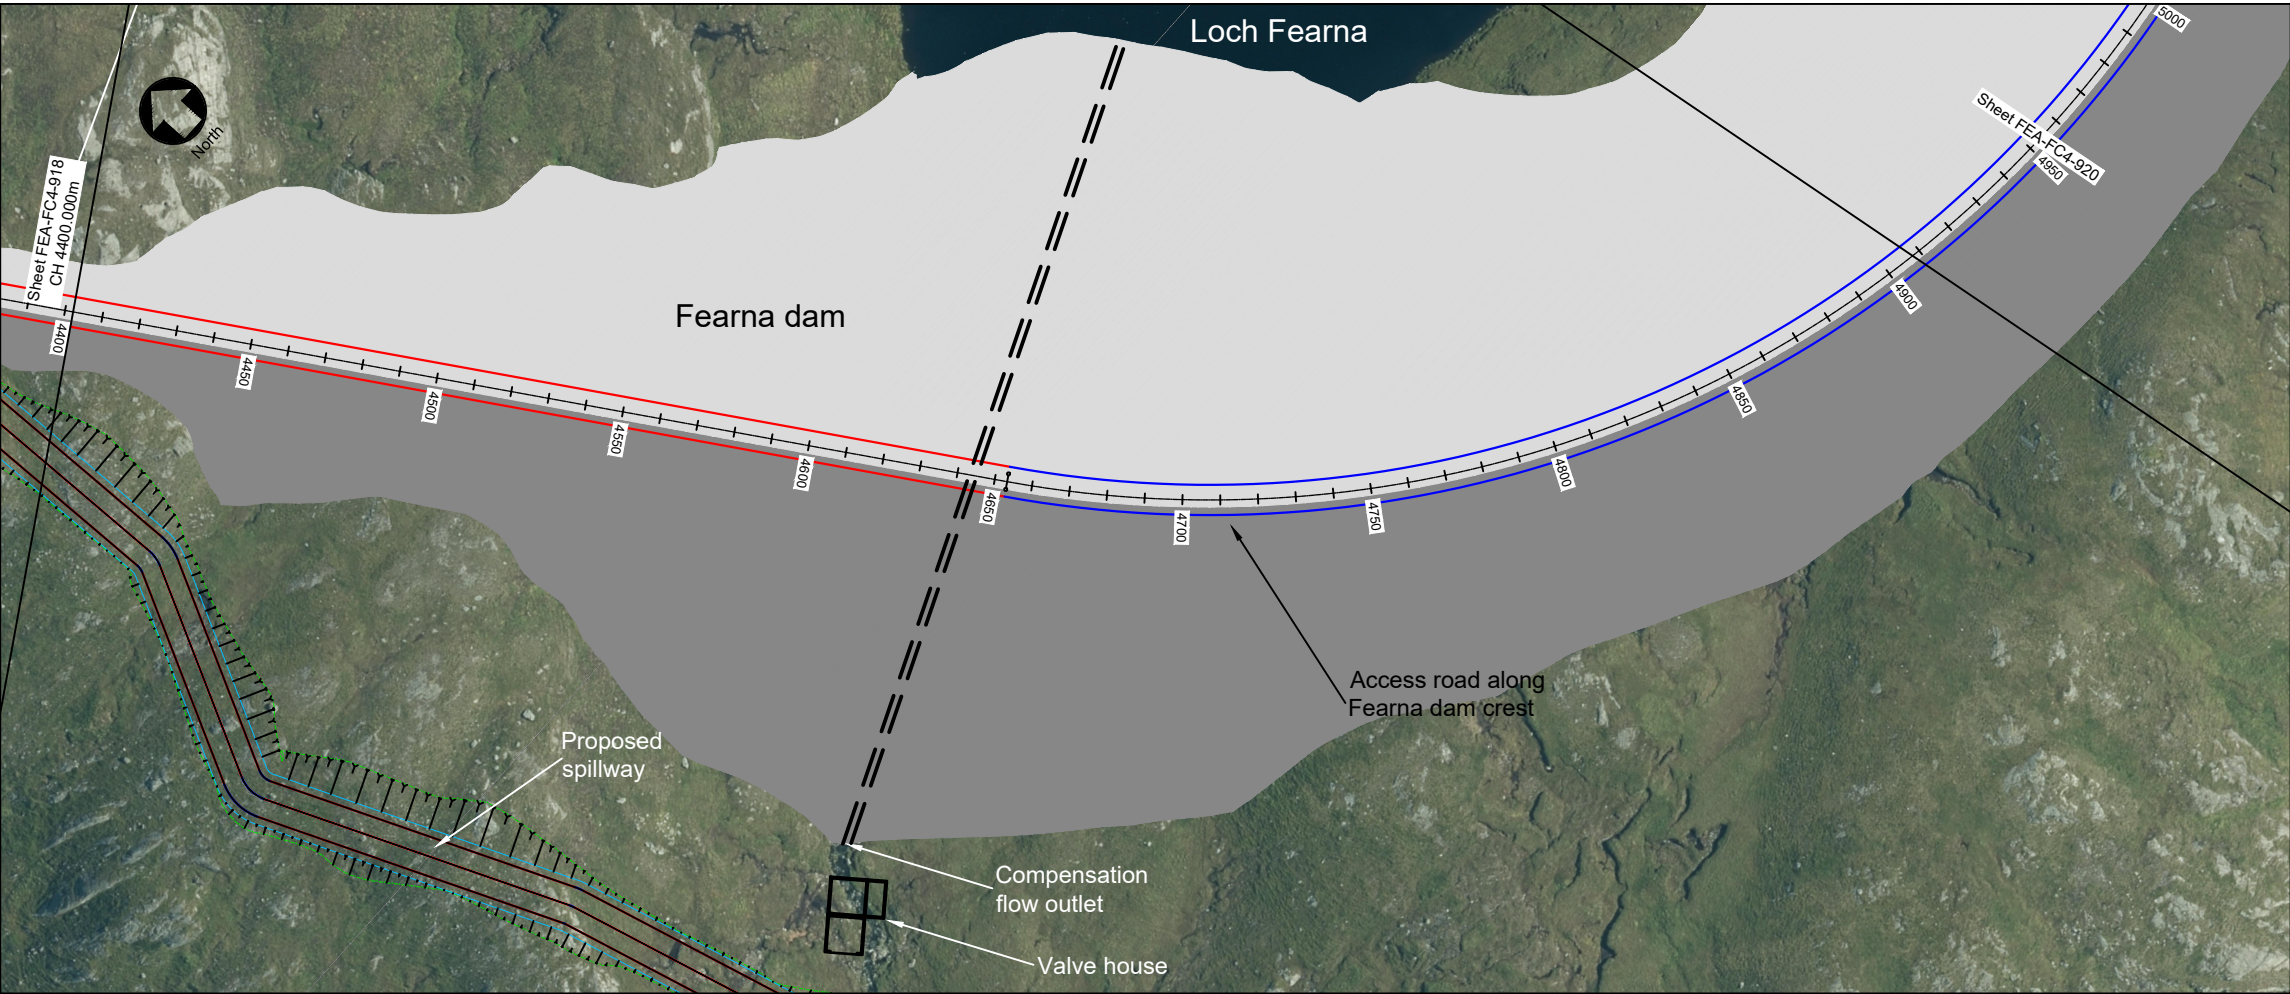


© Crown Copyright and database rights 2024.
OS AC0000848283.
Supplied by: www.ukmapcentre.com

Plan
1:2000 @ A3

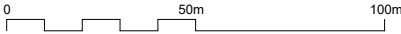

LONGITUDINAL
SECTION

CHAINAGE: 4400 TO 4950
SCALE: H 1:1000, V 1:1000

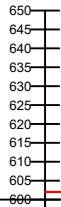


Chainage	4400.000	4500.000	4600.000	4700.000	4800.000	4900.000	4950.000
Existing Levels	595.828	585.688	546.811	548.304	568.258	562.821	565.535
Proposed Levels	602.000	602.000	602.000	602.000	602.000	602.000	602.000
Level Difference	6.172	16.312	55.189	53.696	33.742	39.179	36.465

IF IN DOUBT - ASK

NOTES

- All levels are in metres above ordnance datum (mAOD).

KEY PLAN

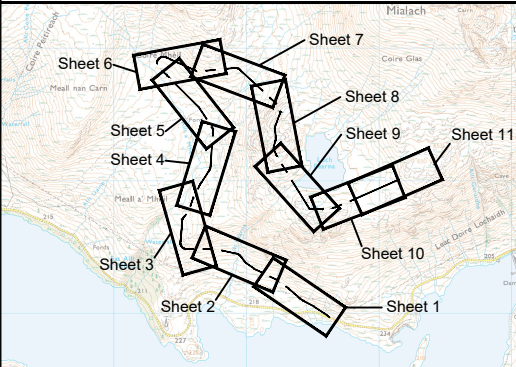

E1	19.02.25	SM	FOR PLANNING	MW	FRA
REV	DATE	DRAWN	NOTES	CHKD	APP'D



FESTIVAL HOUSE
177 WEST GEORGE STREET
GLASGOW
G2 2LB
UNITED KINGDOM
T: 01539 720 028
E: info@gilkesenergy.com
W: www.gilkesenergy.com

CLIENT

FEARNA STORAGE

PROJECT

**PROPOSED
FEARNA PSH**

TITLE

**C1144 TO UPPER RESERVOIR
PLAN AND LONG SECTION
FIGURE 2.24 - SHEET 9**

SIZE A3	SCALE AT A3 1:2000 @ A3	STATUS EIA	REVISION E1
DRAWING NUMBER FEA/FC4/919			