
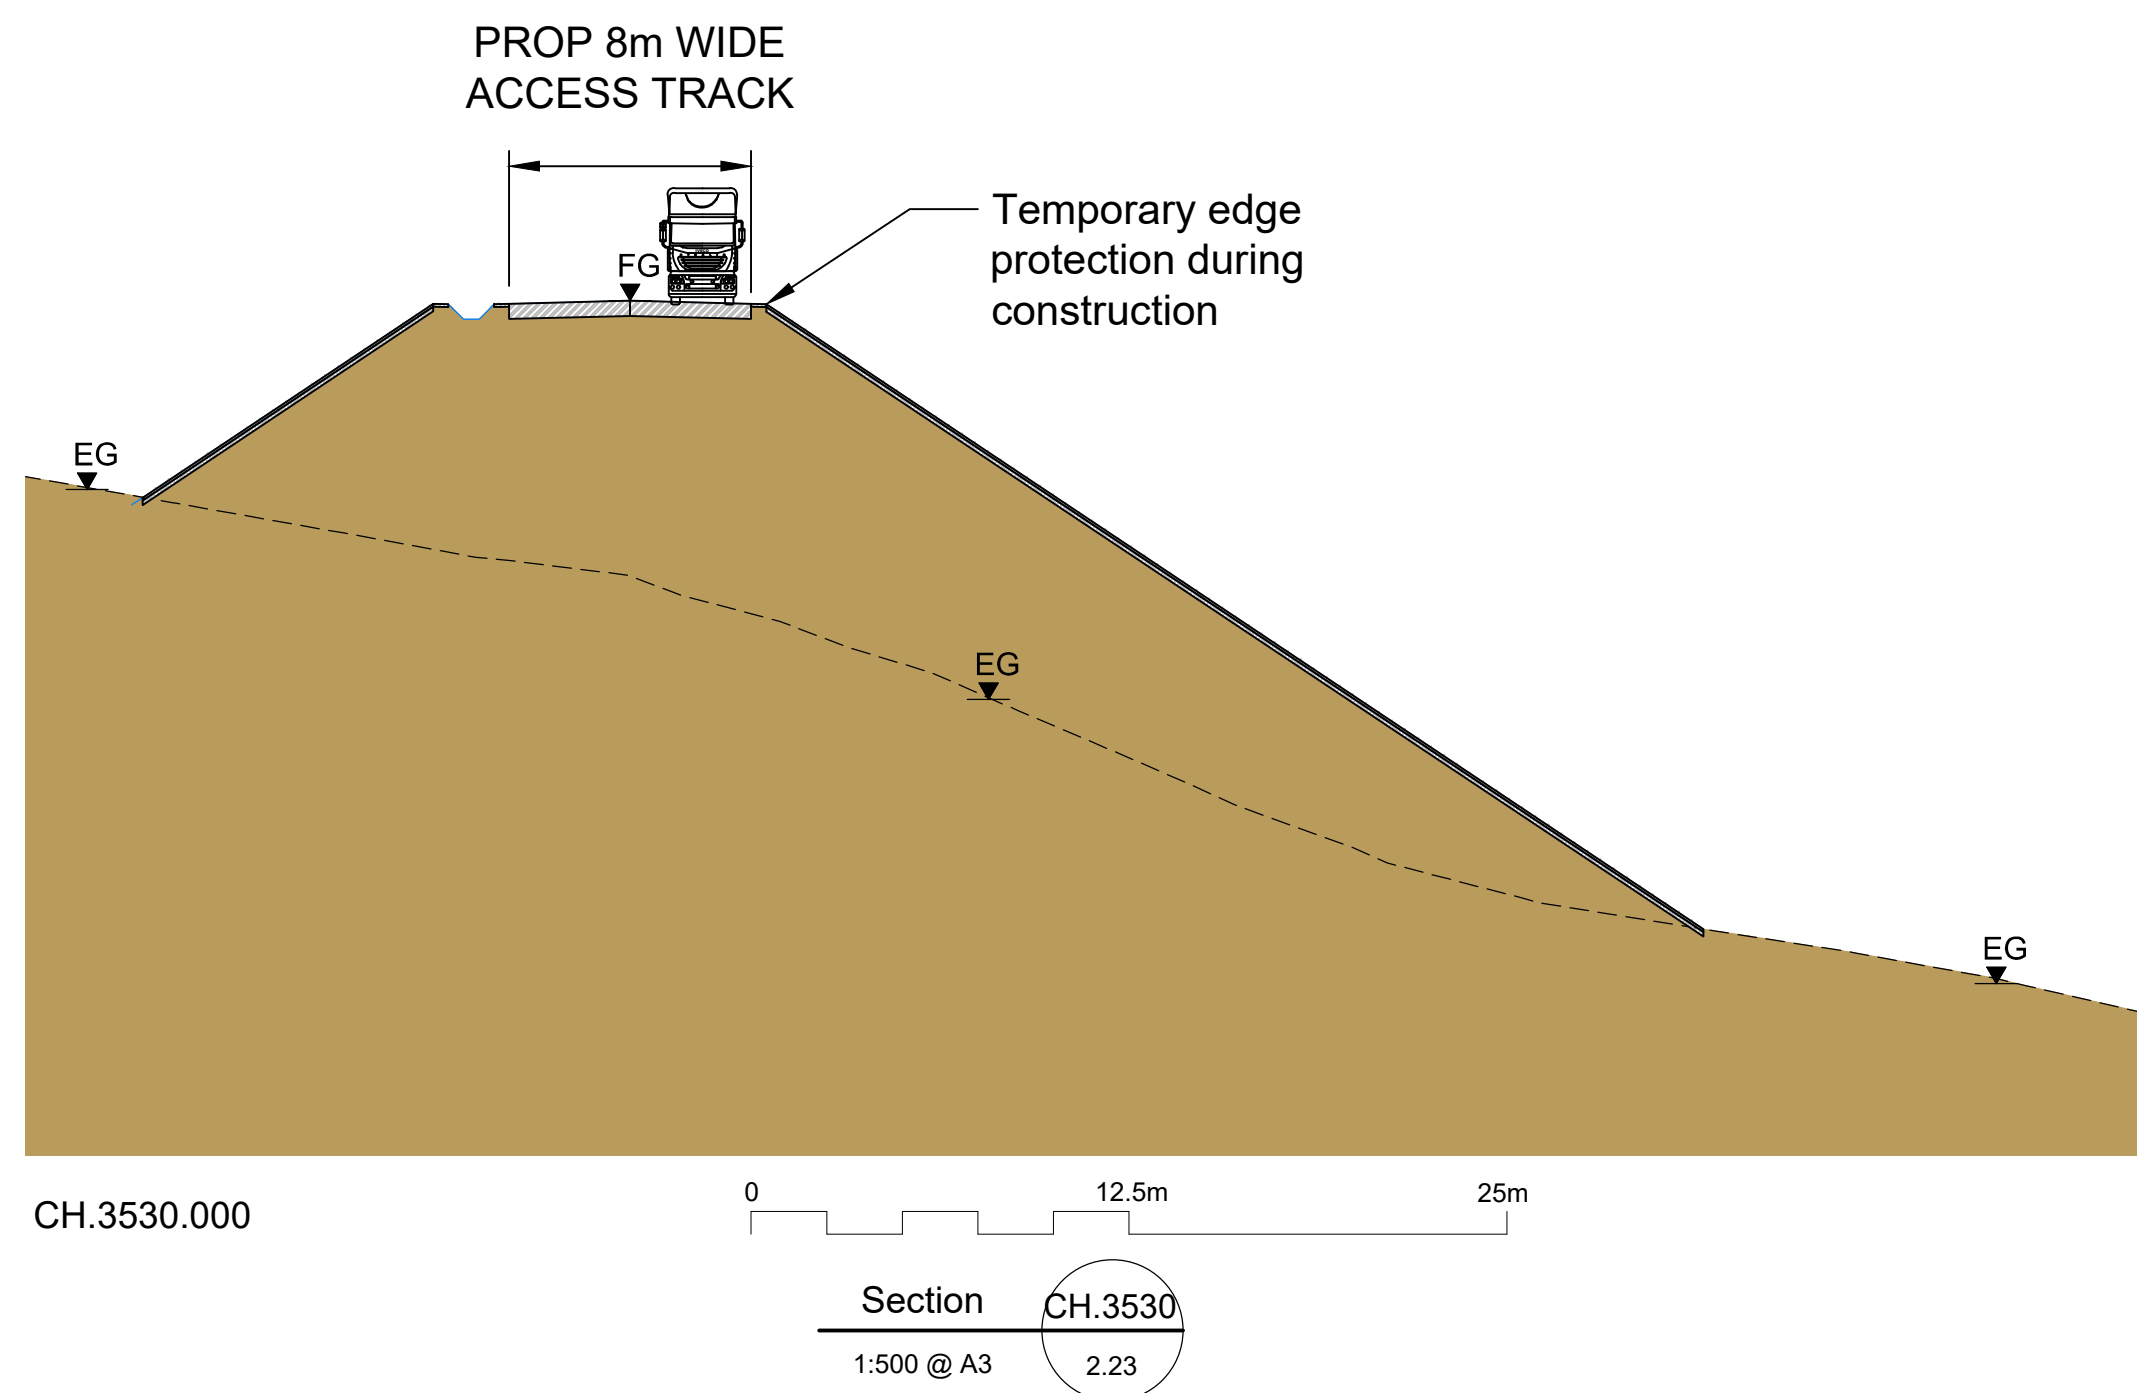
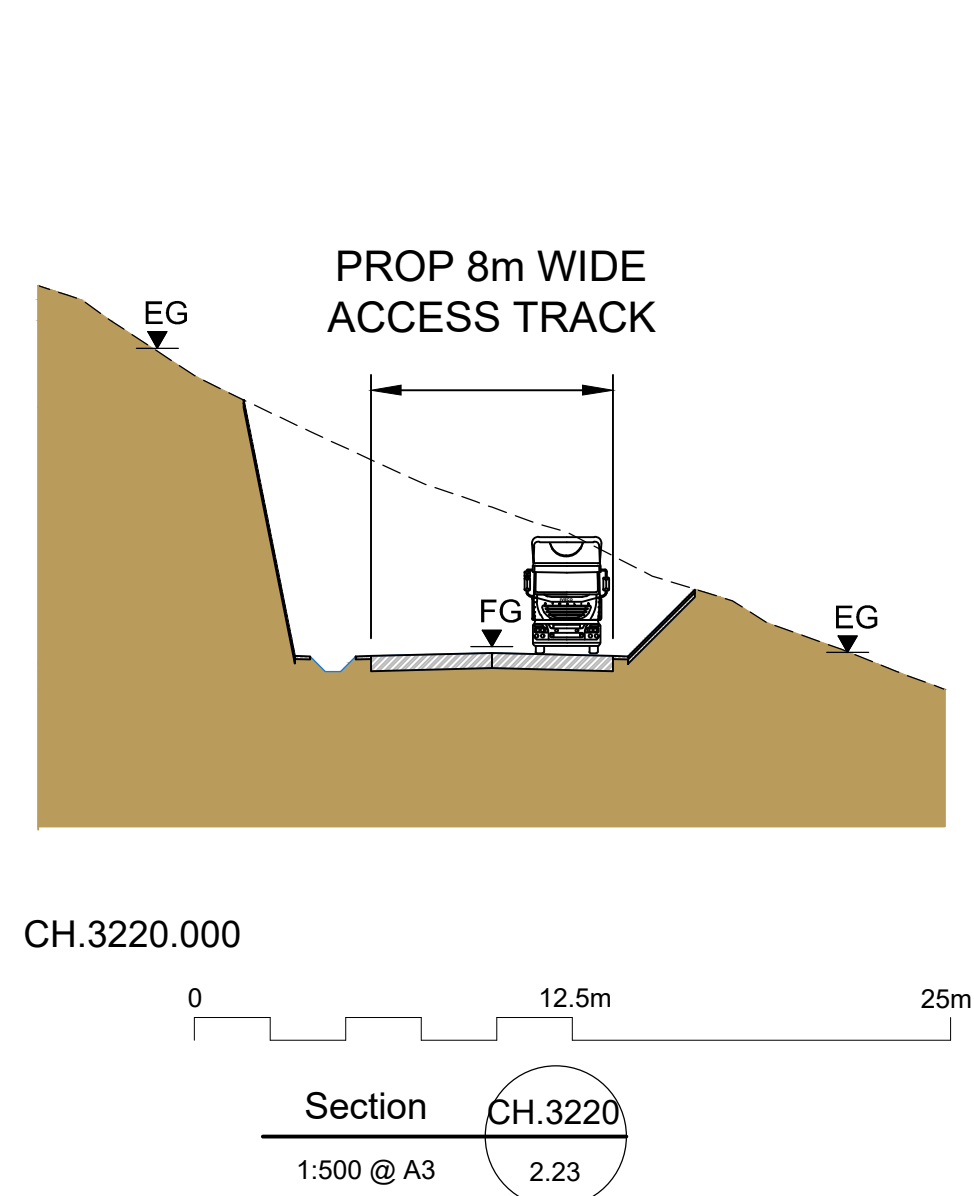
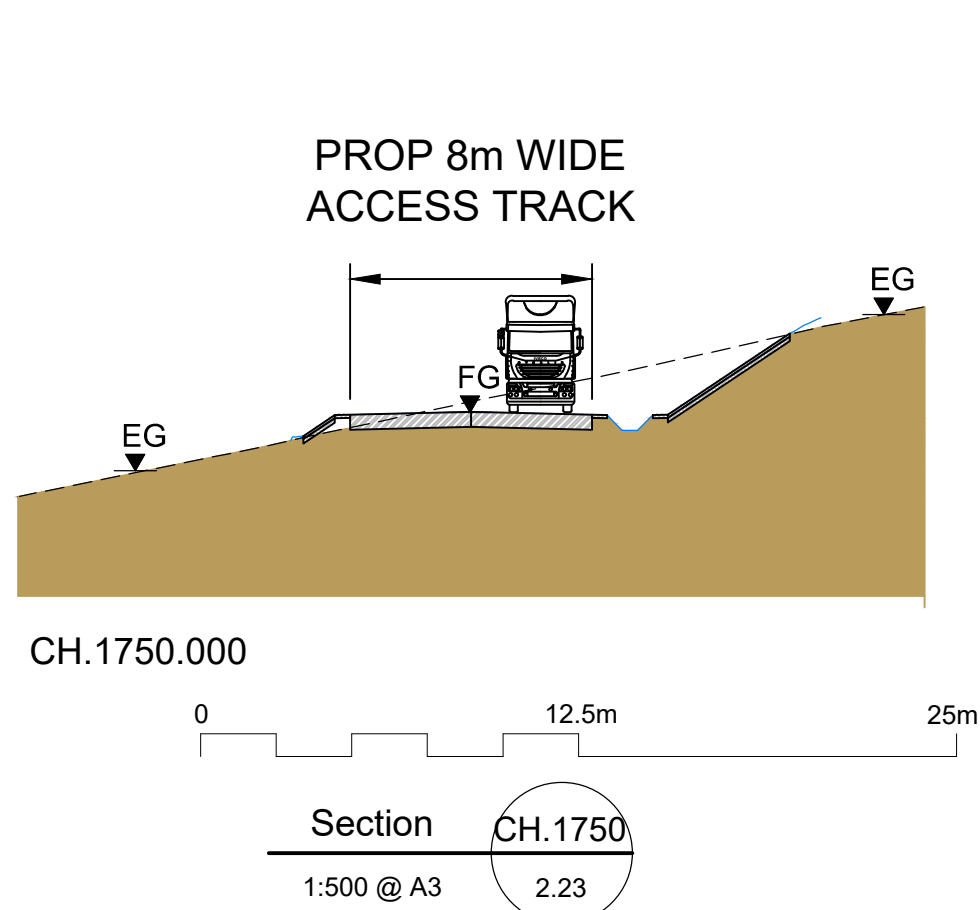
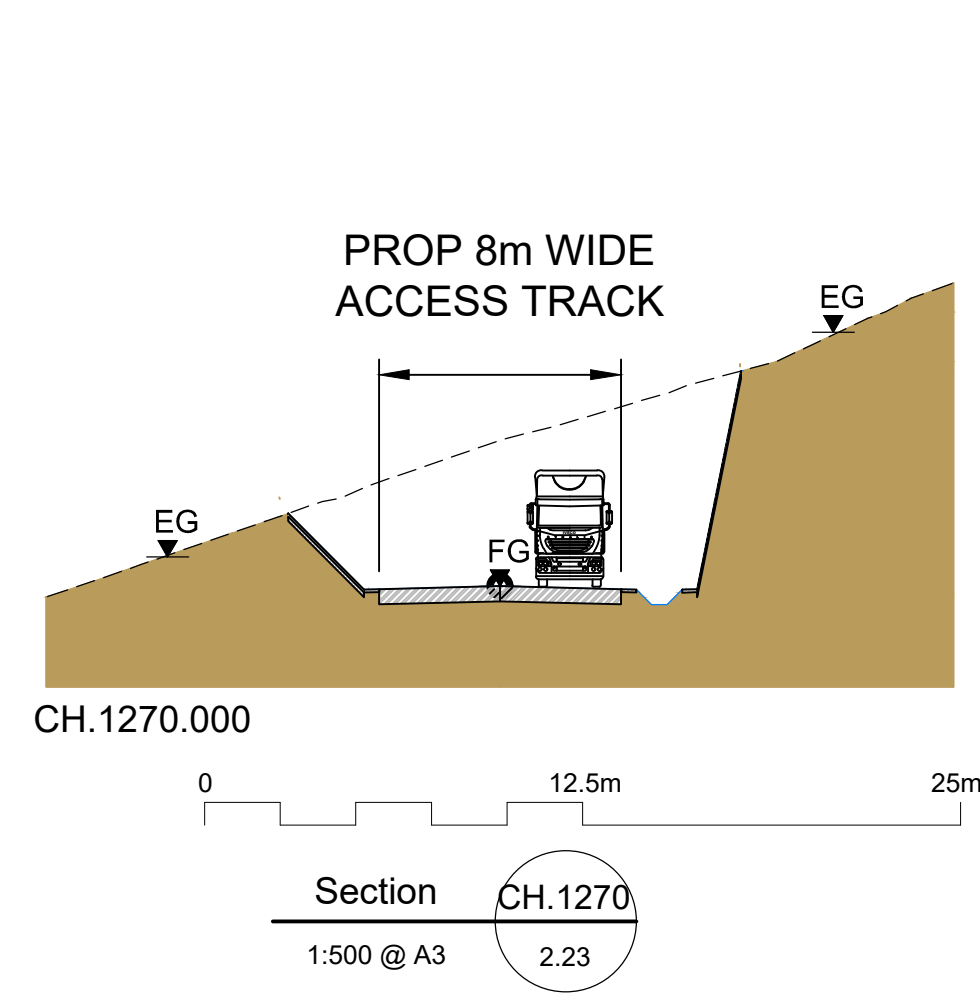
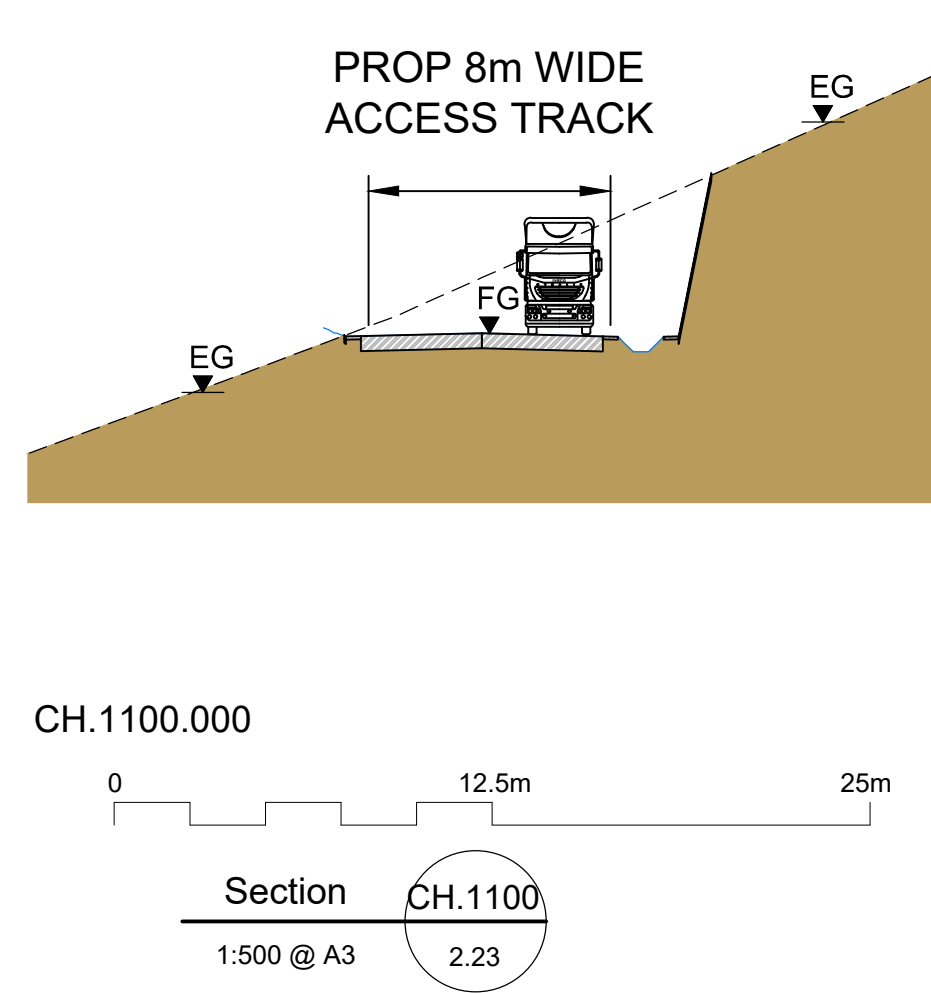
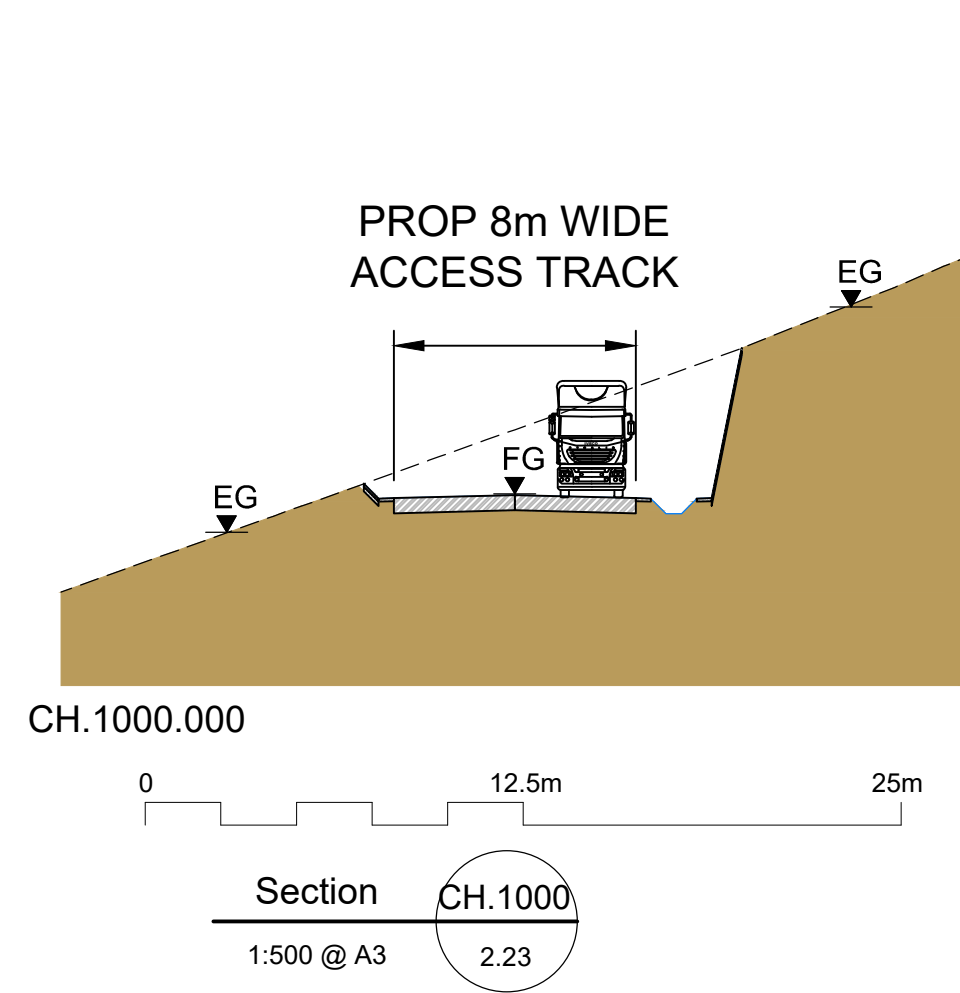


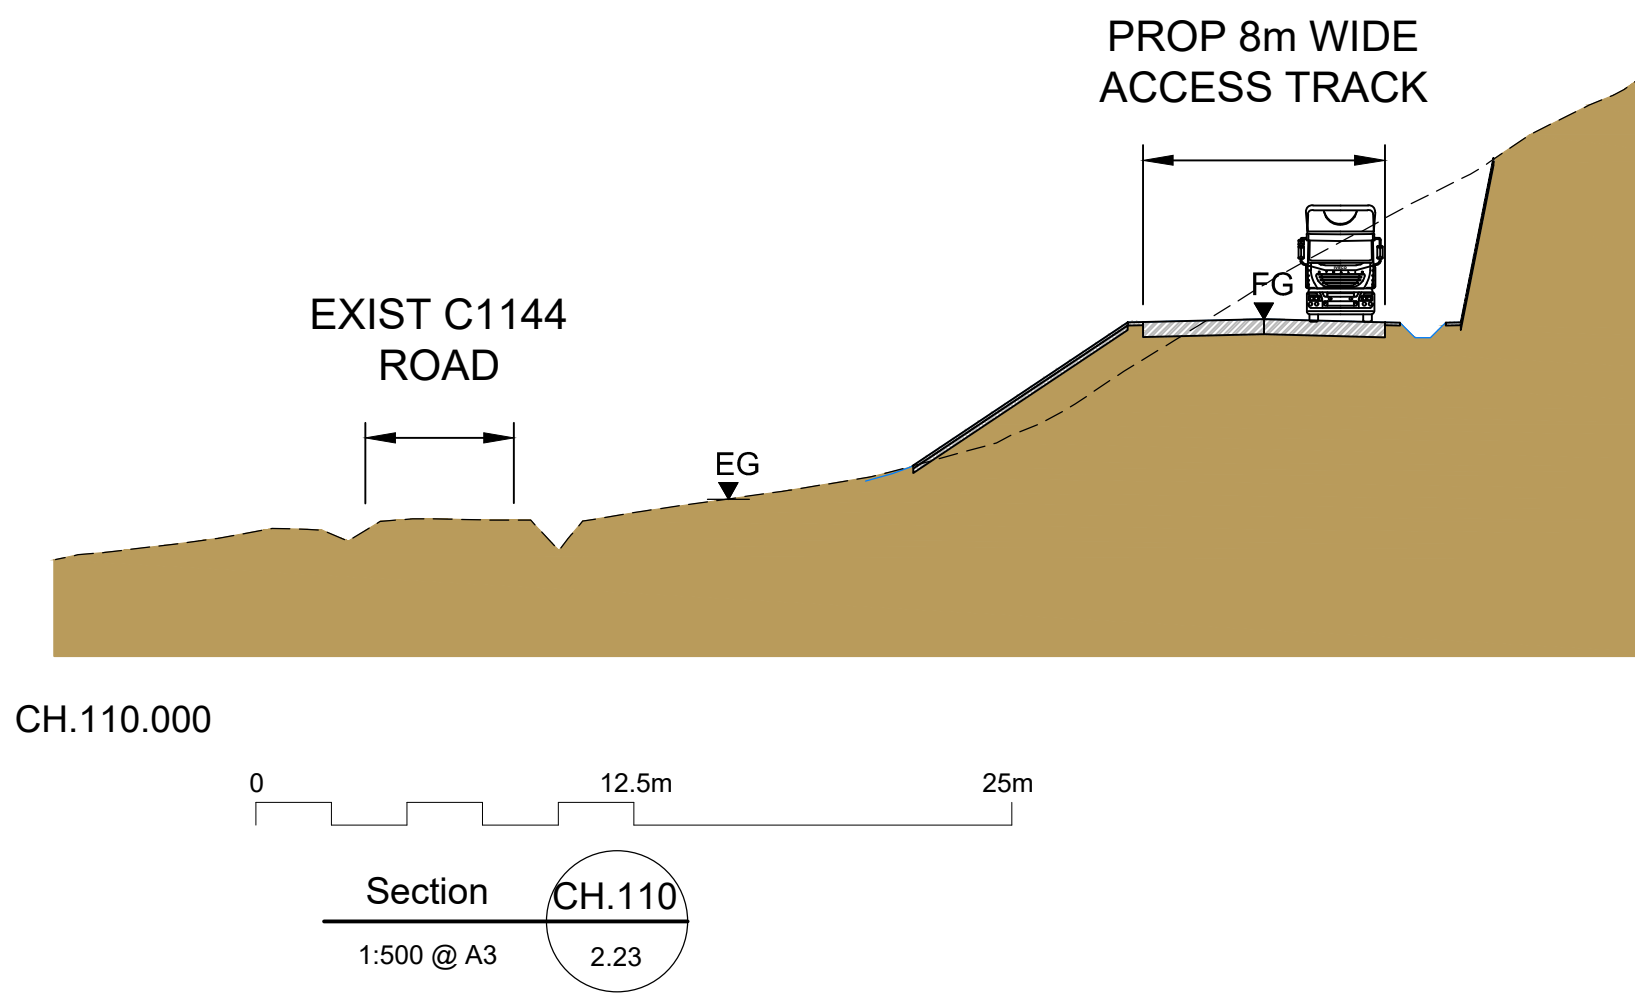

IF IN DOUBT - ASK

NOTES

1. All levels are in metres above ordnance datum (mAOD).
2. All dimensions are in metres unless noted otherwise.
3. Refer to Figure 2.26 (FEA/FC4/930-931) for typical access track details.

E1	19.02.25	SM	FOR PLANNING	MH	FRA
REV	DATE	DRAWN	NOTES	CHK'D	APP'D

GILKES energy	FESTIVAL HOUSE 177 WEST GEORGE STREET GLASGOW G2 2LB UNITED KINGDOM T: 01539 720 028 E: info@gilkesenergy.com W: www.gilkesenergy.com
-------------------------	--

CLIENT

FEARNA STORAGE

PROJECT

**PROPOSED
FEARNA PSH**

TITLE

**C1144 TO UPPER RESERVOIR
ACCESS TRACK SECTIONS
SHEET 1 OF 2 FIGURE 2.25**

SIZE A3	SCALE AT A3 1:1000	STATUS EIA	REVISION E1
DRAWING NUMBER FEA/FC4/924			