


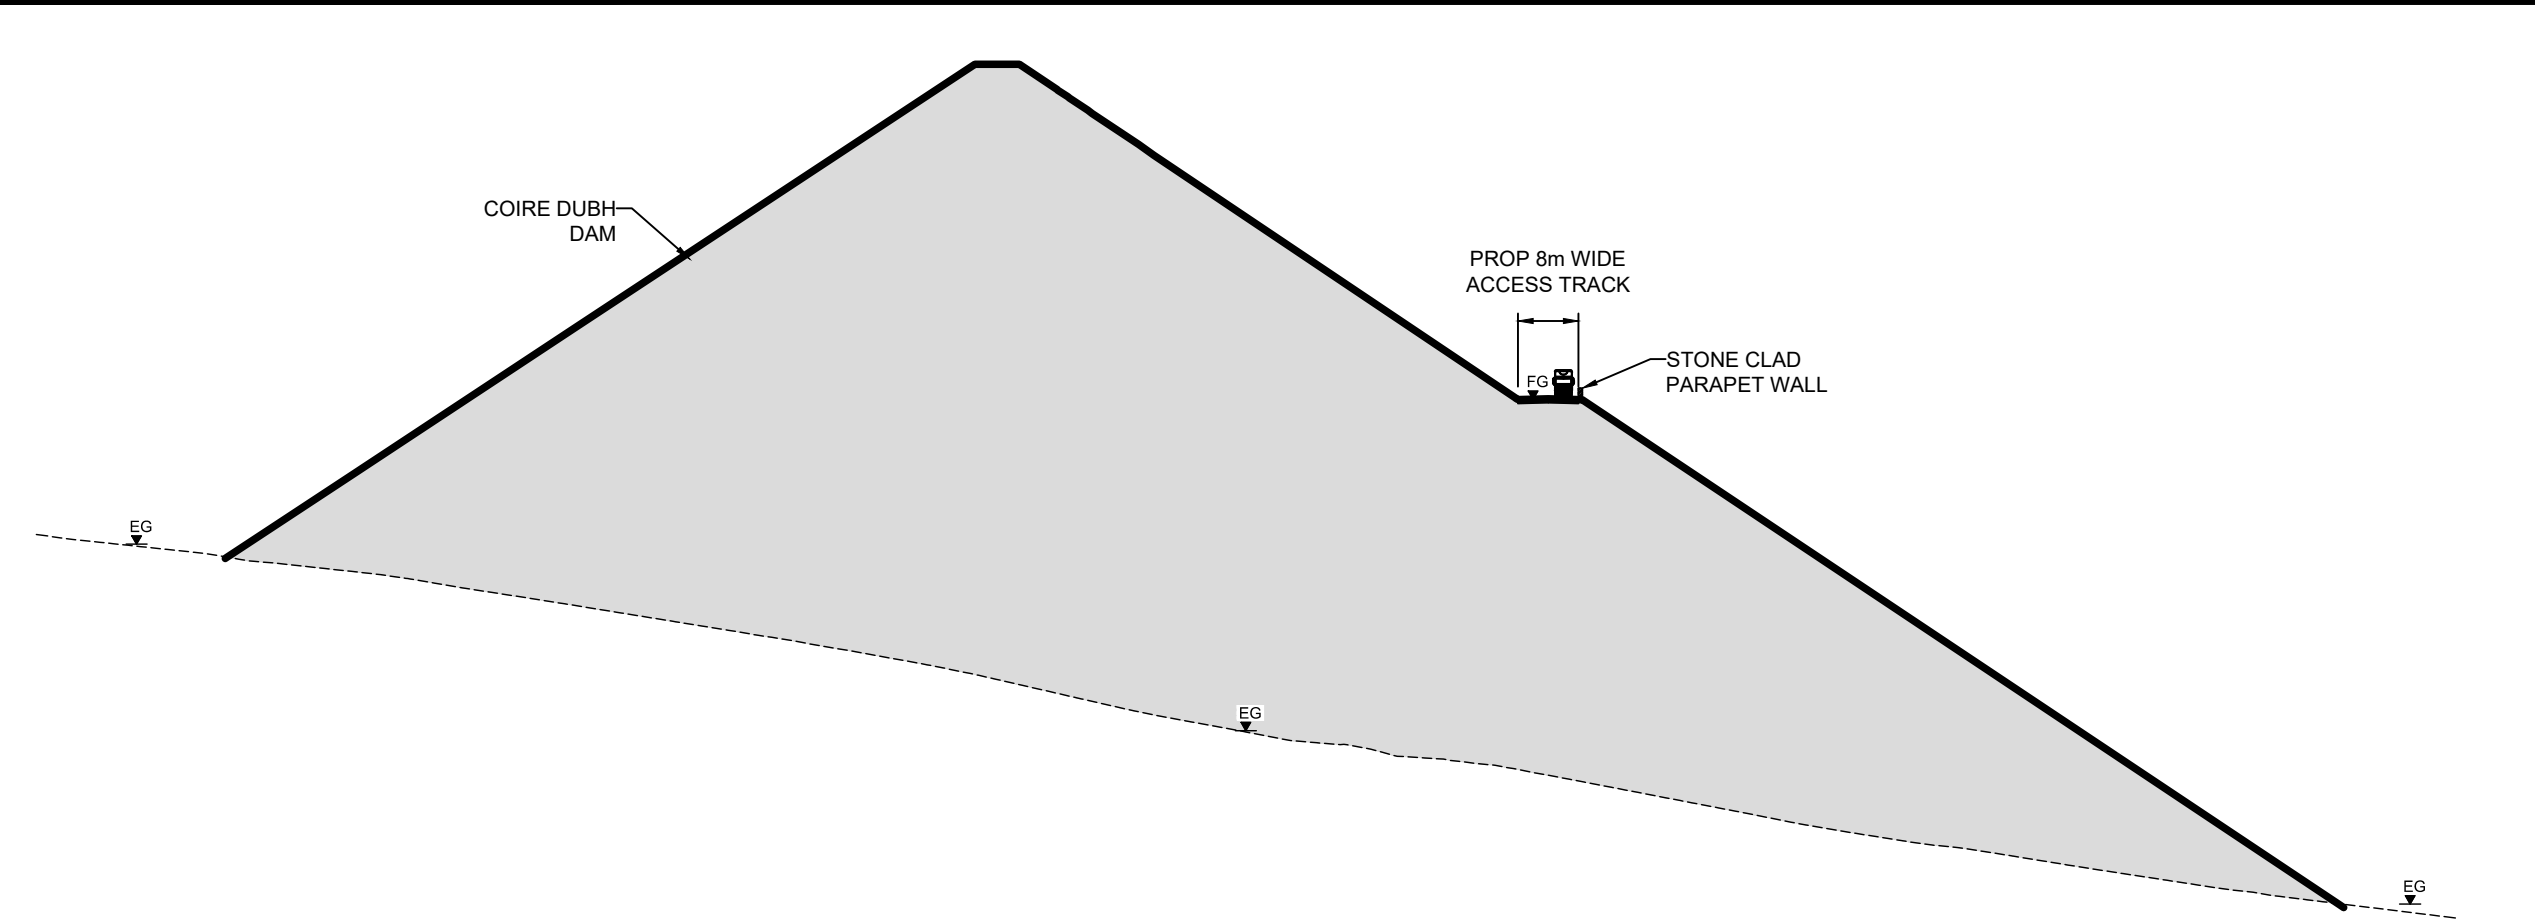
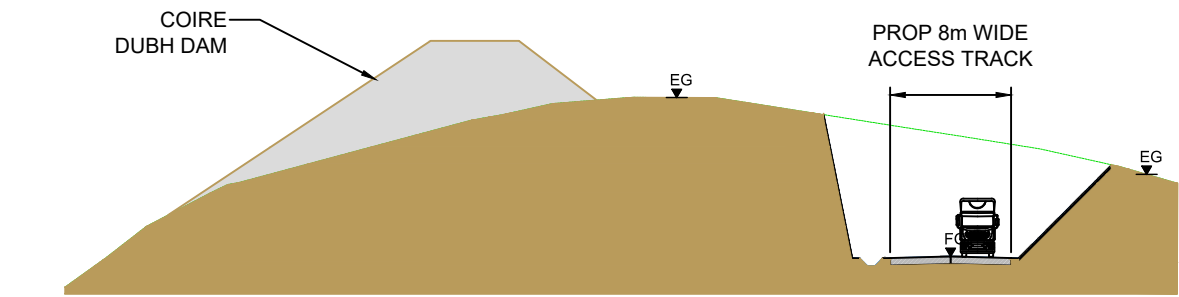


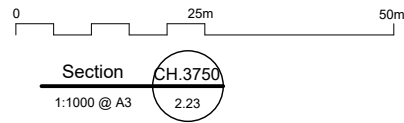


CH.3750.000

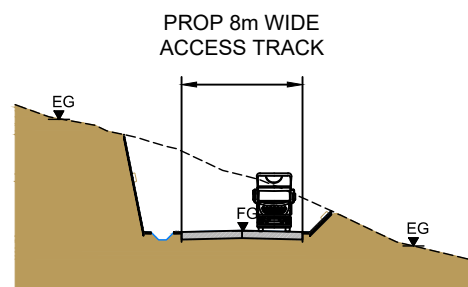

CH.4050.000

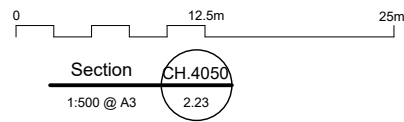

CH.4330.000

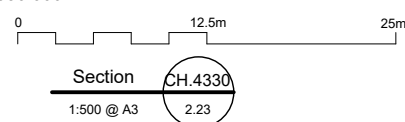

IF IN DOUBT - ASK

NOTES

1. All levels are in metres above ordnance datum (mAOD).
2. All dimensions are in metres unless noted otherwise.
3. Refer to Figure 2.26 (FEA/FC4/930-931) for typical access track details.

E1	19.02.25	SM	FOR PLANNING	MH	FRA
REV	DATE	DRAWN	NOTES	CHK'D	APP'D



FESTIVAL HOUSE
177 WEST GEORGE STREET
GLASGOW
G2 2LB
UNITED KINGDOM
T: 01539 720 028
E: info@gilkesenergy.com
W: www.gilkesenergy.com

CLIENT
FEARNA STORAGE

PROJECT
**PROPOSED
FEARNA PSH**

TITLE
**C1144 TO UPPER RESERVOIR
ACCESS TRACK SECTIONS
SHEET 2 OF 2 FIGURE 2.25**

SIZE A3	SCALE AT A3 1:1000	STATUS EIA	REVISION E1
DRAWING NUMBER FEA/FC4/925			