




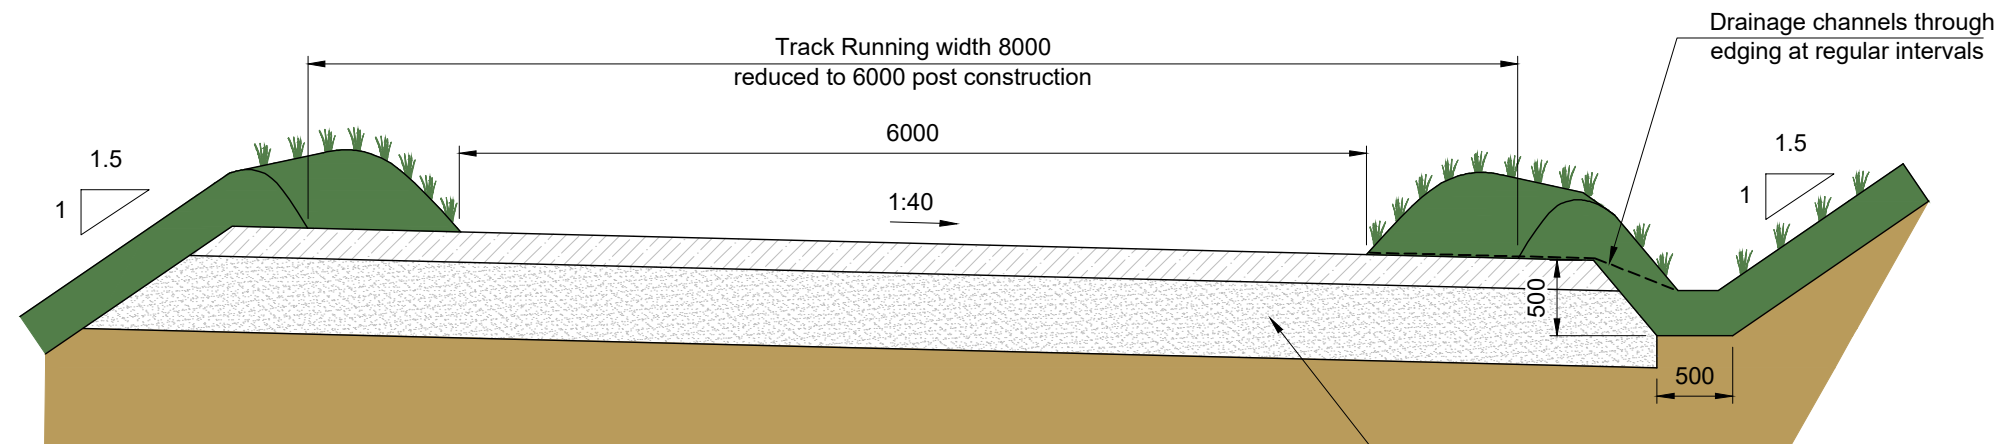

Typical Track Section
6m Wide Cut / Fill Track
1:50 @ A3

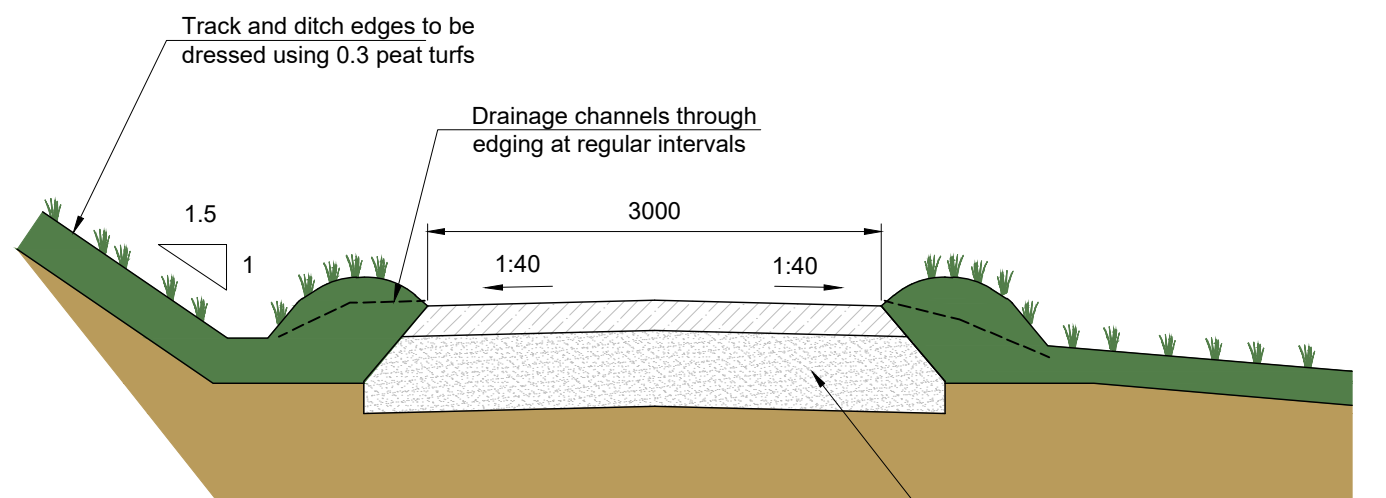

Typical 4x4 Track Section
3m Wide Cut Track
1:50 @ A3

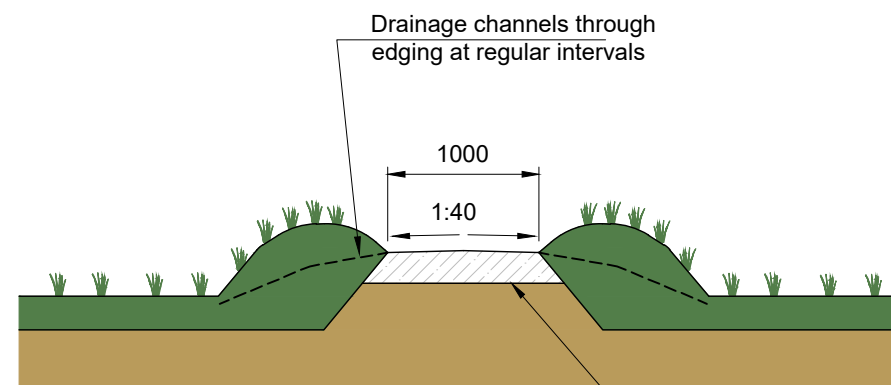

Typical Footpath Section
1m Wide
1:50 @ A3

IF IN DOUBT - ASK

NOTES

1. All dimensions are in millimetres unless noted otherwise.

E1	17.02.25	MH	FOR PLANNING	FRA	FRA
REV	DATE	DRAWN	NOTES	CH'KD	APP'D

GILKES energy	FESTIVAL HOUSE 177 WEST GEORGE STREET GLASGOW G2 2LB UNITED KINGDOM T: 01539 720 028 E: info@gilkesenergy.com W: www.gilkesenergy.com
-------------------------	--

CLIENT
FEARNA STORAGE

PROJECT
**PROPOSED
FEARNA PSH**

TITLE
**ACCESS TRACK
TYPICAL CROSS SECTIONS
SHEET 2 OF 2 - FIGURE 2.26**

SIZE A3	SCALE AT A3 1:50	STATUS EIA
DRAWING NUMBER FEA/FC4/931	REVISION E1	

