



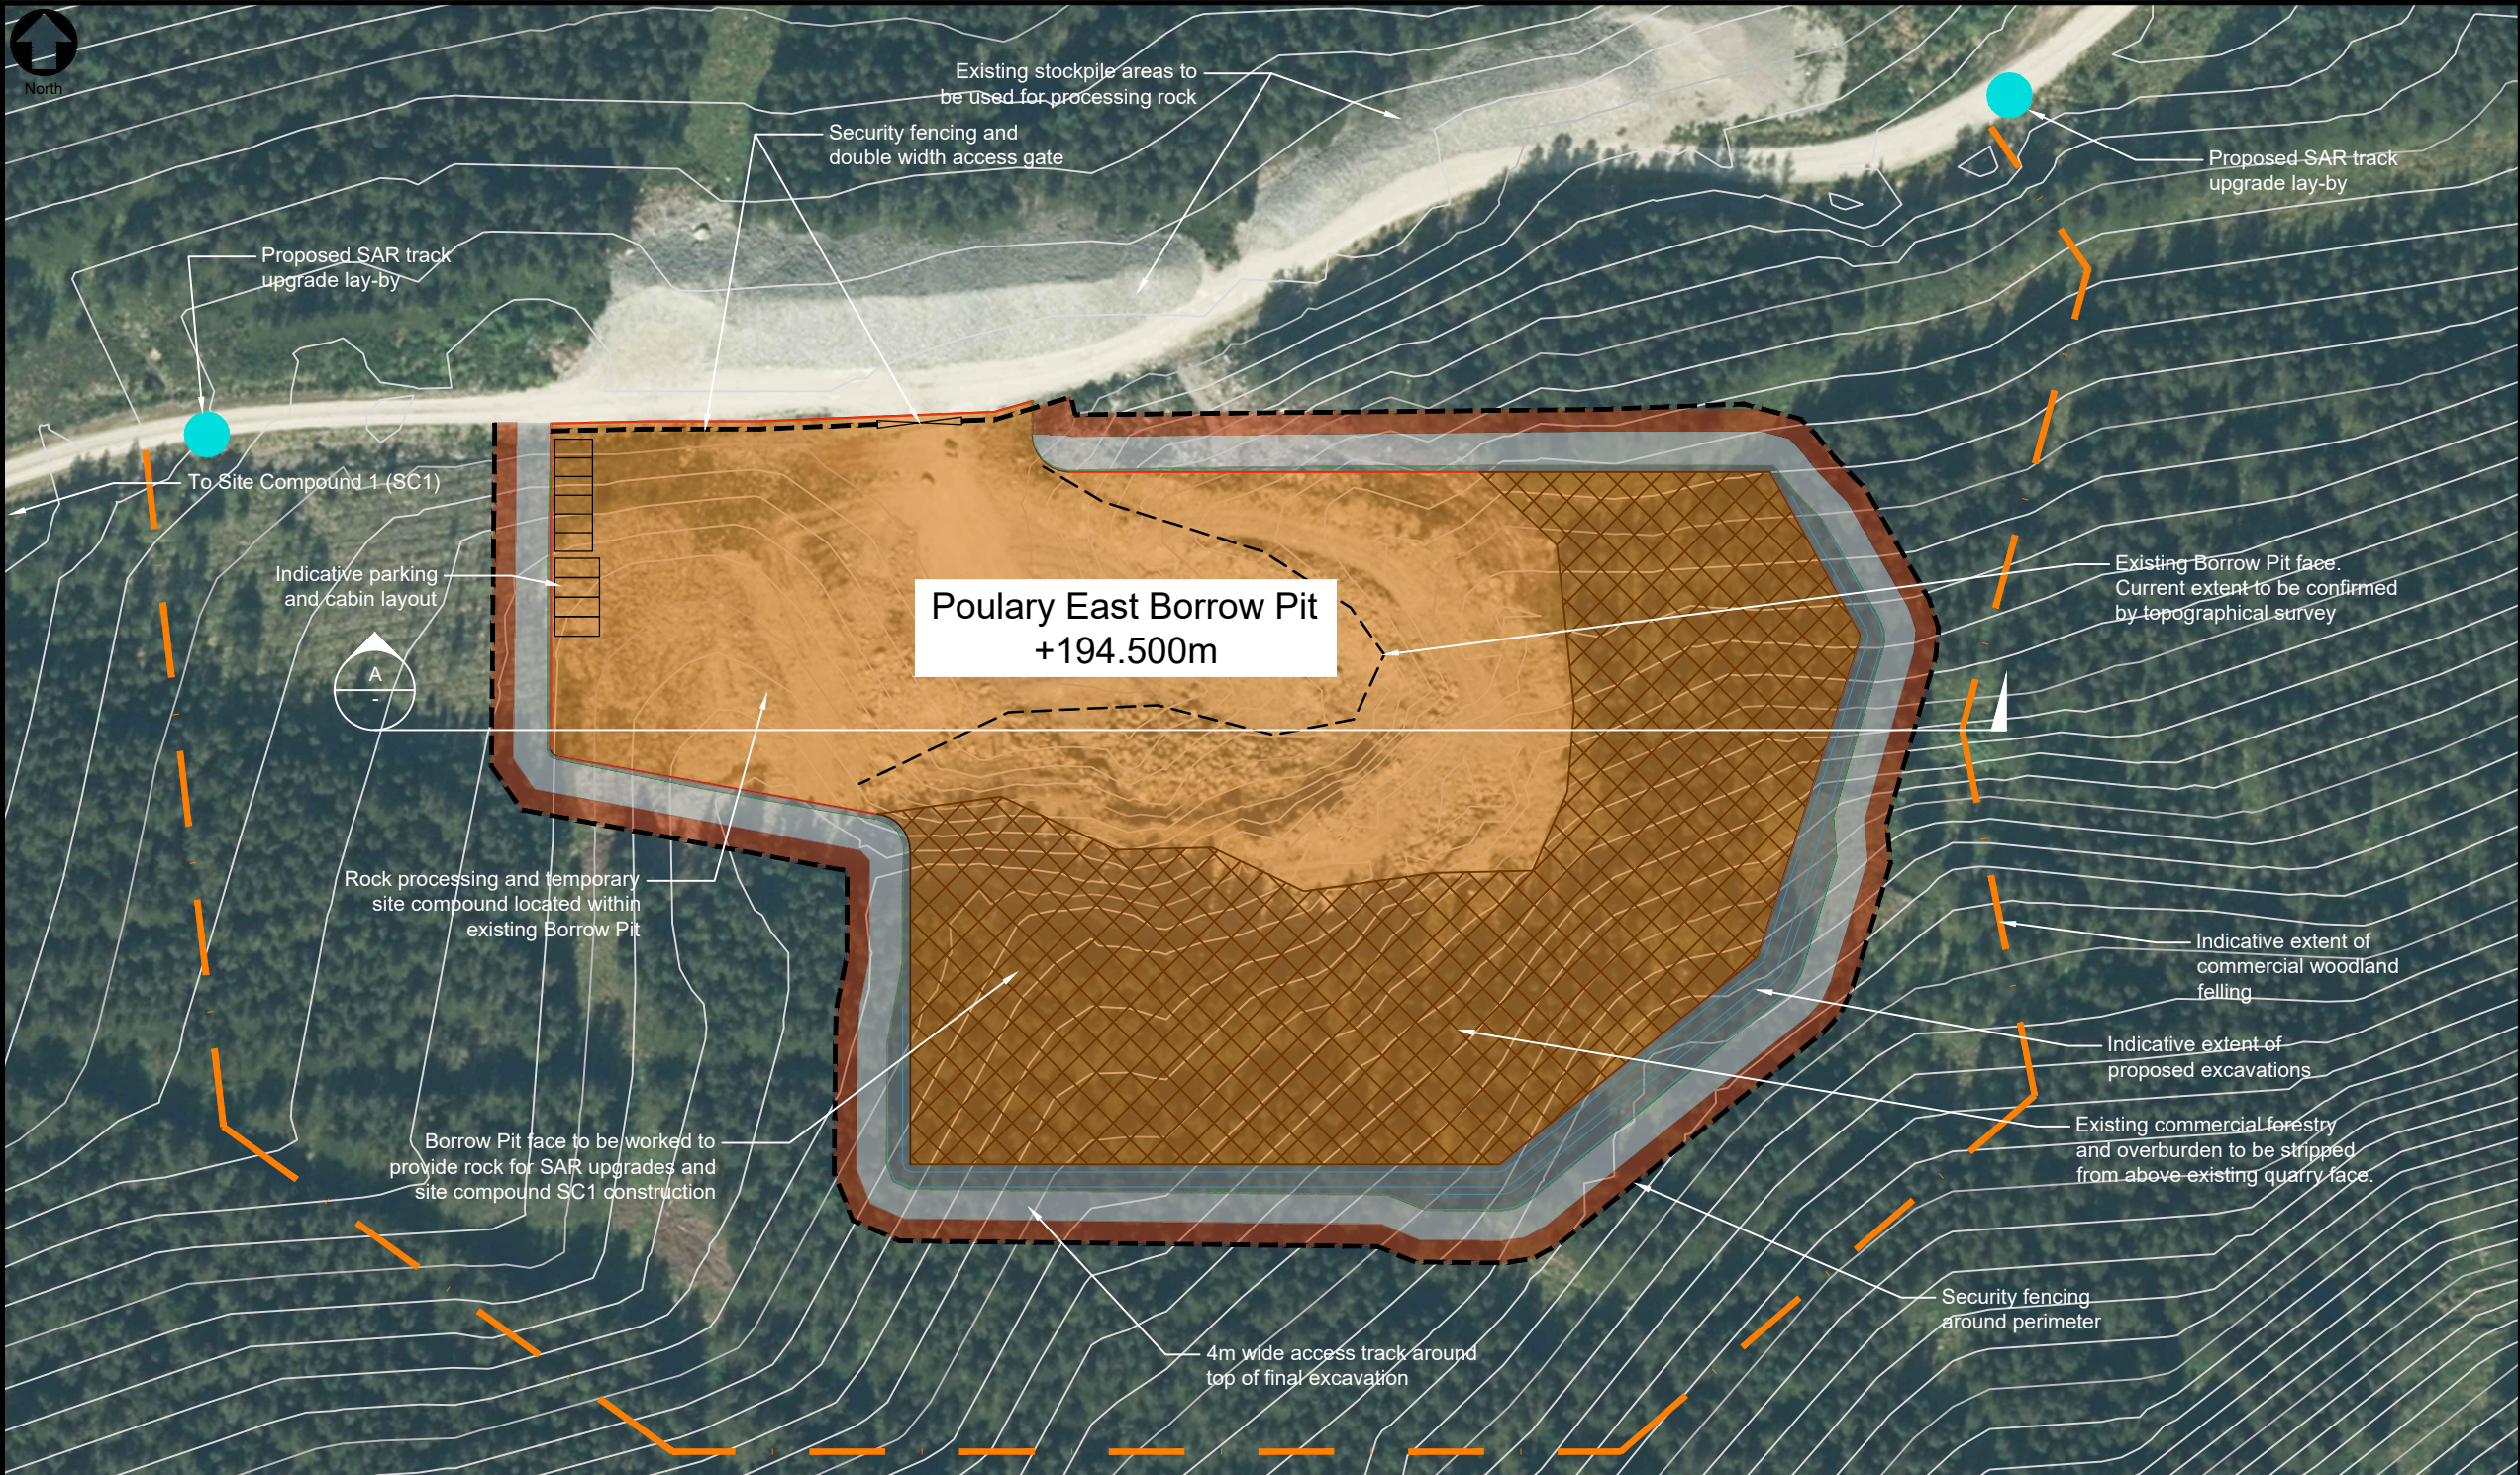

IF IN DOUBT - ASK

- NOTES
1. All levels are in metres above ordnance datum (mAOD).
 2. All dimensions are in metres unless noted otherwise.
 3. All quarrying operations to be in accordance with UK Quarries Regulations. Quarry to be left in a state agreed with FLS and returned to FLS control on completion of works.

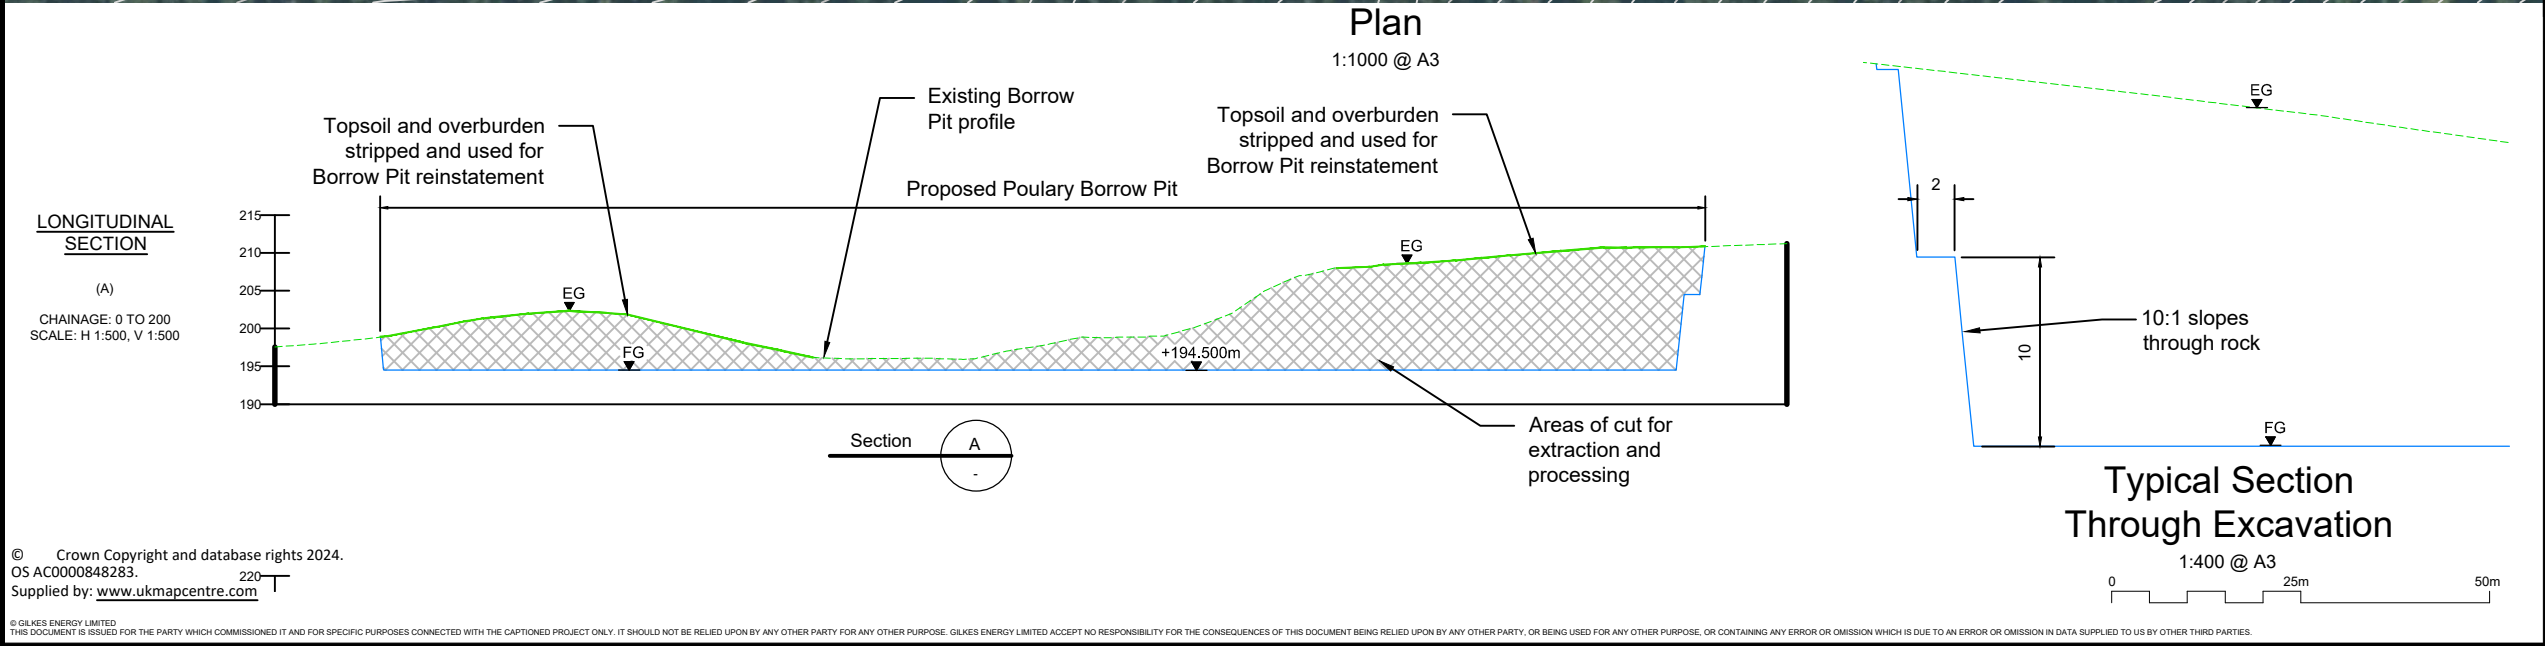

E1	19.02.25	SM	FOR PLANNING	MH	FRA
REV	DATE	DRAWN	NOTES	CHK'D	APP'D
			FESTIVAL HOUSE 177 WEST GEORGE STREET GLASGOW G2 2LB UNITED KINGDOM T: 01539 720 028 E: info@gilkesenergy.com W: www.gilkesenergy.com		
CLIENT					
FEARNA STORAGE					
PROJECT					
PROPOSED			FEARNA PSH		
TITLE					
POULARY EAST BORROW PIT					
FIGURE 2.27					
SIZE	SCALE AT A3		STATUS		
A3	1:1000		EIA		
DRAWING NUMBER				REVISION	
FEA/FC4/1025				E1	