




NOTES

1. All levels are in metres above ordnance datum (mAOD).
2. All dimensions are in metres unless noted otherwise.
3. All quarrying operations to be in accordance with UK Quarries Regulations. Quarry to be left in a state agreed with FLS and returned to FLS control on completion of works.

|     |          |       |              |        |       |
|-----|----------|-------|--------------|--------|-------|
| E1  | 19.02.25 | SM    | FOR PLANNING | MH     | FRA   |
| REV | DATE     | DRAWN | NOTES        | CH'K'D | APP'D |

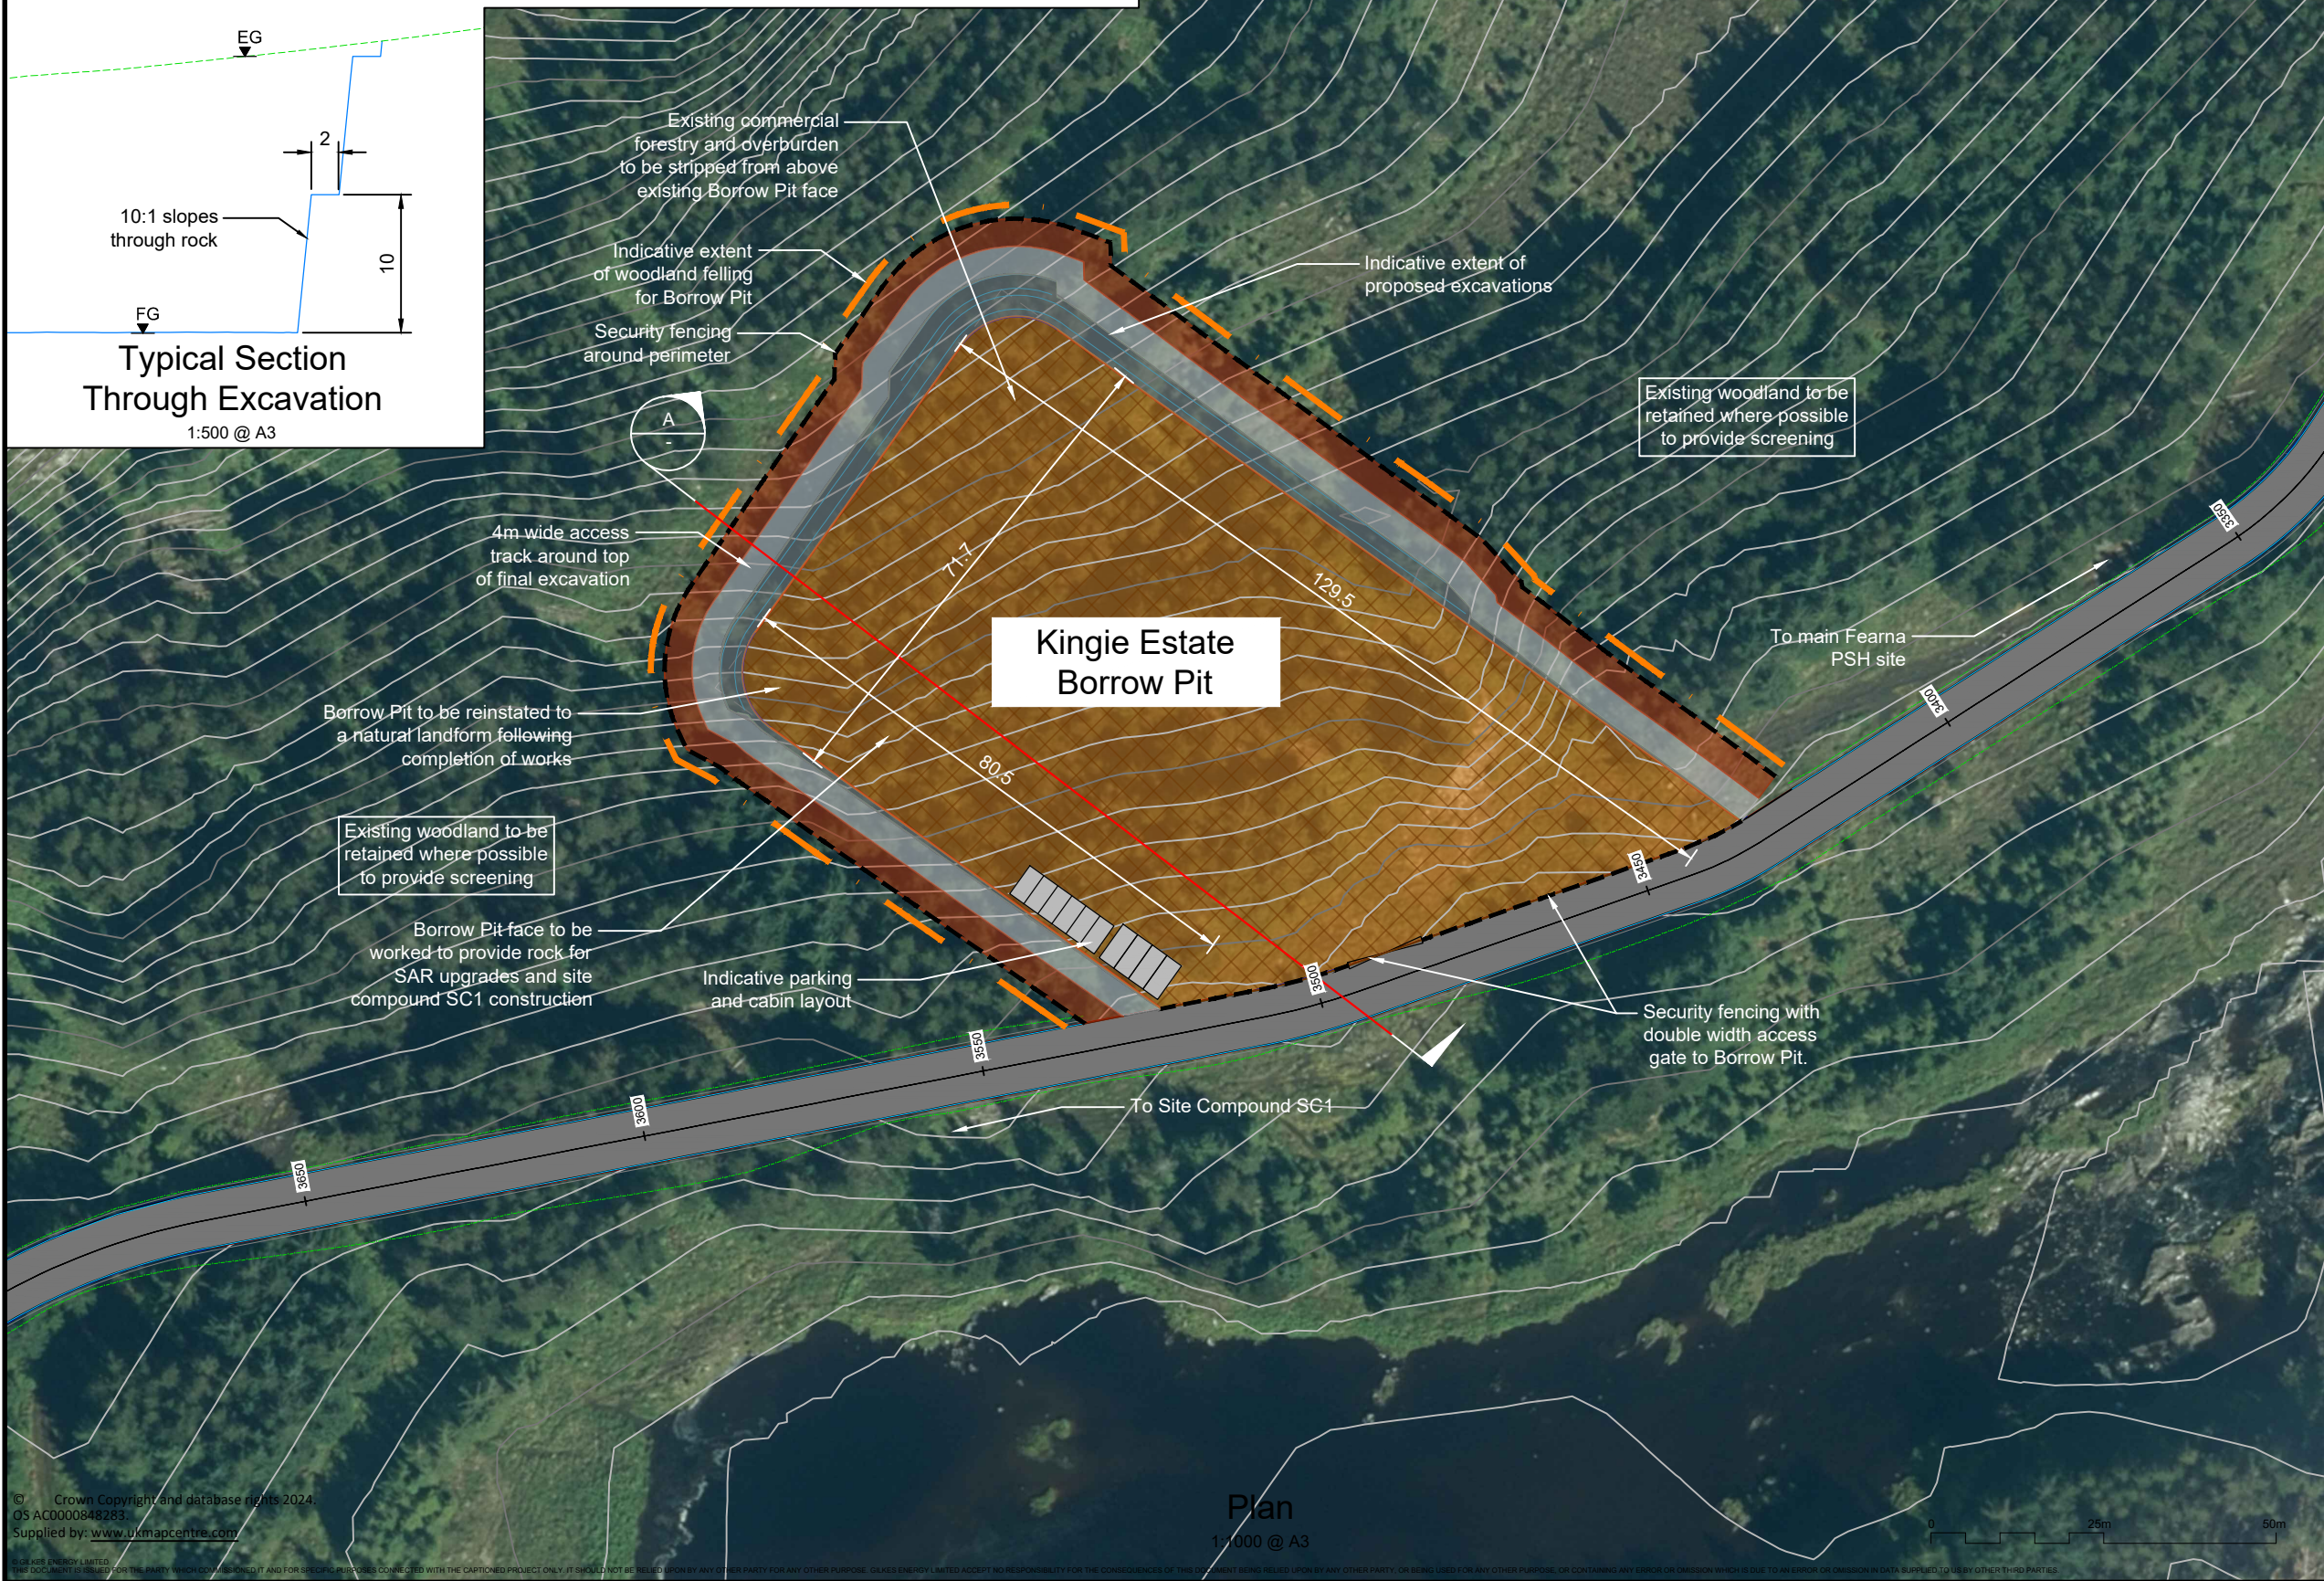

CLIENT

**FEARNA STORAGE**

PROJECT

PROPOSED  
FEARNA PSH

TITLE

KINGIE ESTATE BORROW PIT

FIGURE 2.29

|                                       |                       |                       |
|---------------------------------------|-----------------------|-----------------------|
| SIZE<br><b>A3</b>                     | SCALE AT A3<br>1:1000 | STATUS<br>EIA         |
| DRAWING NUMBER<br><b>FEA/FC4/1035</b> |                       | REVISION<br><b>E1</b> |