


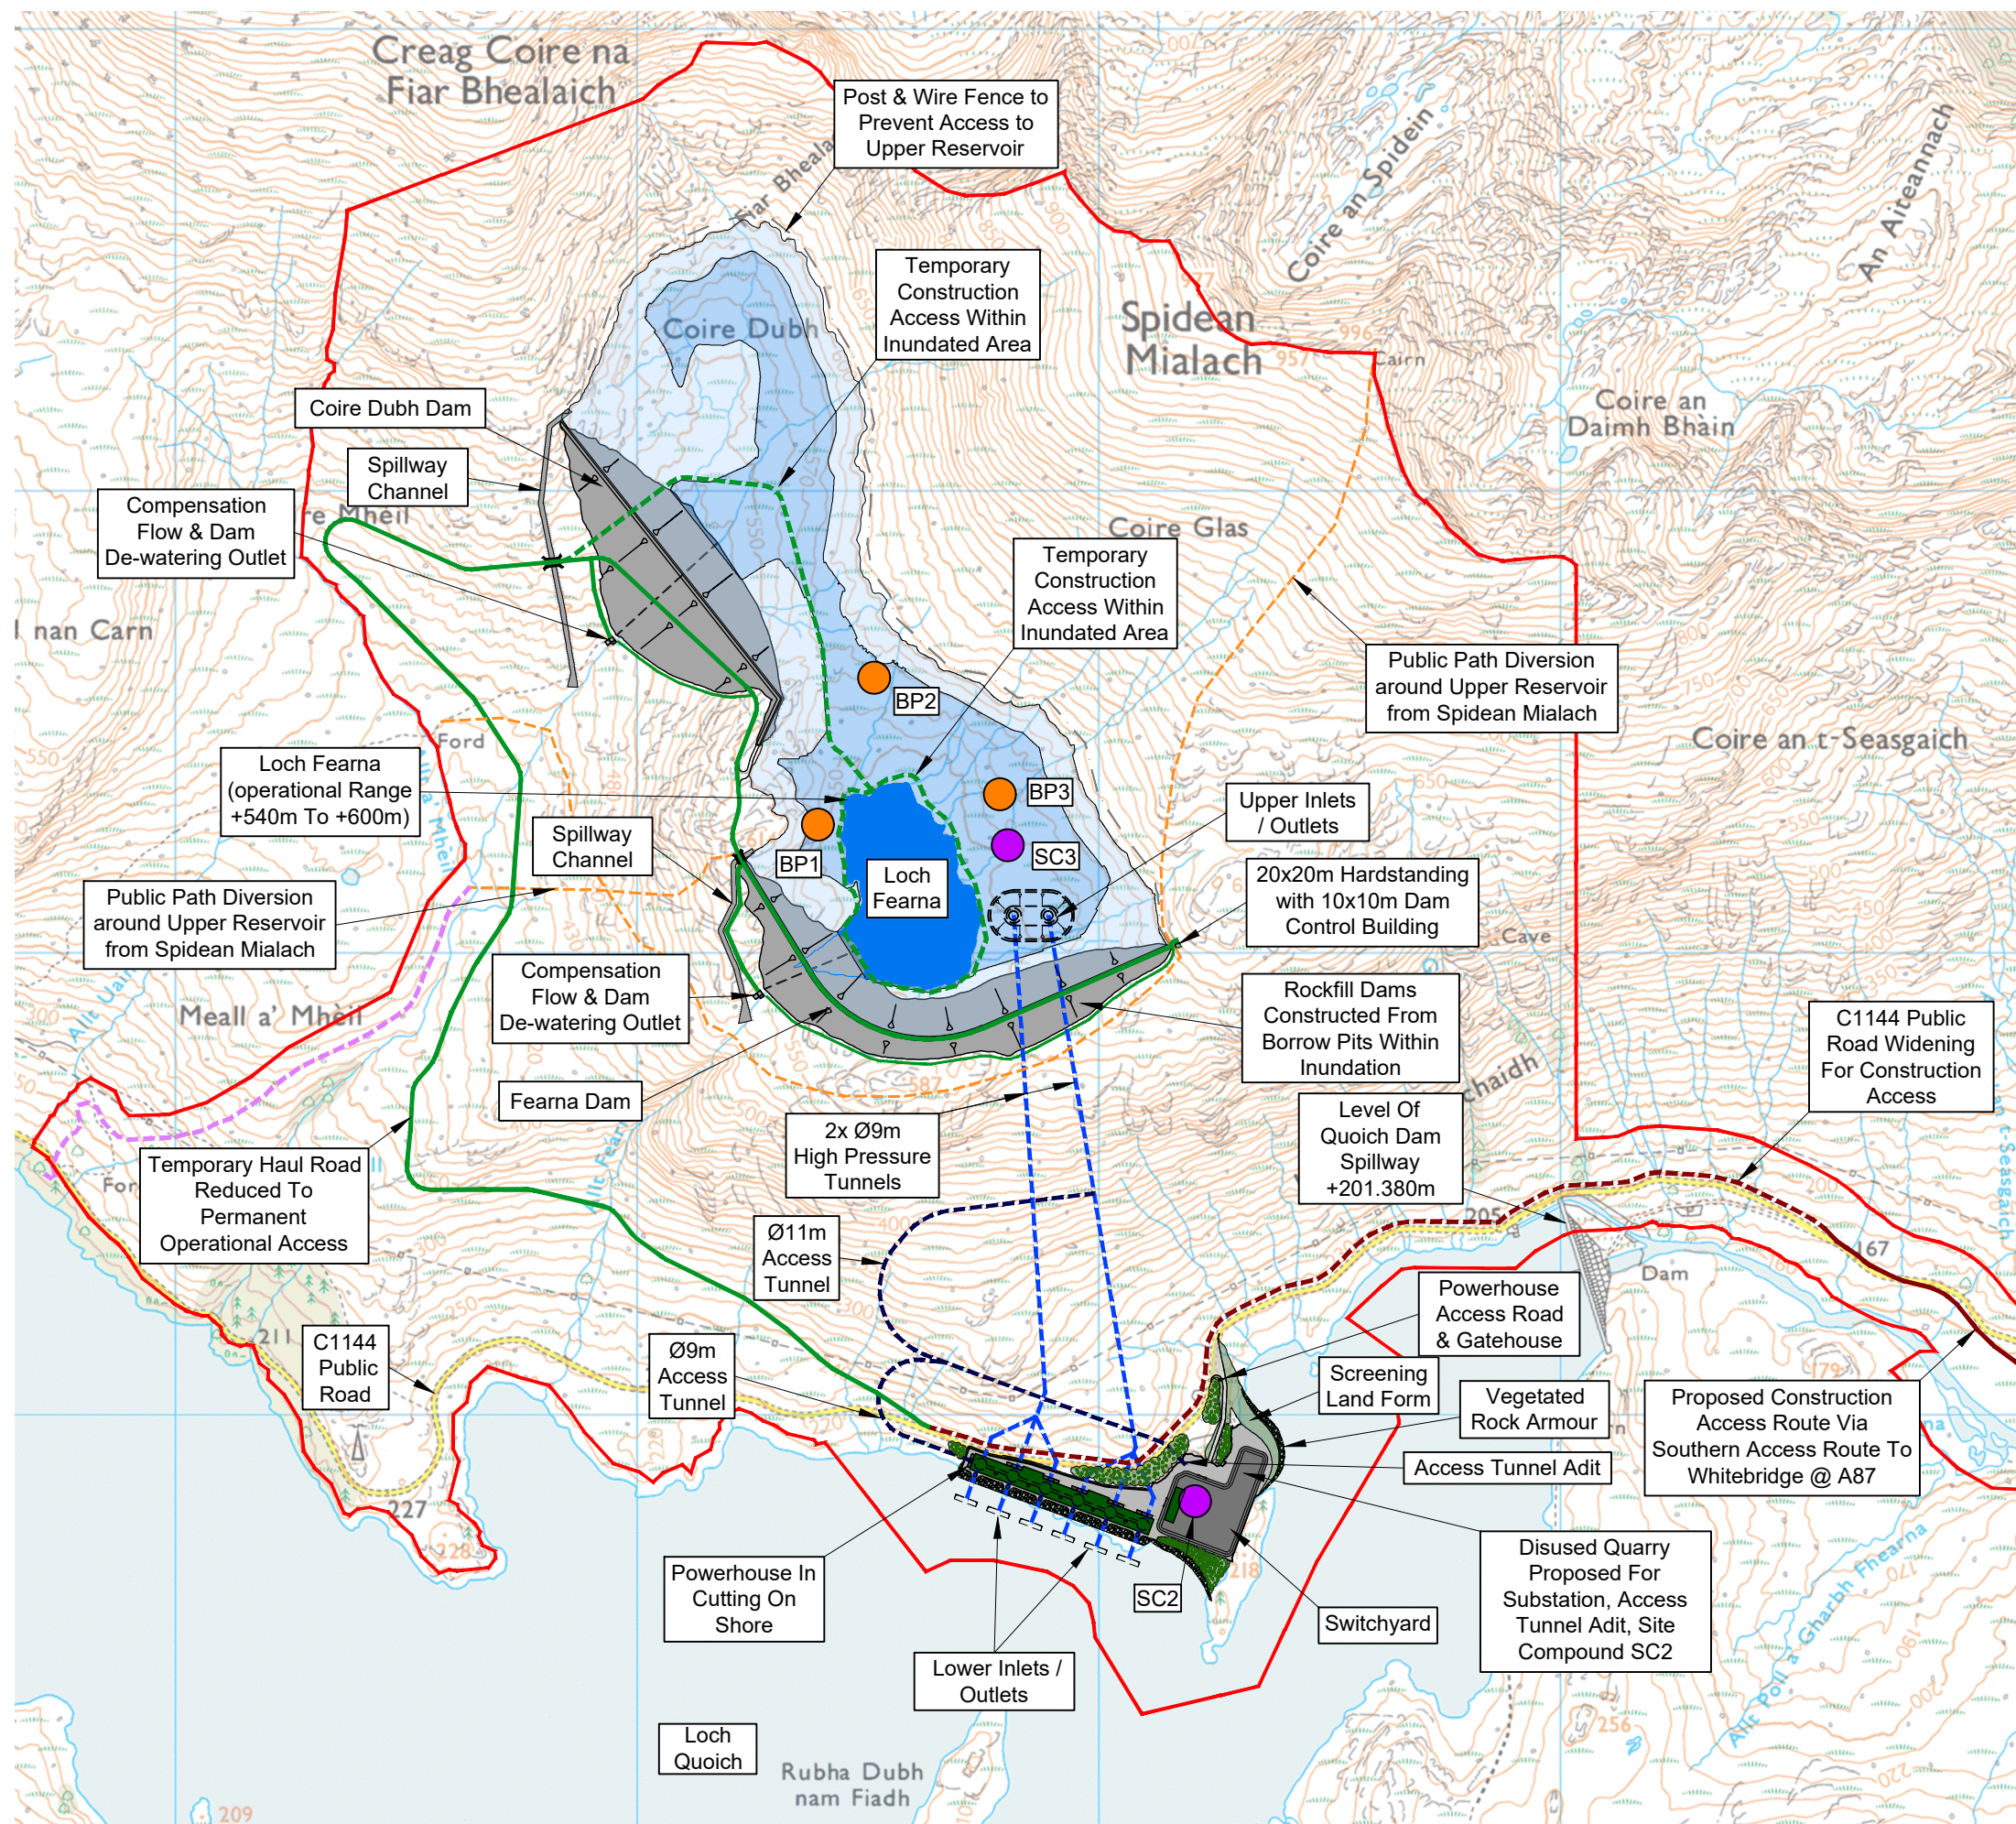

Plan  
1:15,000 @ A3

## IF IN DOUBT - ASK

### LEGEND

- Planning Boundary
- Loch Fearna Surface Area @ +537.0m - 10.4774ha
- Loch Fearna Surface Area @ +600.0m - 95.4941ha
- Minimum Operating Level @ +540m
- Powerhouse
- Lower Inlet / Outlet
- Dam Footprint
- Dam Valve House
- Compensation Flow Outlet
- Upper Inlet / Outlet
- High Pressure Tunnel
- Access Tunnel
- PSH Track
- Temporary Construction Access (within inundated area)
- C1144 Public Road Widening
- Southern Access Route
- Public Footpath Diversion
- Post and Wire Fence
- Borrow Pit (with reference number)
- Site Compound (with reference number)
- Laydown Areas
- Switchyard and Switchgear Building
- Areas of New Planting
- Existing Hydro Track

|     |          |       |              |       |       |
|-----|----------|-------|--------------|-------|-------|
| E1  | 17.02.25 | MH    | FOR PLANNING | FRA   | FRA   |
| REV | DATE     | DRAWN | NOTES        | CH'KD | APP'D |



FESTIVAL HOUSE  
177 WEST GEORGE STREET  
GLASGOW  
G2 2LB  
UNITED KINGDOM  
T: 01539 720 028  
E: info@gilkesenergy.com  
W: www.gilkesenergy.com

CLIENT  
**FEARNA STORAGE**

PROJECT  
**PROPOSED  
FEARNA PSH**

TITLE  
**SCHEME LAYOUT  
FIGURE 2.2**

|                               |                         |               |                |
|-------------------------------|-------------------------|---------------|----------------|
| SIZE<br>A3                    | SCALE AT A3<br>1:15,000 | STATUS<br>EIA | REVISION<br>E1 |
| DRAWING NUMBER<br>FEA/FC4/002 |                         |               |                |