




NOTES

1. All levels are in metres above ordnance datum (mAOD).

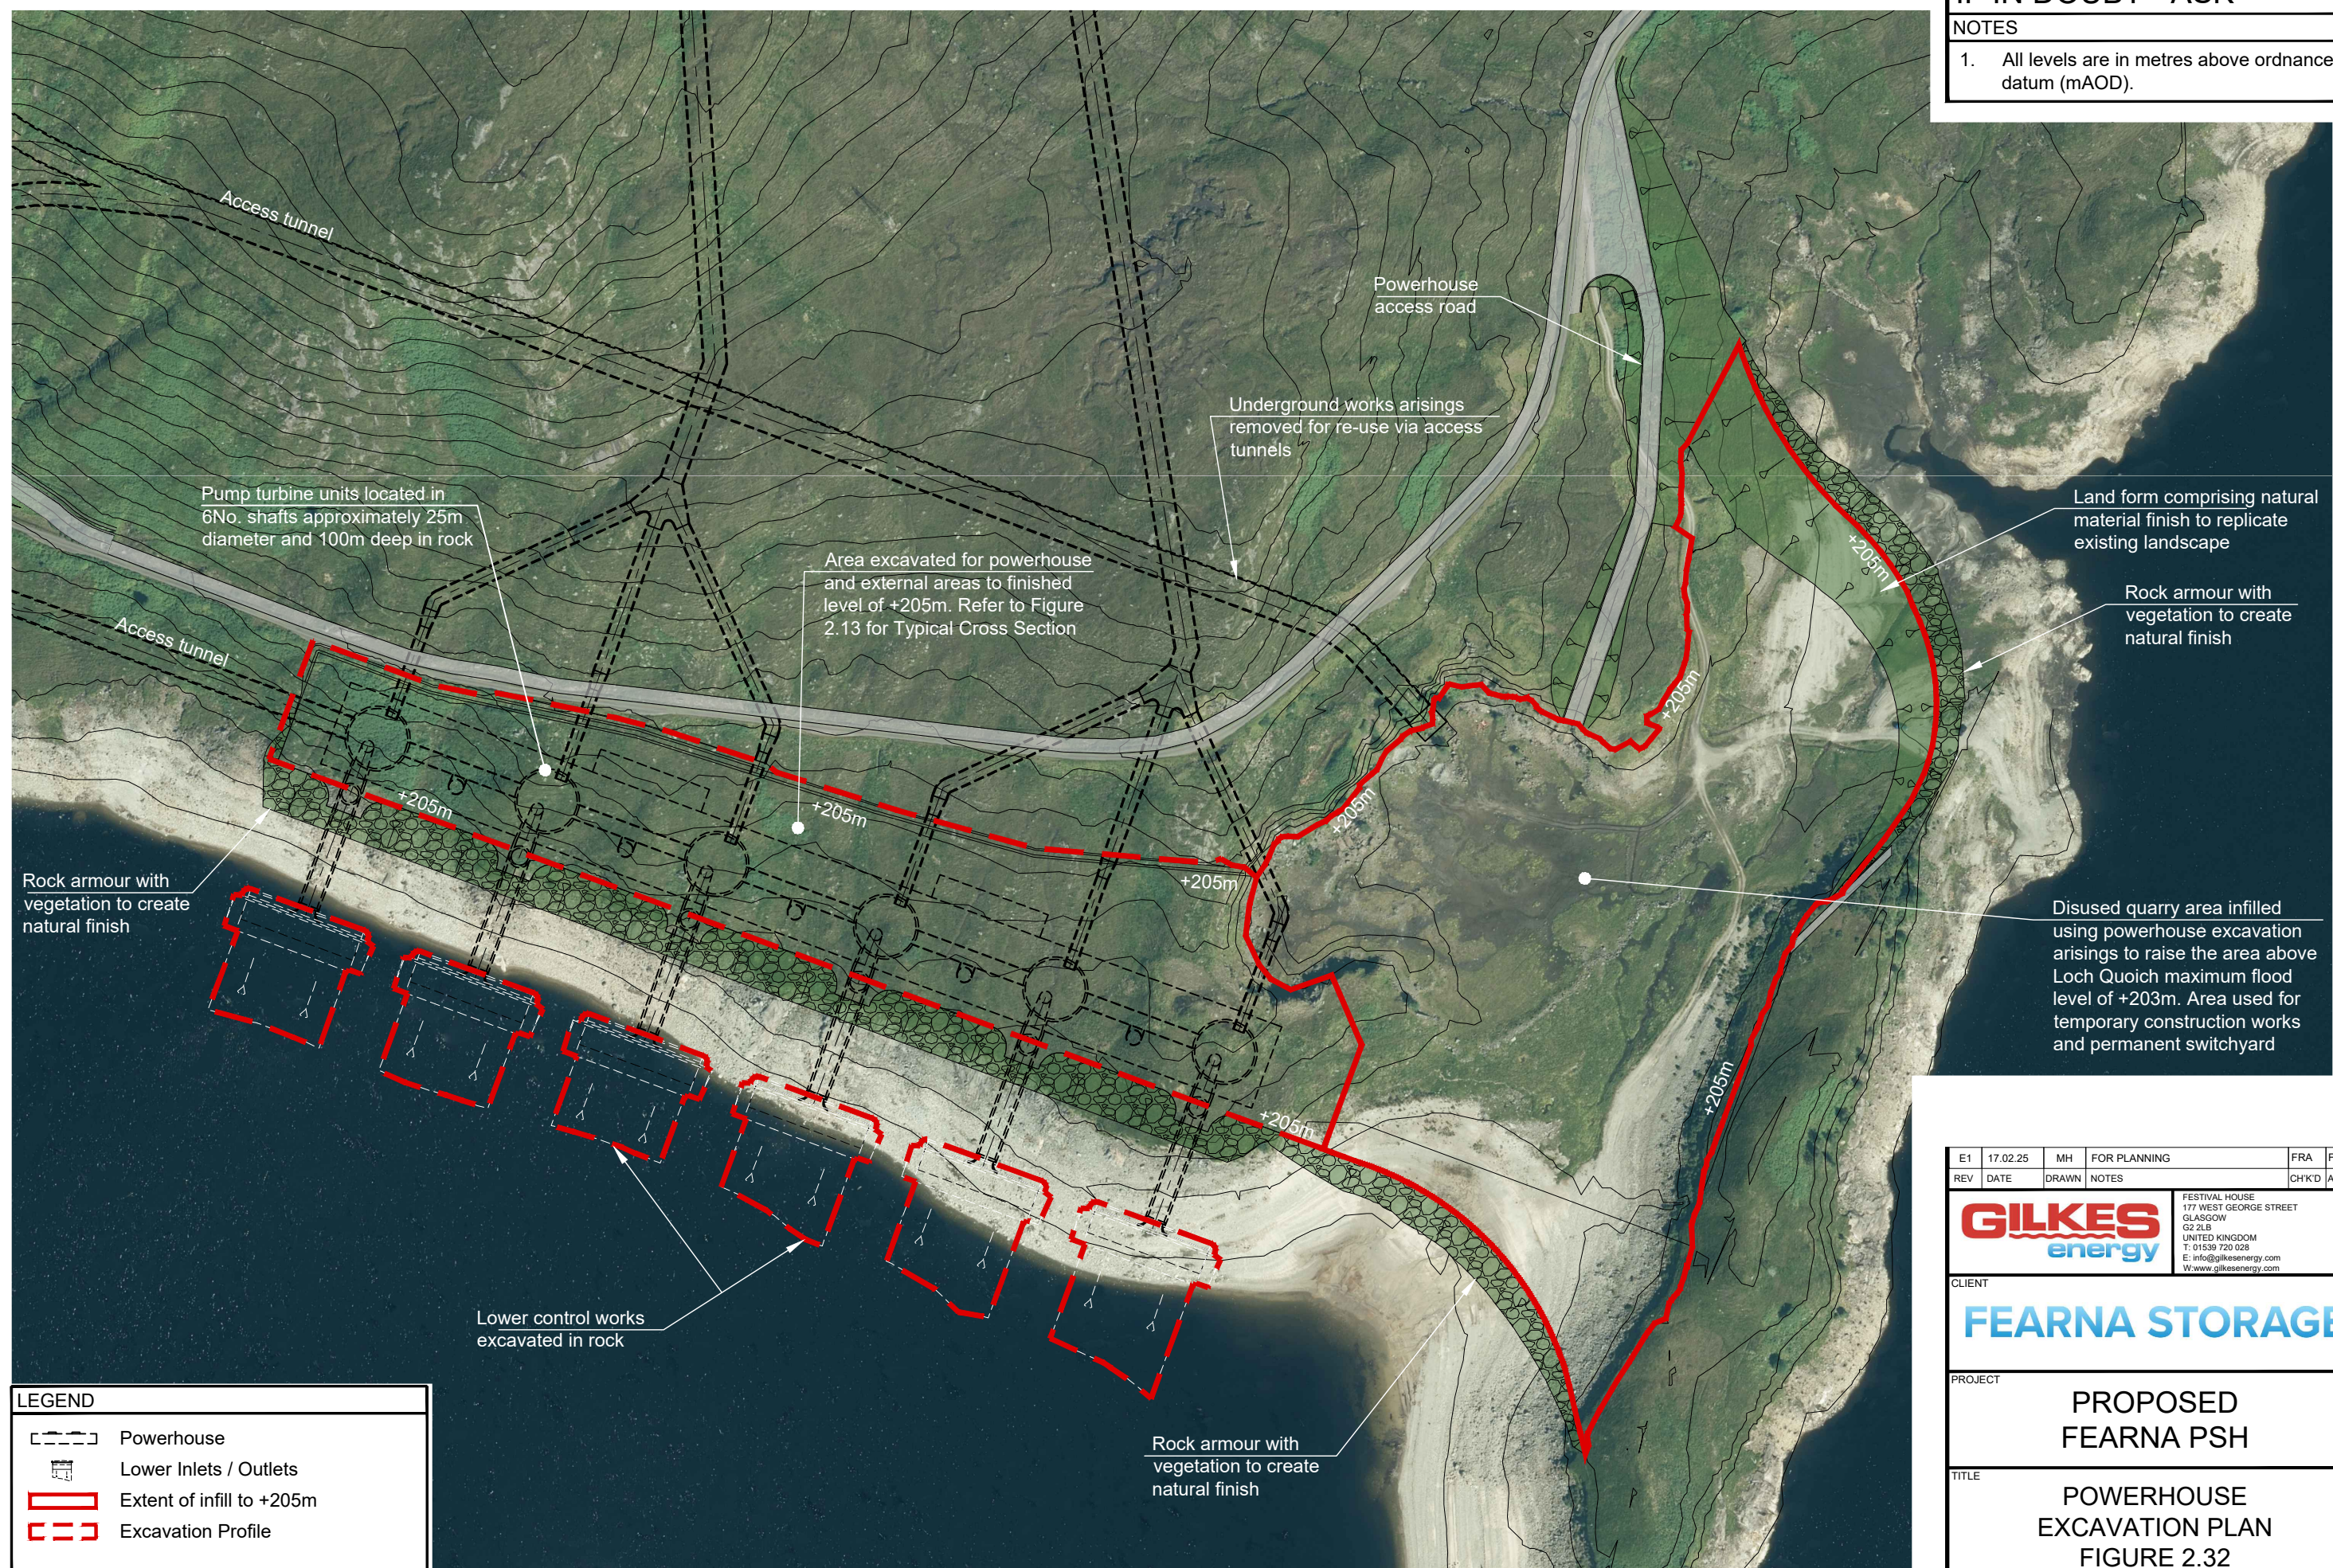

E1	17.02.25	MH	FOR PLANNING	FRA	FRA
REV	DATE	DRAWN	NOTES	CH'K'D	APP'D



FESTIVAL HOUSE
177 WEST GEORGE STREET
GLASGOW
G2 2LB
UNITED KINGDOM
T: 01539 720 028
E: info@gilkesenergy.com
W: www.gilkesenergy.com

CLIENT

FEARNA STORAGE

PROJECT

PROPOSED
FEARNA PSH

TITLE

POWERHOUSE
EXCAVATION PLAN
FIGURE 2.32

SIZE A3	SCALE AT A3 1:2500	STATUS EIA
DRAWING NUMBER FEA/FC4/410		REVISION E1

LEGEND

-  Powerhouse
-  Lower Inlets / Outlets
-  Extent of infill to +205m
-  Excavation Profile

Plan

