
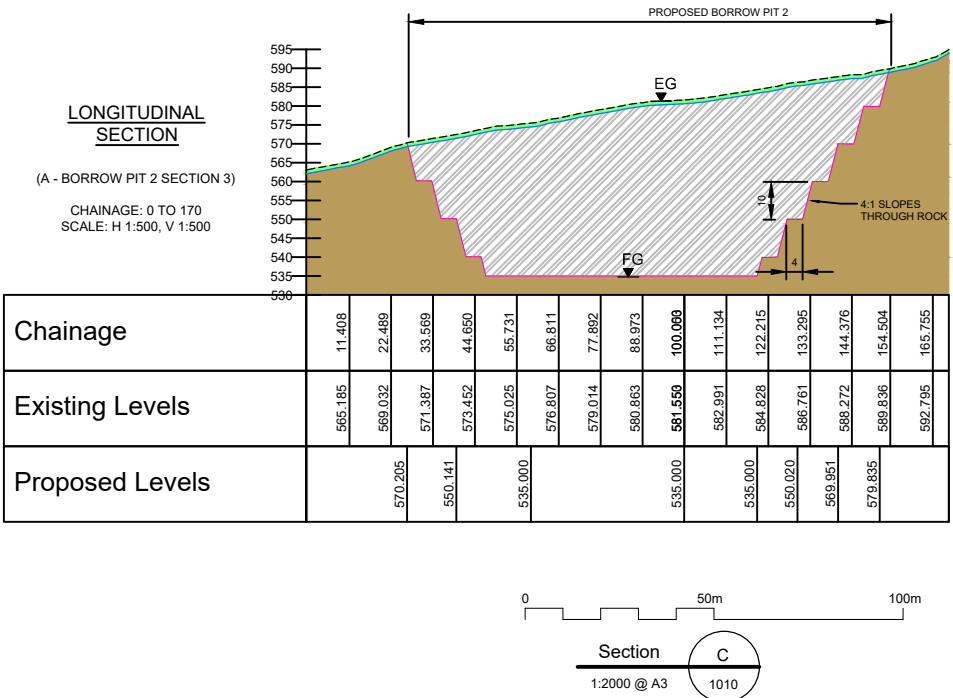
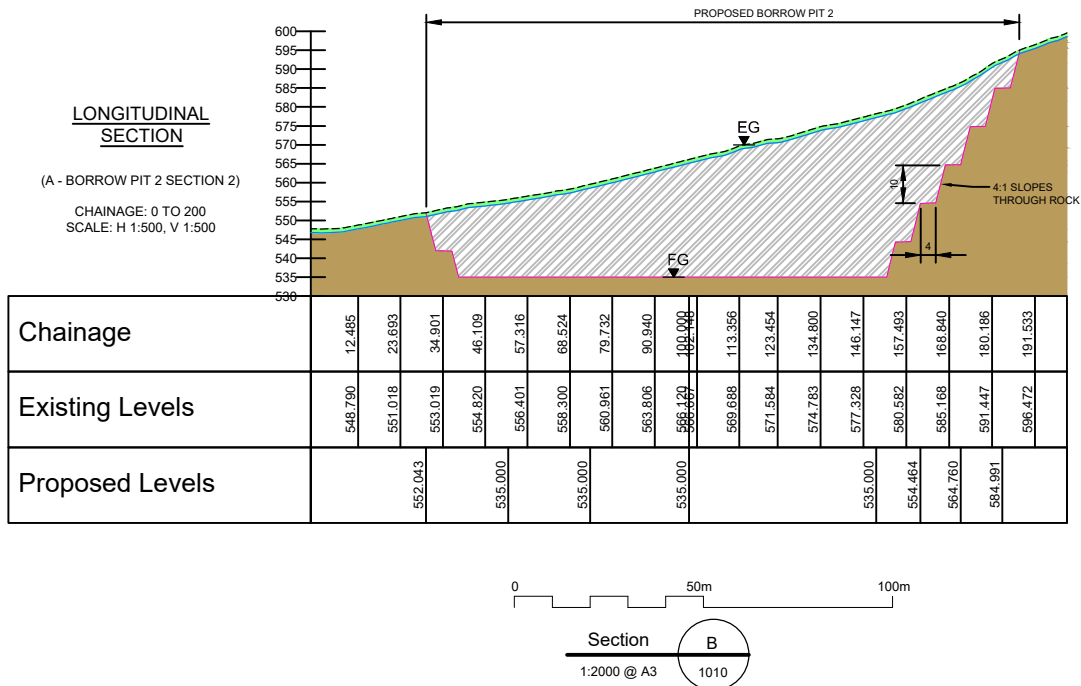


IF IN DOUBT - ASK

NOTES

1. All levels are in metres above ordnance datum (mAOD).
2. All dimensions are in metres unless noted otherwise.

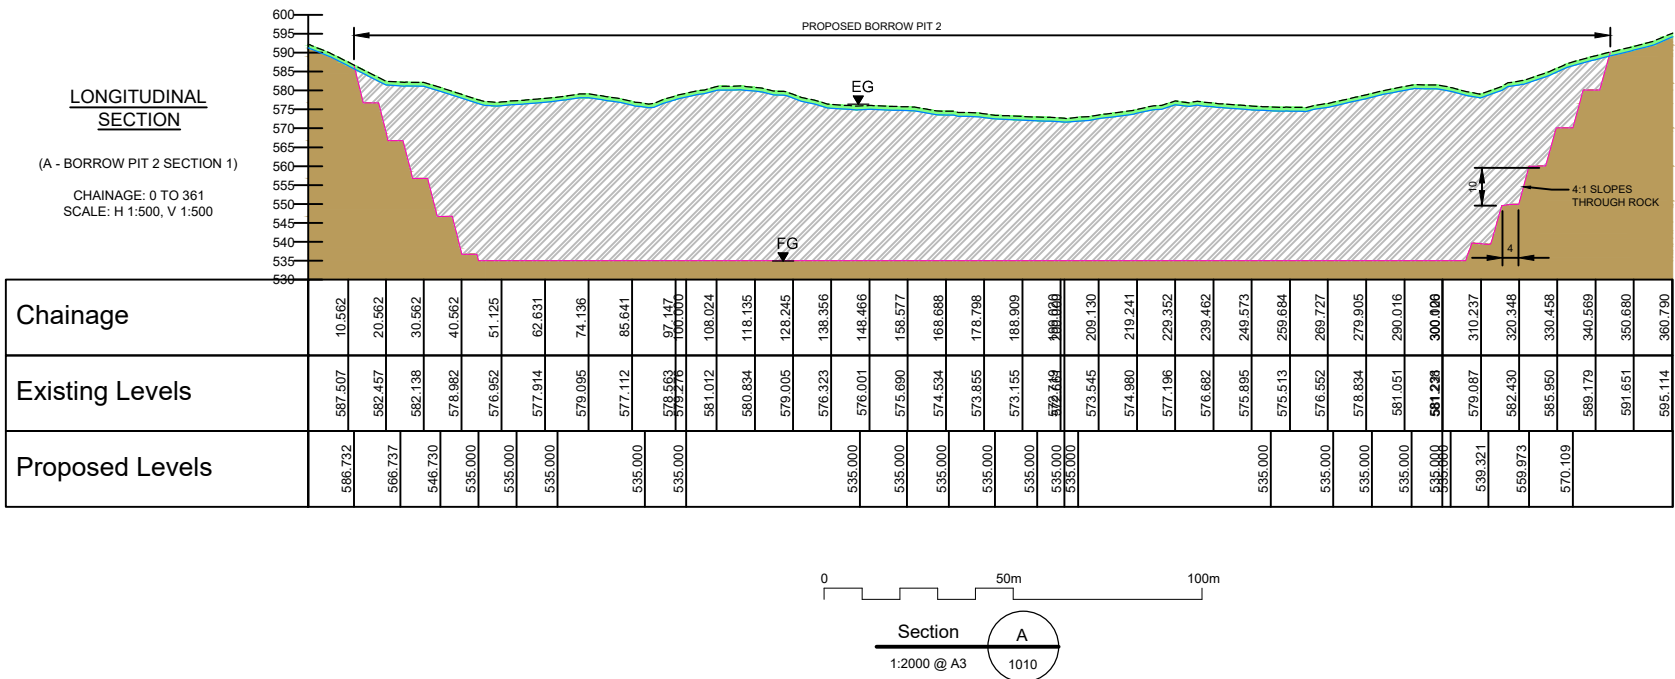

E1	19.02.25	SM	FOR PLANNING	MH	FRA
REV	DATE	DRAWN	NOTES	CHK'D	APP'D



FESTIVAL HOUSE
177 WEST GEORGE STREET
GLASGOW
G2 2LB
UNITED KINGDOM
T: 01539 720 028
E: info@gilkesenergy.com
W: www.gilkesenergy.com

CLIENT

FEARNA STORAGE

PROJECT

**PROPOSED
FEARNA PSH**

TITLE

**BORROW PIT 2
TYPICAL CROSS SECTIONS
FIGURE 2.36**

SIZE A3	SCALE AT A3 1:2000	STATUS EIA
DRAWING NUMBER FEA/FC4/1011	REVISION E1	