


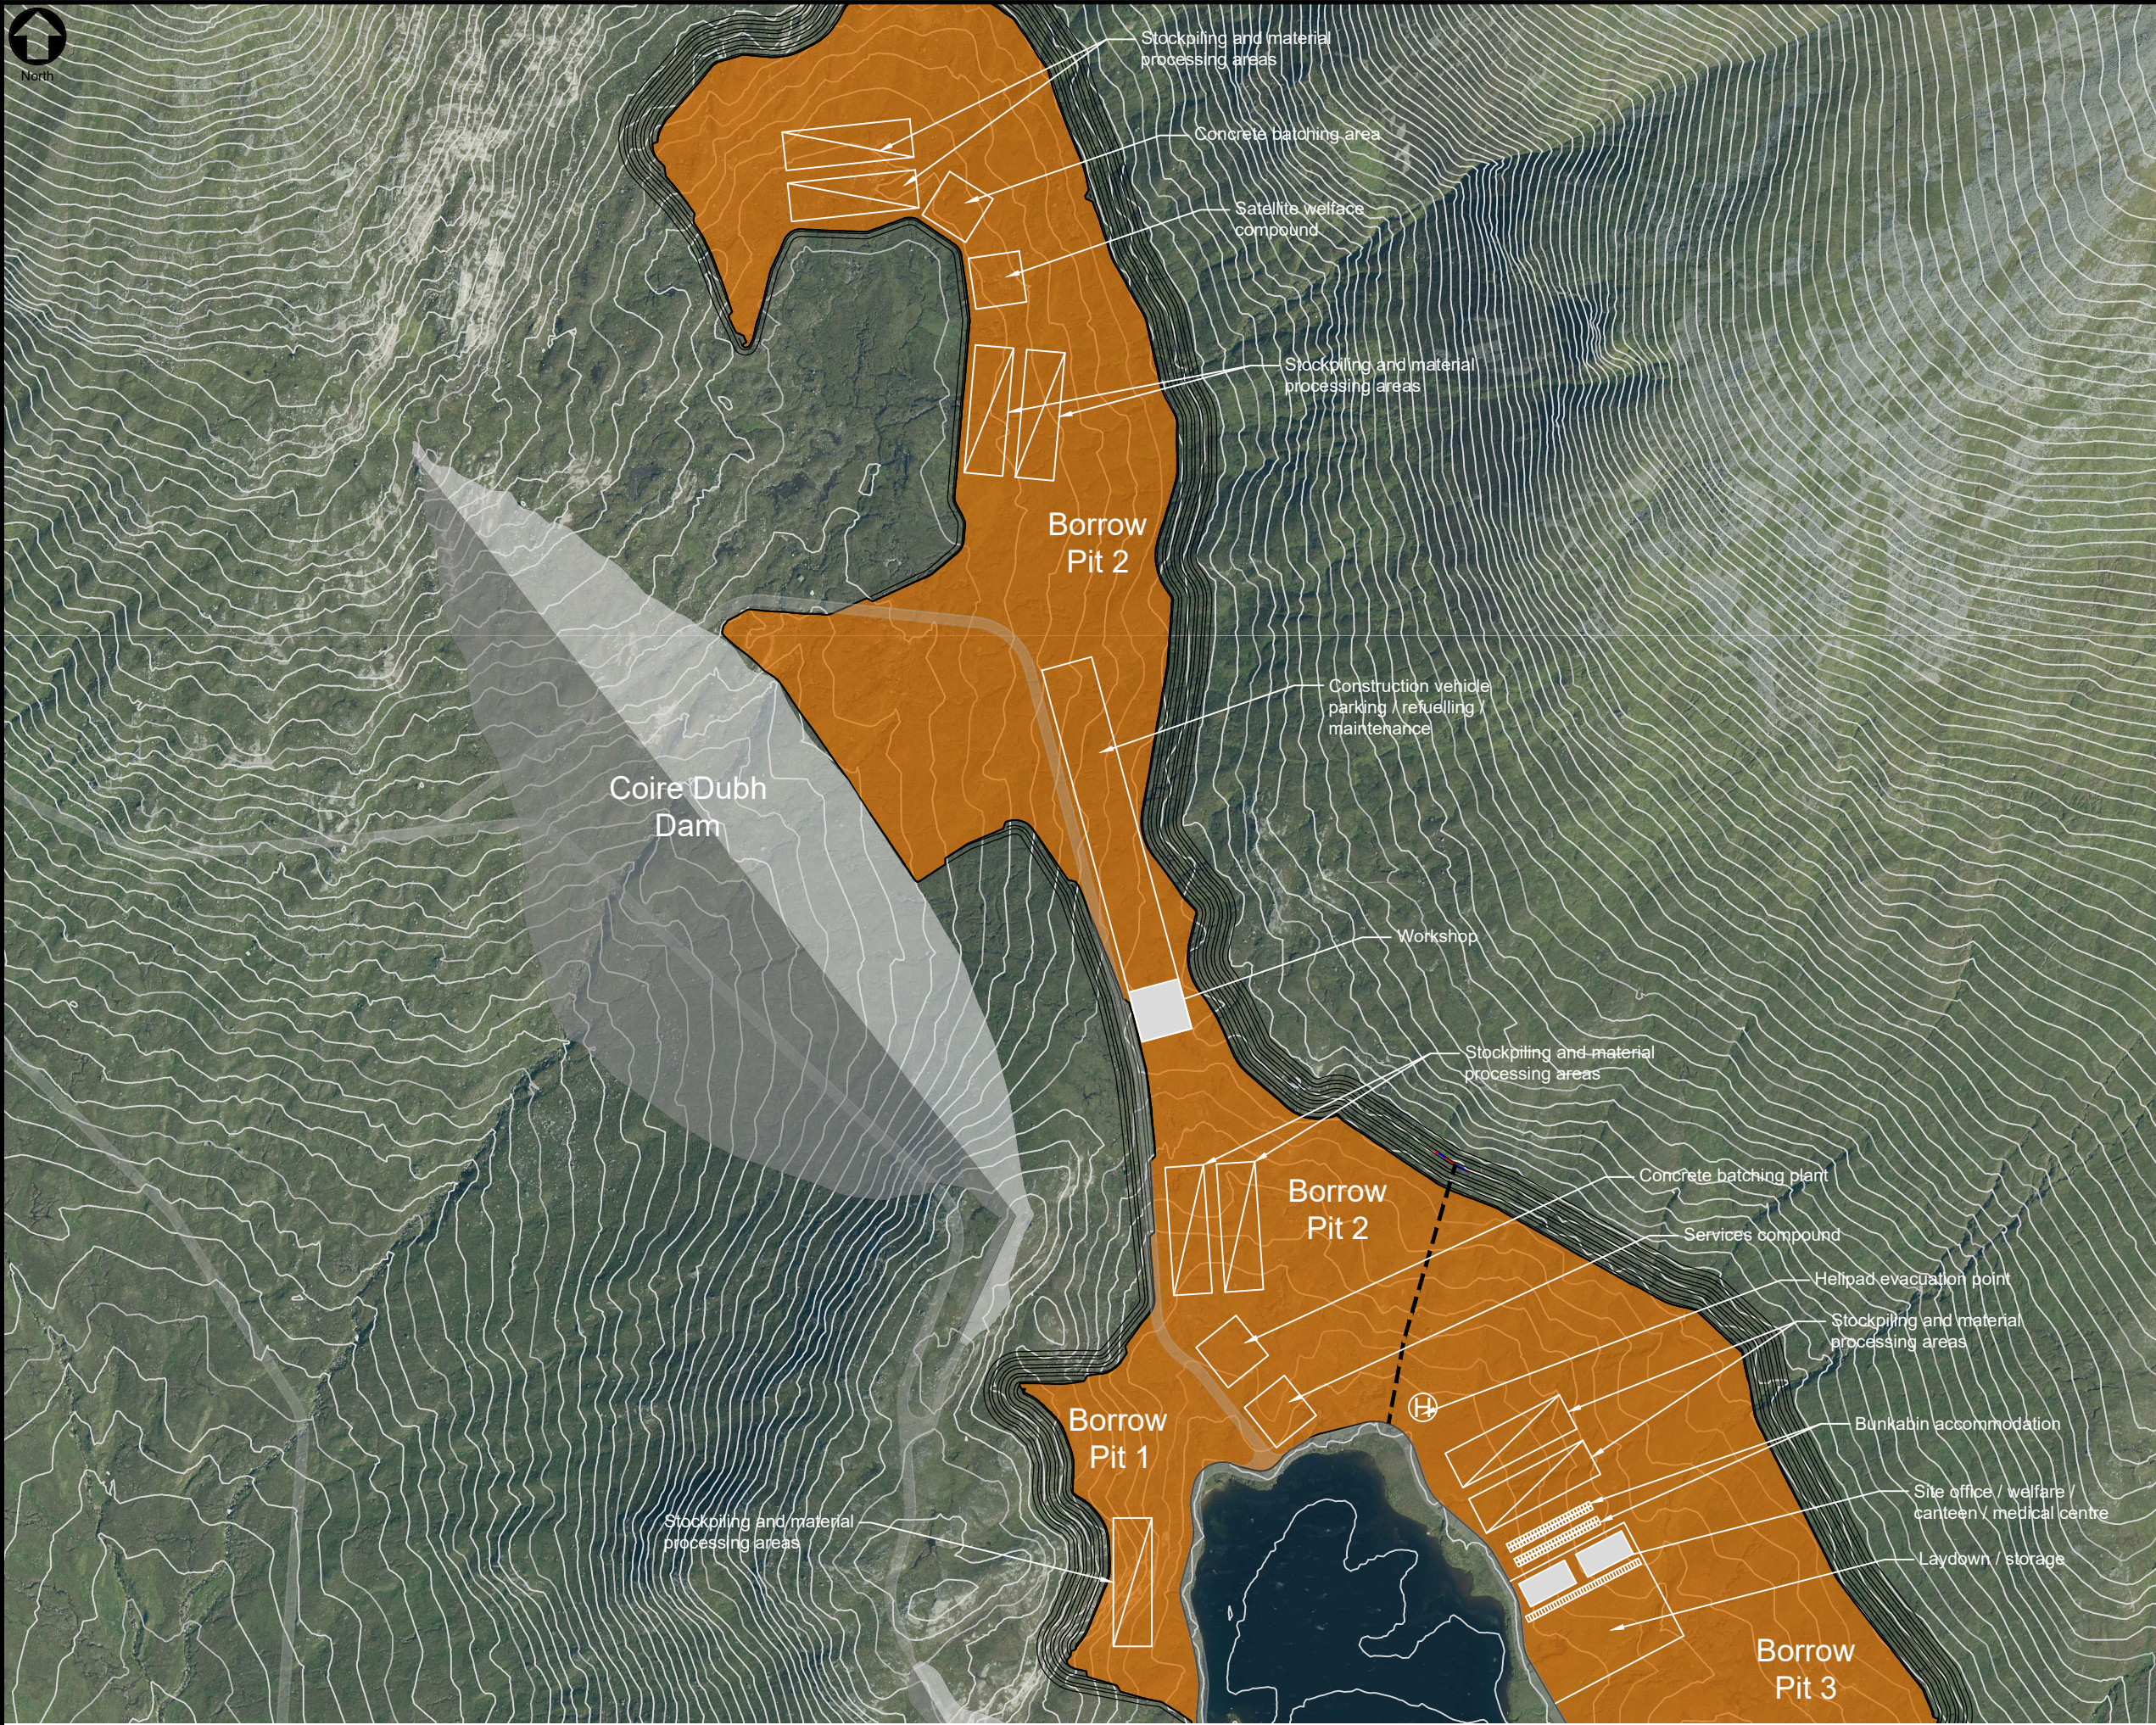

IF IN DOUBT - ASK

NOTES

1. All levels are in metres above ordnance datum (mAOD).
2. All dimensions are in metres unless noted otherwise.

REV	DATE	DRAWN	NOTES	CHK'D	APP'D
FESTIVAL HOUSE 177 WEST GEORGE STREET GLASGOW G2 2LB UNITED KINGDOM T: 01539 720 028 E: info@gilkesenergy.com W: www.gilkesenergy.com CLIENT FEARNA STORAGE PROJECT PROPOSED FEARNA PSH TITLE SITE COMPOUND SC3 FIGURE 2.41					

SIZE	SCALE AT A3	STATUS
A3	1:1000	EIA
DRAWING NUMBER	REVISION	
FEA/FC4/950	E1	