




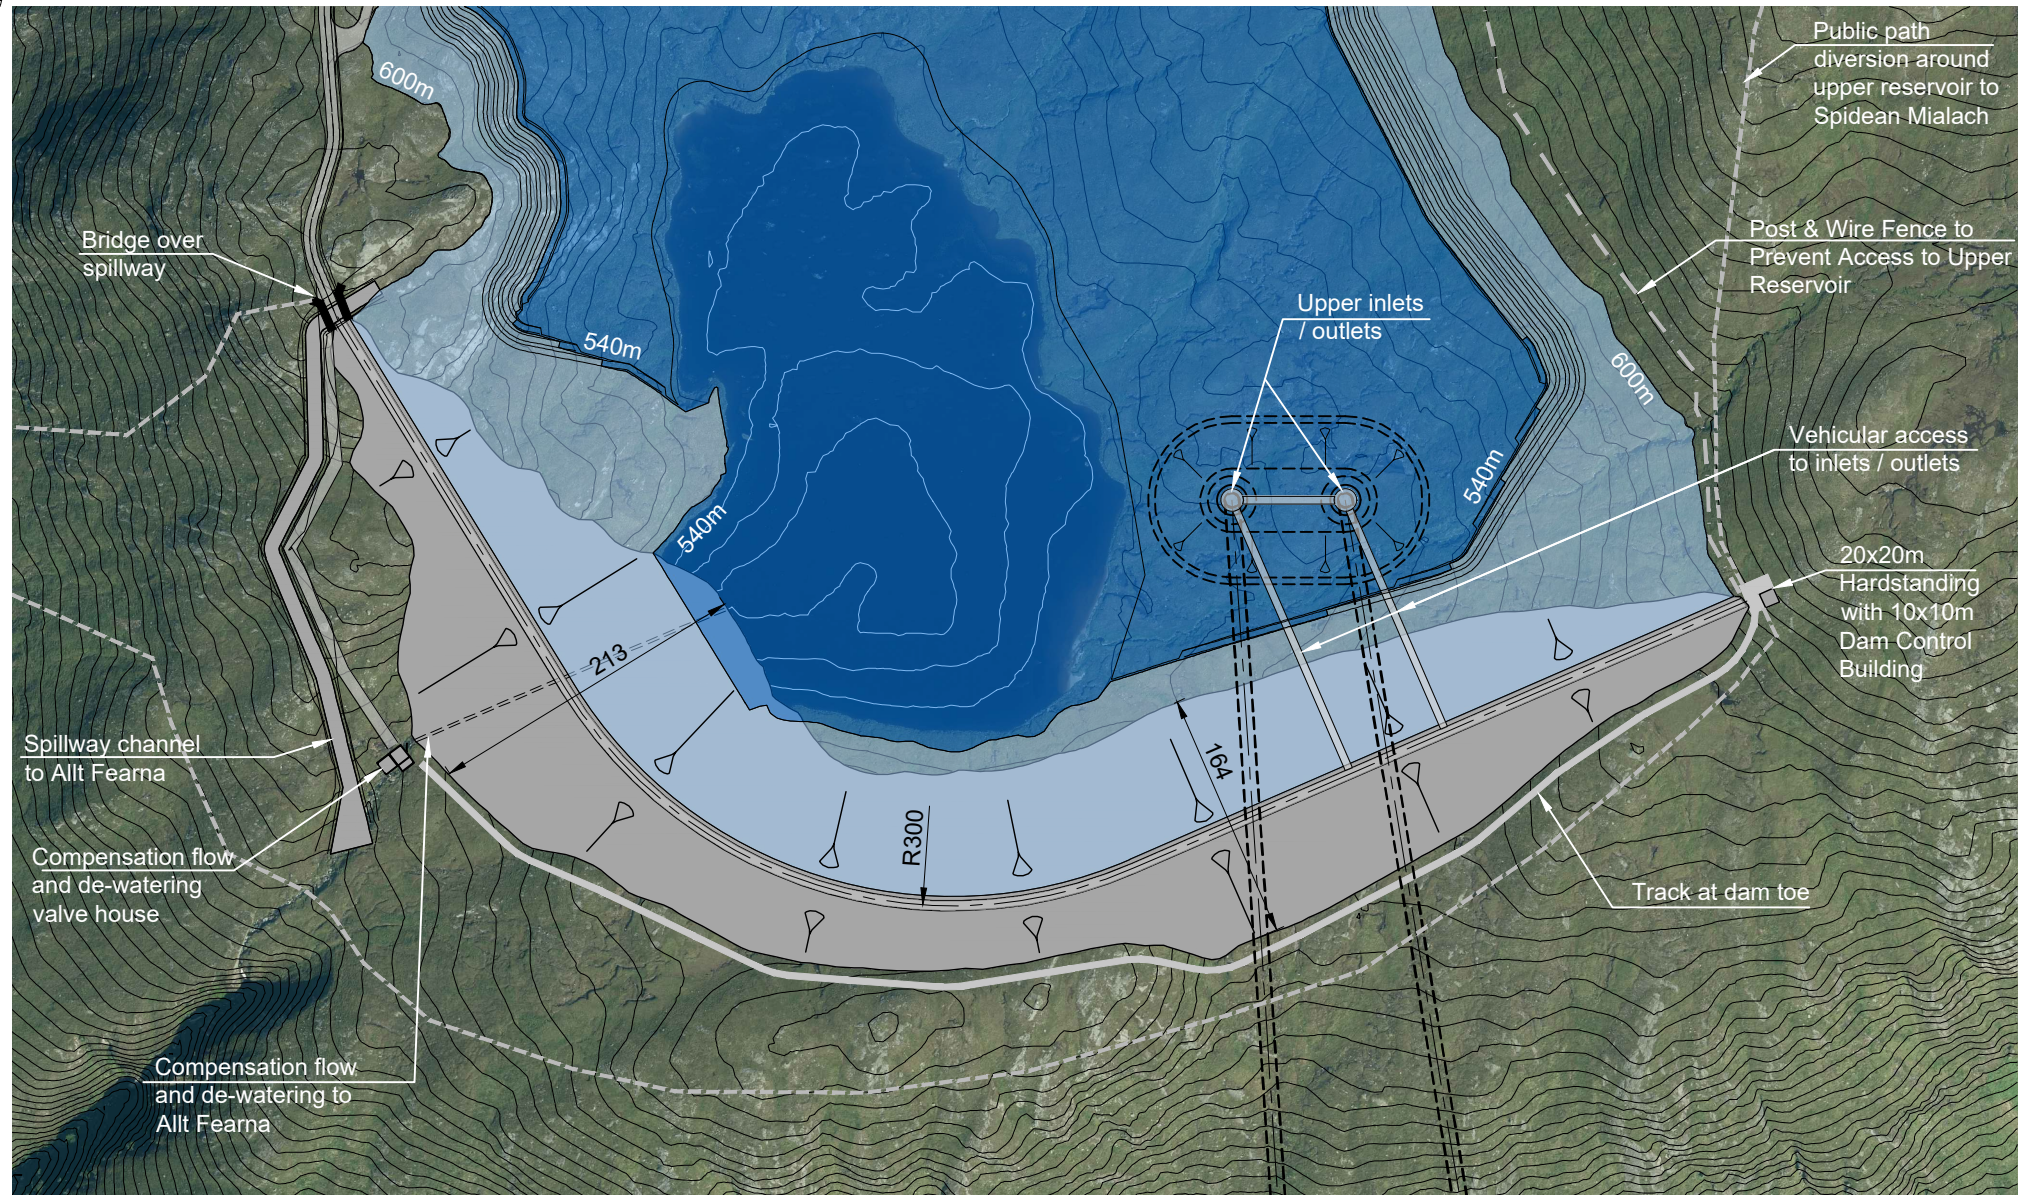

Plan
1:5000 @ A3

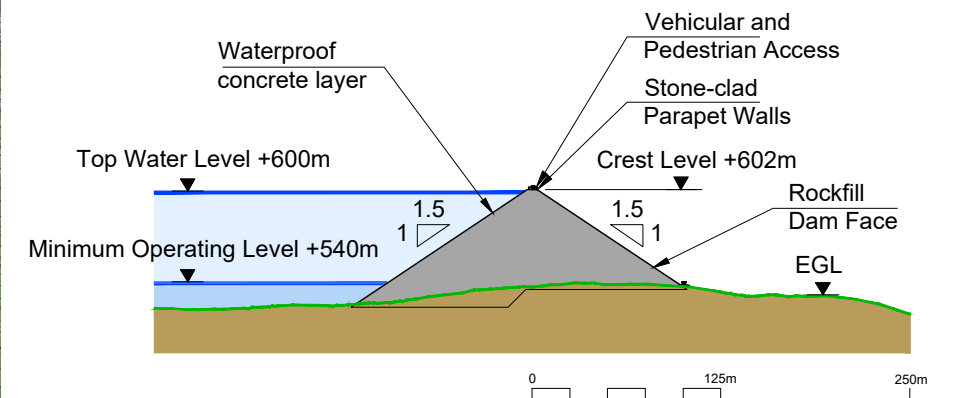

Dam Cross Section
1:5000 @ A3

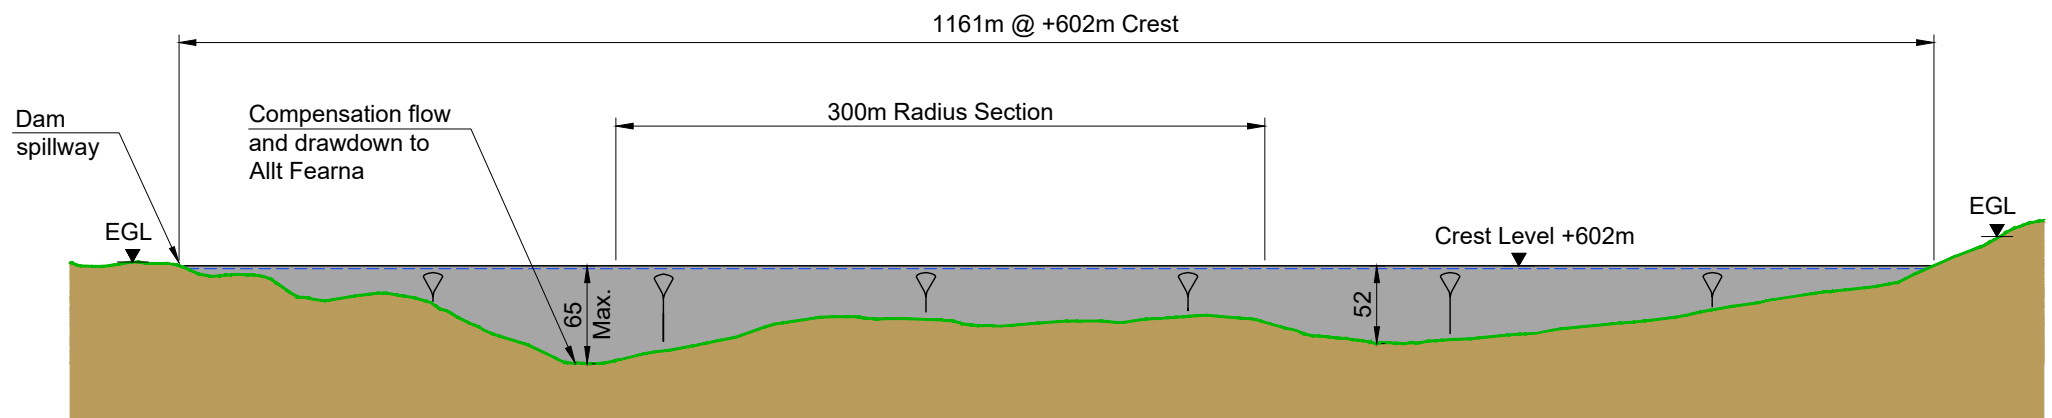

Dam Elevation
1:5000 @ A3

IF IN DOUBT - ASK

NOTES

- All levels are in metres above ordnance datum (mAOD).
- All dimensions are in metres U.N.O.

LEGEND

- +600m Maximum Inundation Level
- +540m Minimum Operating Level
- Dam Footprint
- Dam Valve House
- Compensation Flow Outlet
- Upper Inlets / Outlets
- Tunnel
- Public Footpath Diversion
- Post & Wire Fence

E1	17.02.25	MH	FOR PLANNING	FRA	FRA
REV	DATE	DRAWN	NOTES	CHK'D	APP'D
			FESTIVAL HOUSE 177 WEST GEORGE STREET GLASGOW G2 2LB UNITED KINGDOM T: 01559 720 028 E: info@gilkesenergy.com W: www.gilkesenergy.com		
CLIENT					
FEARNA STORAGE					
PROJECT					
PROPOSED FEARNA PSH					
TITLE					
FEARNA DAM GENERAL ARRANGEMENT FIGURE 2.5					
SIZE A3	SCALE AT A3 1:5000		STATUS EIA		
DRAWING NUMBER			REVISION		
FEA/FC4/300			E1		