



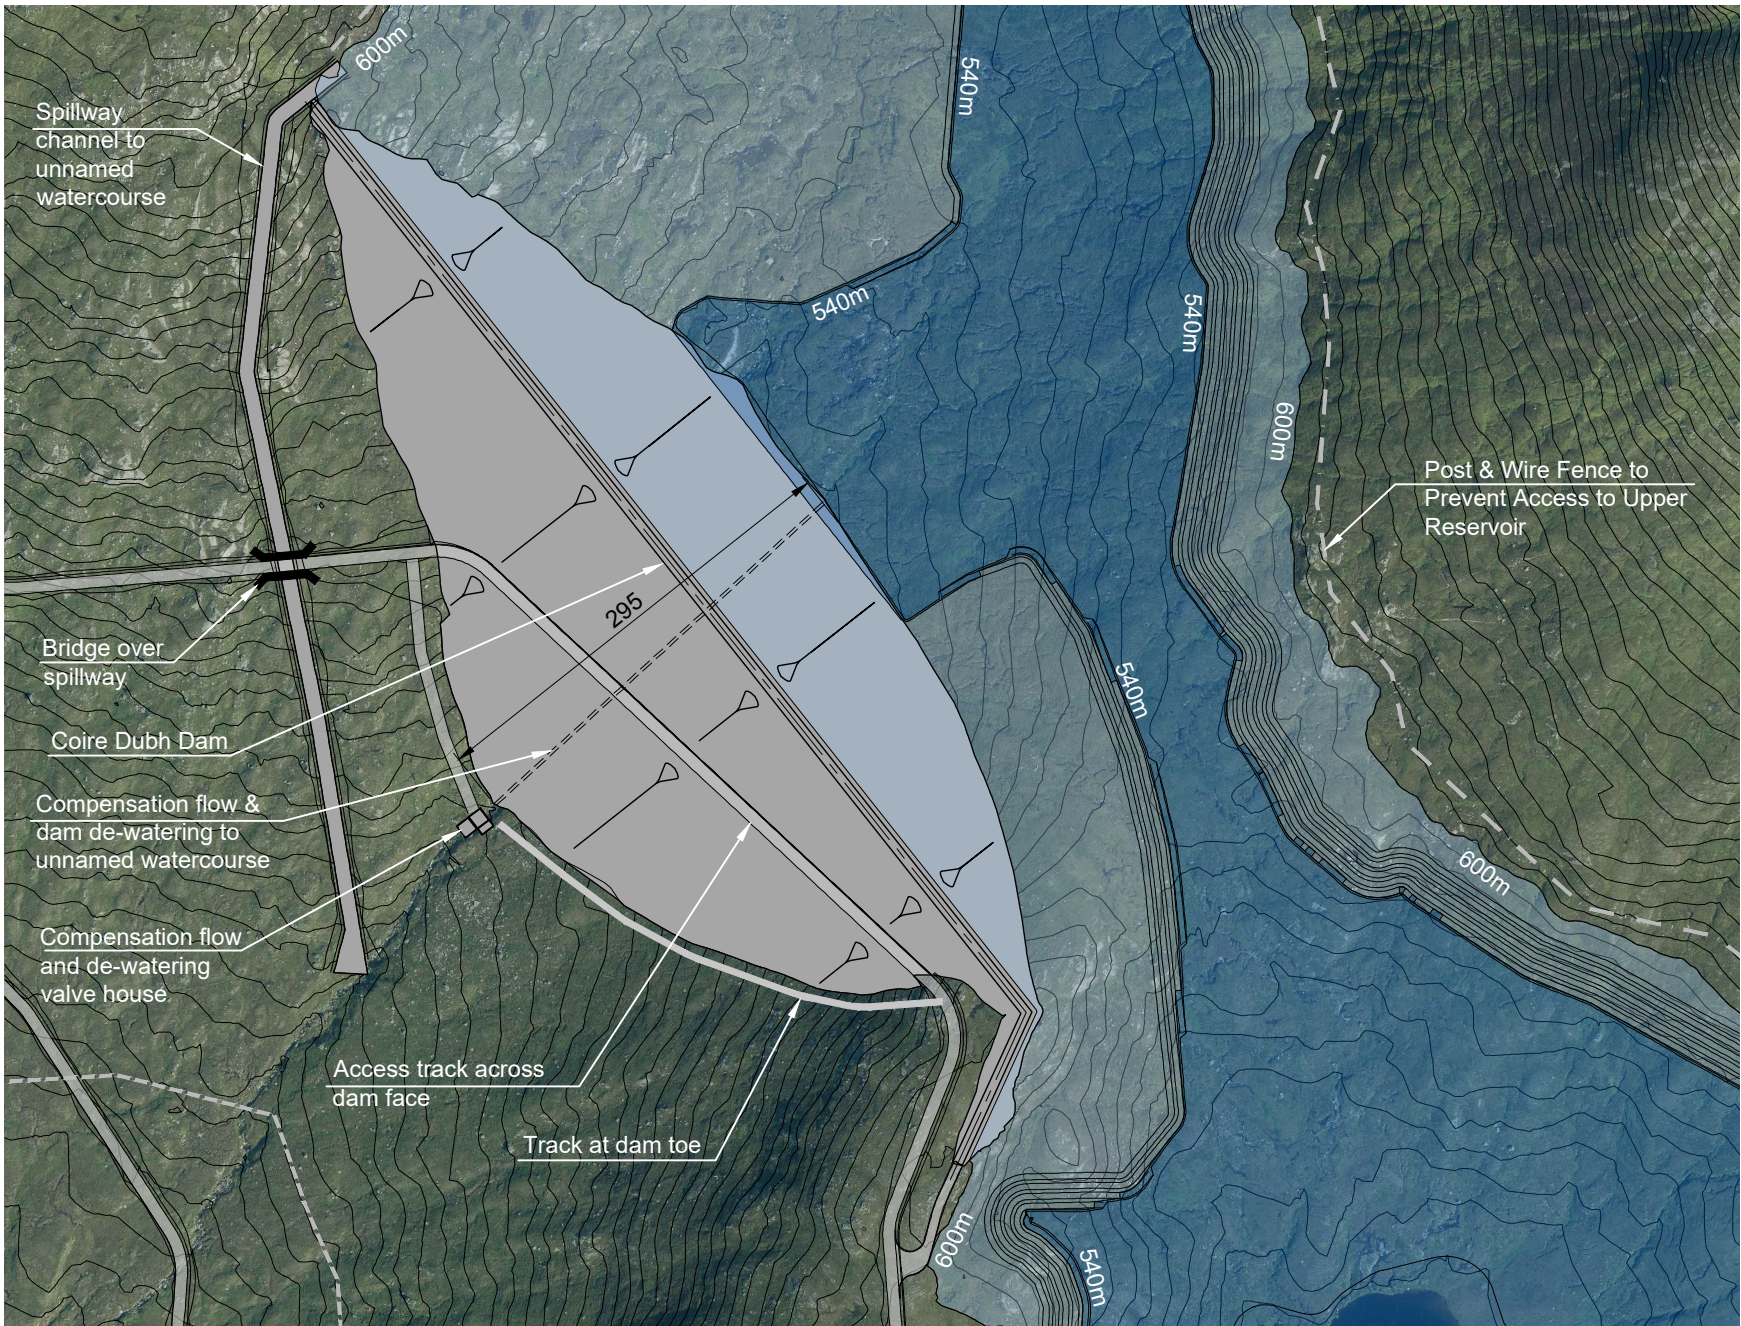


Plan

1:5000 @ A3

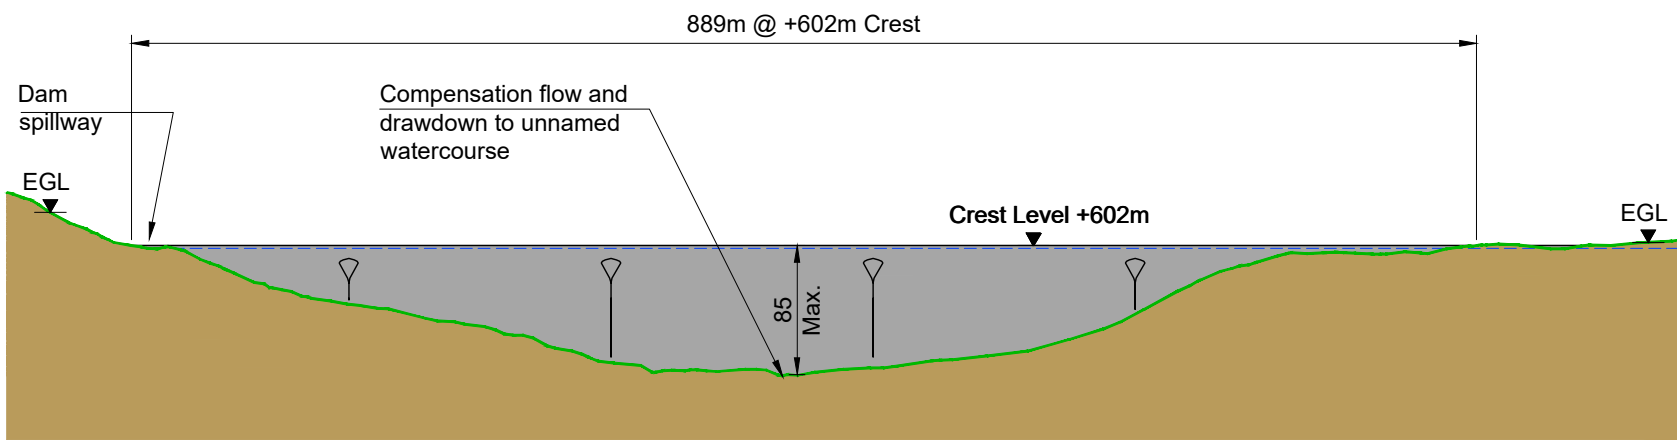

Dam Elevation

1:5000 @ A3

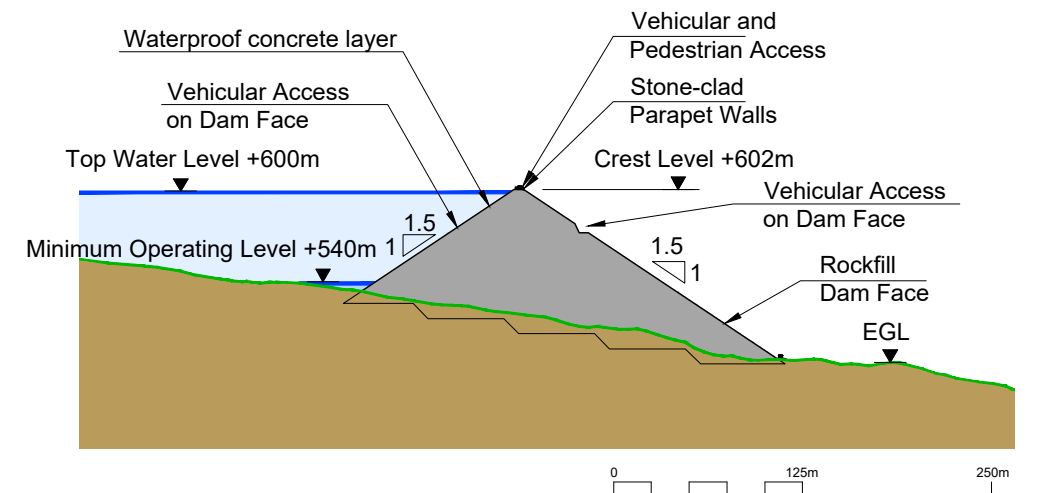

Dam Cross Section

1:5000 @ A3

IF IN DOUBT - ASK

NOTES

- All levels are in metres above ordnance datum (mAOD).
- All dimensions are in metres U.N.O.

LEGEND

- +600m Maximum Inundation Level
- +540m Minimum Operating Level
- Dam Footprint
- Dam Valve House
- PSH Track
- Public Footpath Diversion
- Post & Wire Fence

E1	17.02.25	MH	FOR PLANNING	FRA	FRA
REV	DATE	DRAWN	NOTES	CH'K'D	APP'D

GILKES energy	FESTIVAL HOUSE 177 WEST GEORGE STREET GLASGOW G2 2LB UNITED KINGDOM T: 01559 720 028 E: info@gilkesenergy.com W: www.gilkesenergy.com
-------------------------	--

CLIENT
FEARNA STORAGE

PROJECT
PROPOSED FEARNA PSH

TITLE
COIRE DUBH DAM GENERAL ARRANGEMENT FIGURE 2.6

SIZE A3	SCALE AT A3 1:5000	STATUS EIA
DRAWING NUMBER FEA/FC4/350	REVISION E1	