

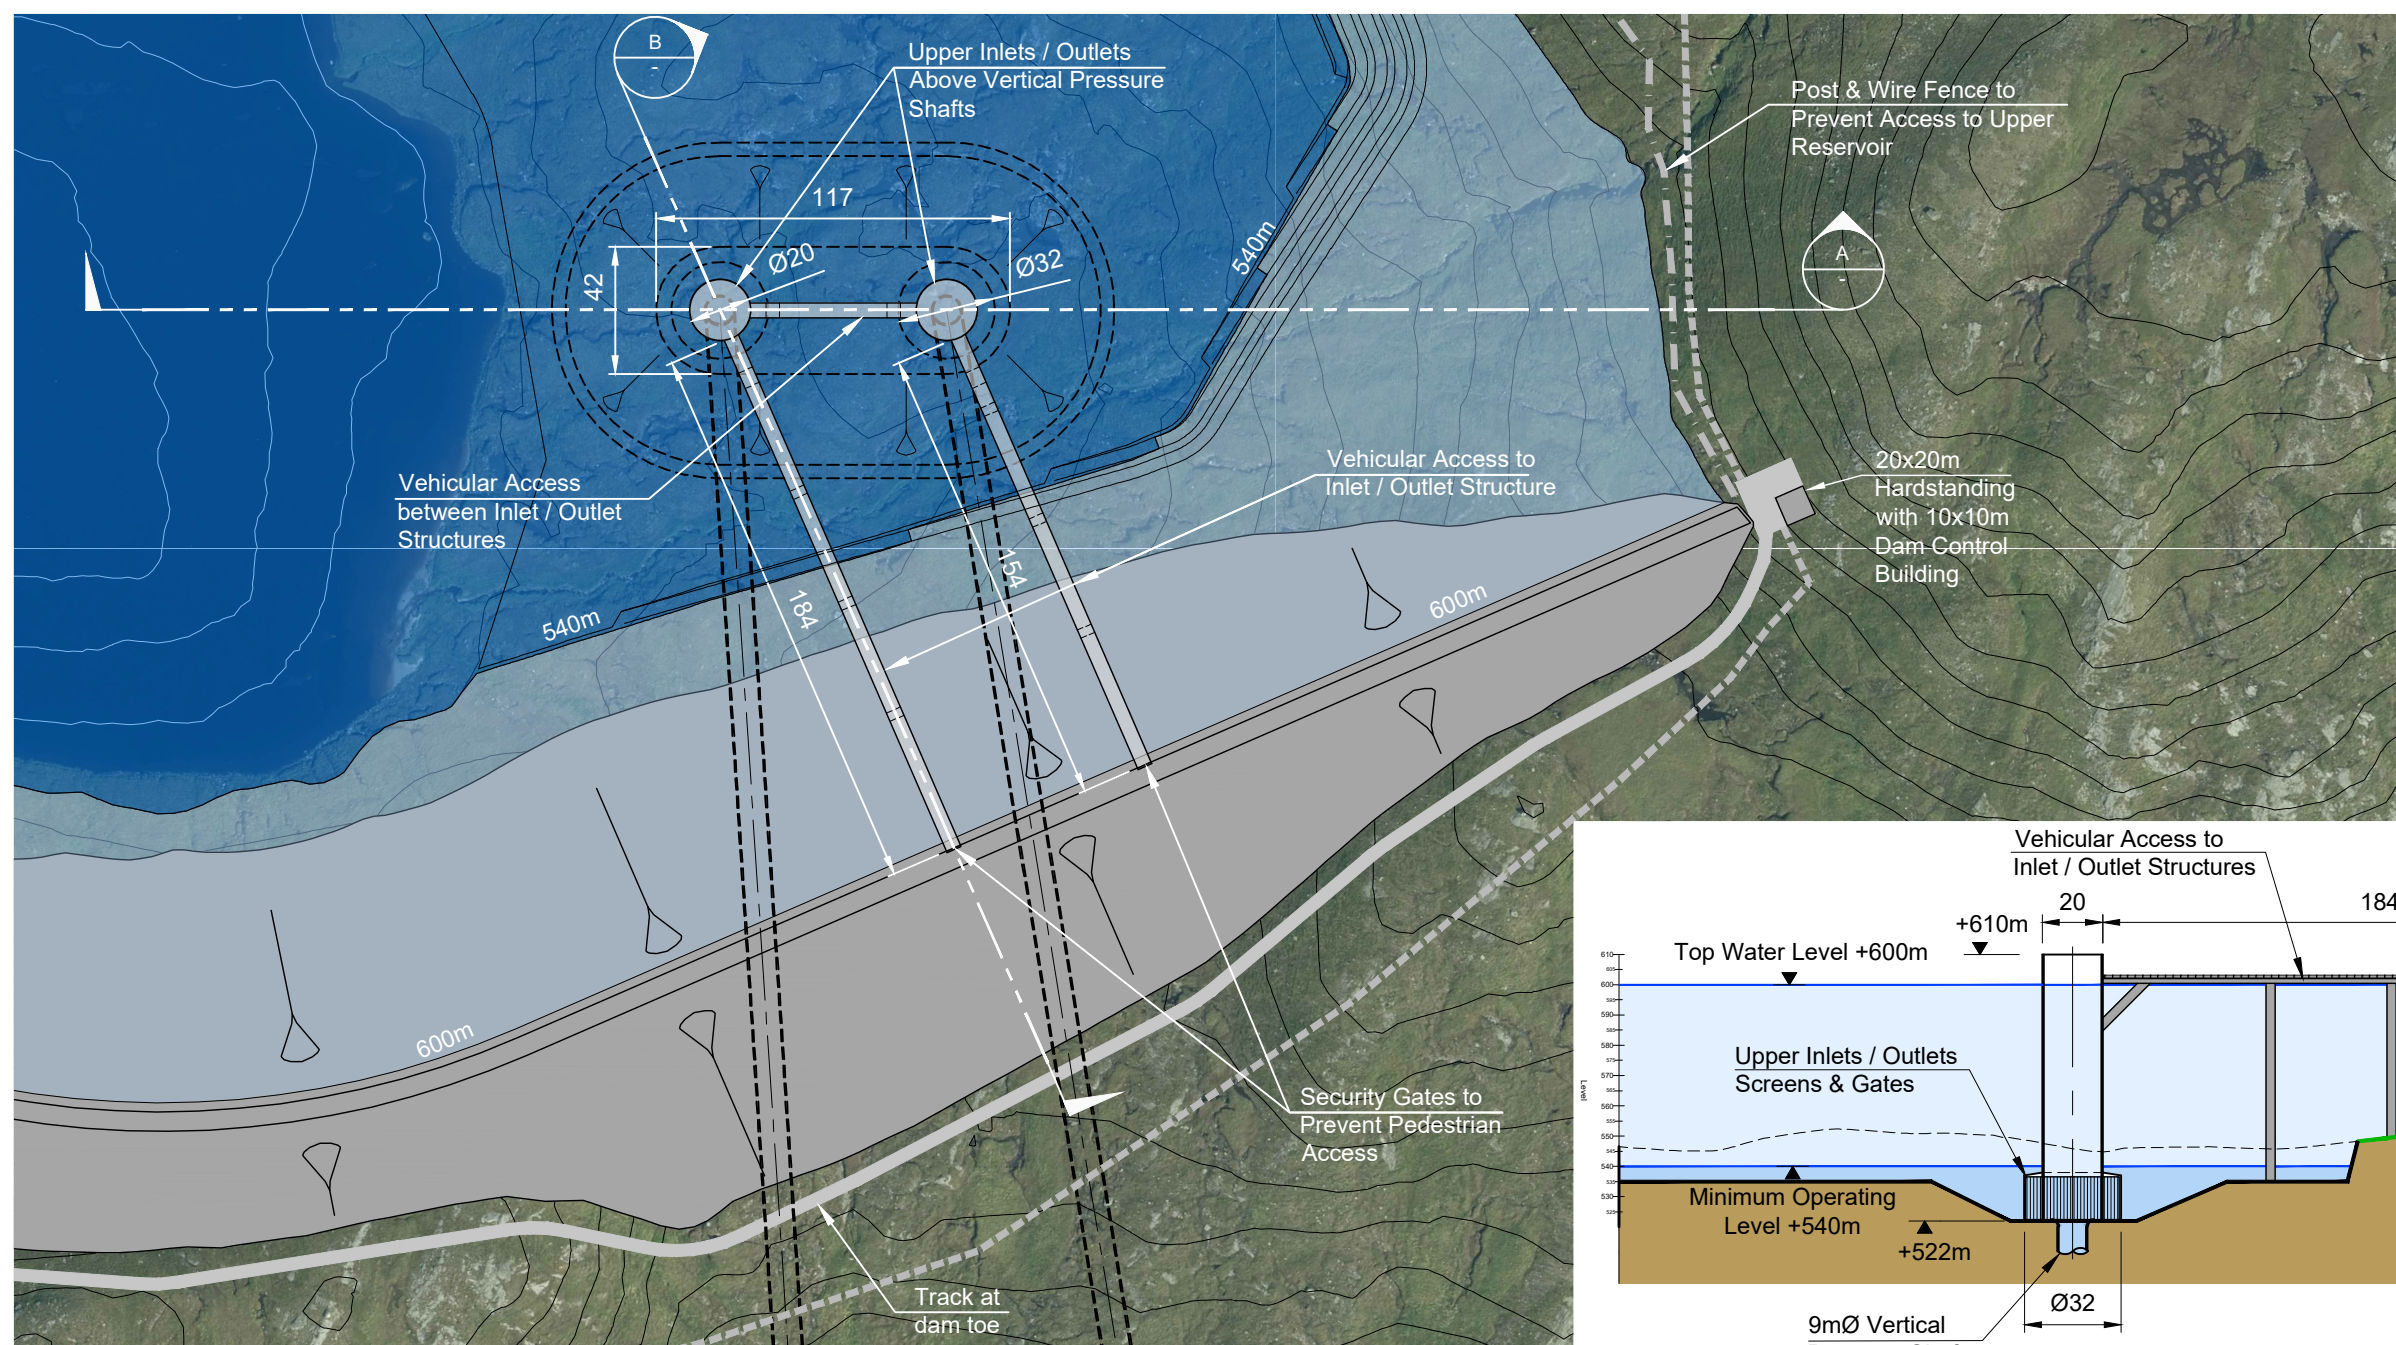


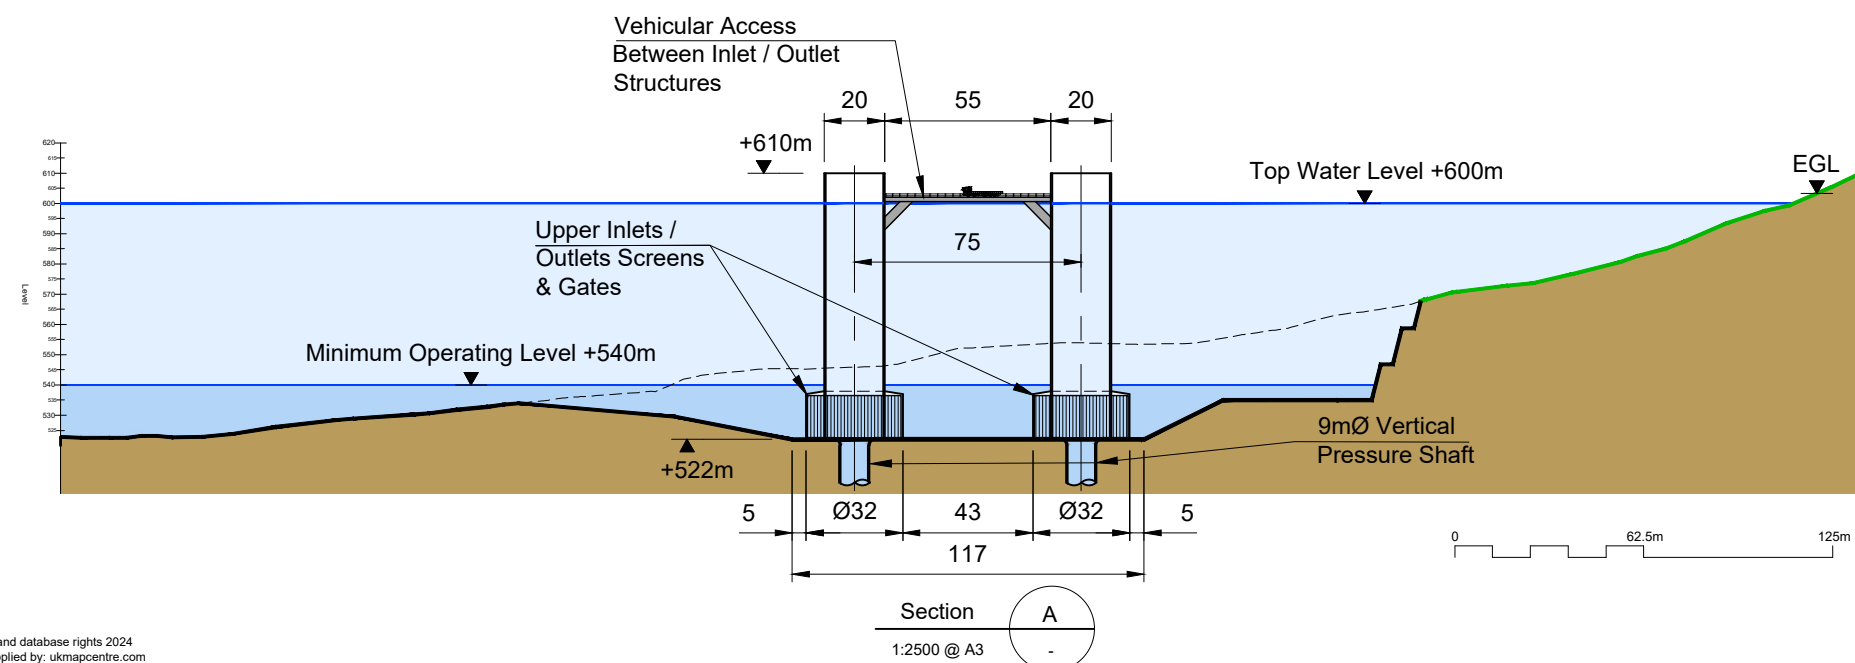


Plan

1:2500 @ A3

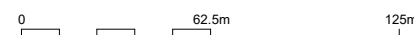

Section

1:2500 @ A3

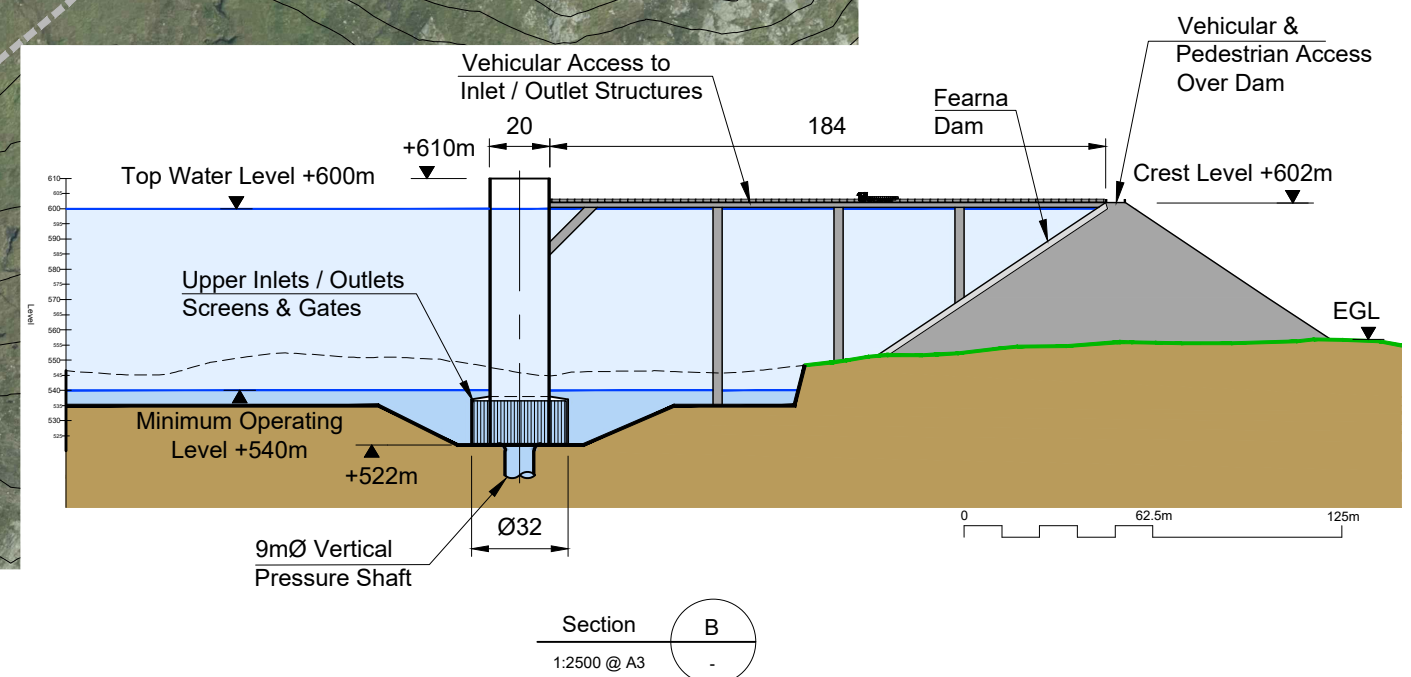

Section

1:2500 @ A3

IF IN DOUBT - ASK	
NOTES	
1.	All levels are in metres above ordnance datum (mAOD).
2.	All dimensions are in metres U.N.O.
LEGEND	
	+600m Maximum Inundation Level
	+540m Minimum Water Level
	Dam Footprint
	Upper Inlets / Outlets
	Tunnel
	Public Footpath Diversion
	Post & Wire Fence

E1	17.02.25	MH	FOR PLANNING	FRA	FRA
REV	DATE	DRAWN	NOTES	CH'KD	APP'D
				FESTIVAL HOUSE	
				177 WEST GEORGE STREET	
				GLASGOW	
				G2 2LB	
				UNITED KINGDOM	
				T: 01539 720 028	
				E: info@gilkesenergy.com	
				W: www.gilkesenergy.com	
CLIENT					
FEARNA STORAGE					
PROJECT					
PROPOSED FEARNA PSH					
TITLE					
UPPER CONTROL WORKS GENERAL ARRANGEMENT FIGURE 2.7					
SIZE A3	SCALE AT A3 1:2500			STATUS EIA	
DRAWING NUMBER				REVISION	
FEA/FC4/600				E1	