




Plan
1:2500 @ A3

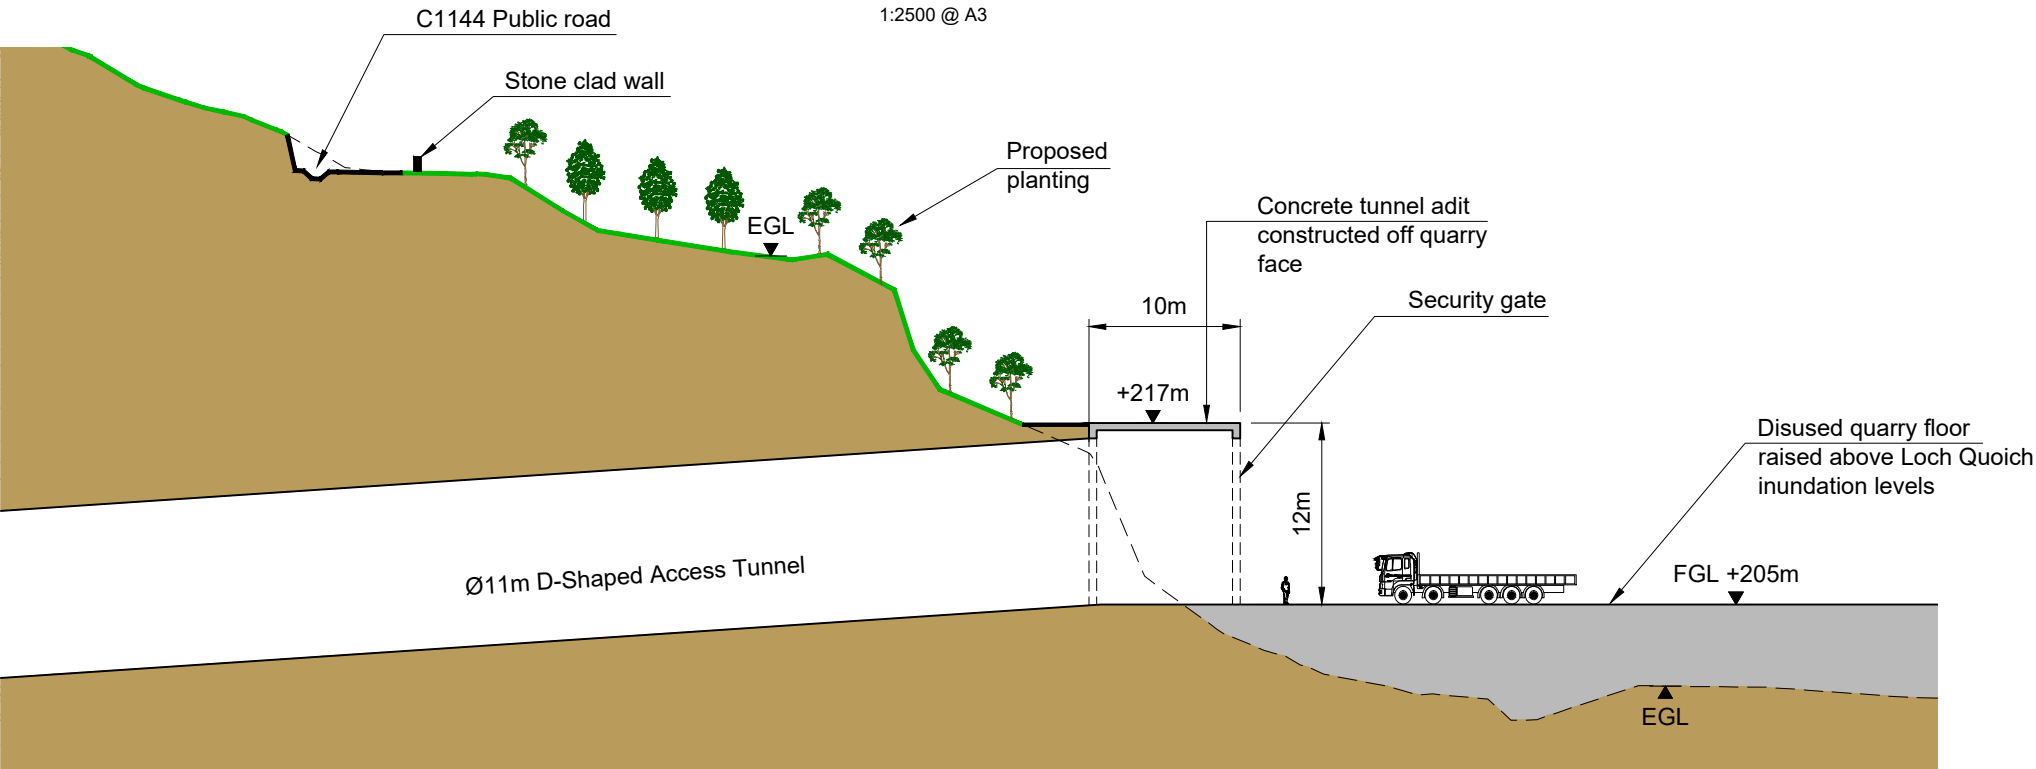

Section Thro Adit / Access Tunnel
1:500 @ A3

IF IN DOUBT - ASK

NOTES

1. All levels are in metres above ordnance datum (mAOD).
2. All dimensions are in metres U.N.O.

LEGEND

- Powerhouse
- Switchyard and Switchgear Building
- Areas of New Planting
- Loch Quoch Range

E1	17.02.25	MH	FOR PLANNING	FRA	FRA
REV	DATE	DRAWN	NOTES	CHK'D	APP'D

GILKES
energy

FESTIVAL HOUSE
177 WEST GEORGE STREET
GLASGOW
G2 2LB
UNITED KINGDOM
T: 01559 720 028
E: info@gilkesenergy.com
W: www.gilkesenergy.com

CLIENT
FEARNA STORAGE

PROJECT
**PROPOSED
FEARNA PSH**

TITLE
**ACCESS TUNNEL ADIT
GENERAL ARRANGEMENT
FIGURE 2.9**

SIZE A3	SCALE AT A3 AS SHOWN	STATUS EIA	REVISION E1
DRAWING NUMBER FEA/FC4/585			