


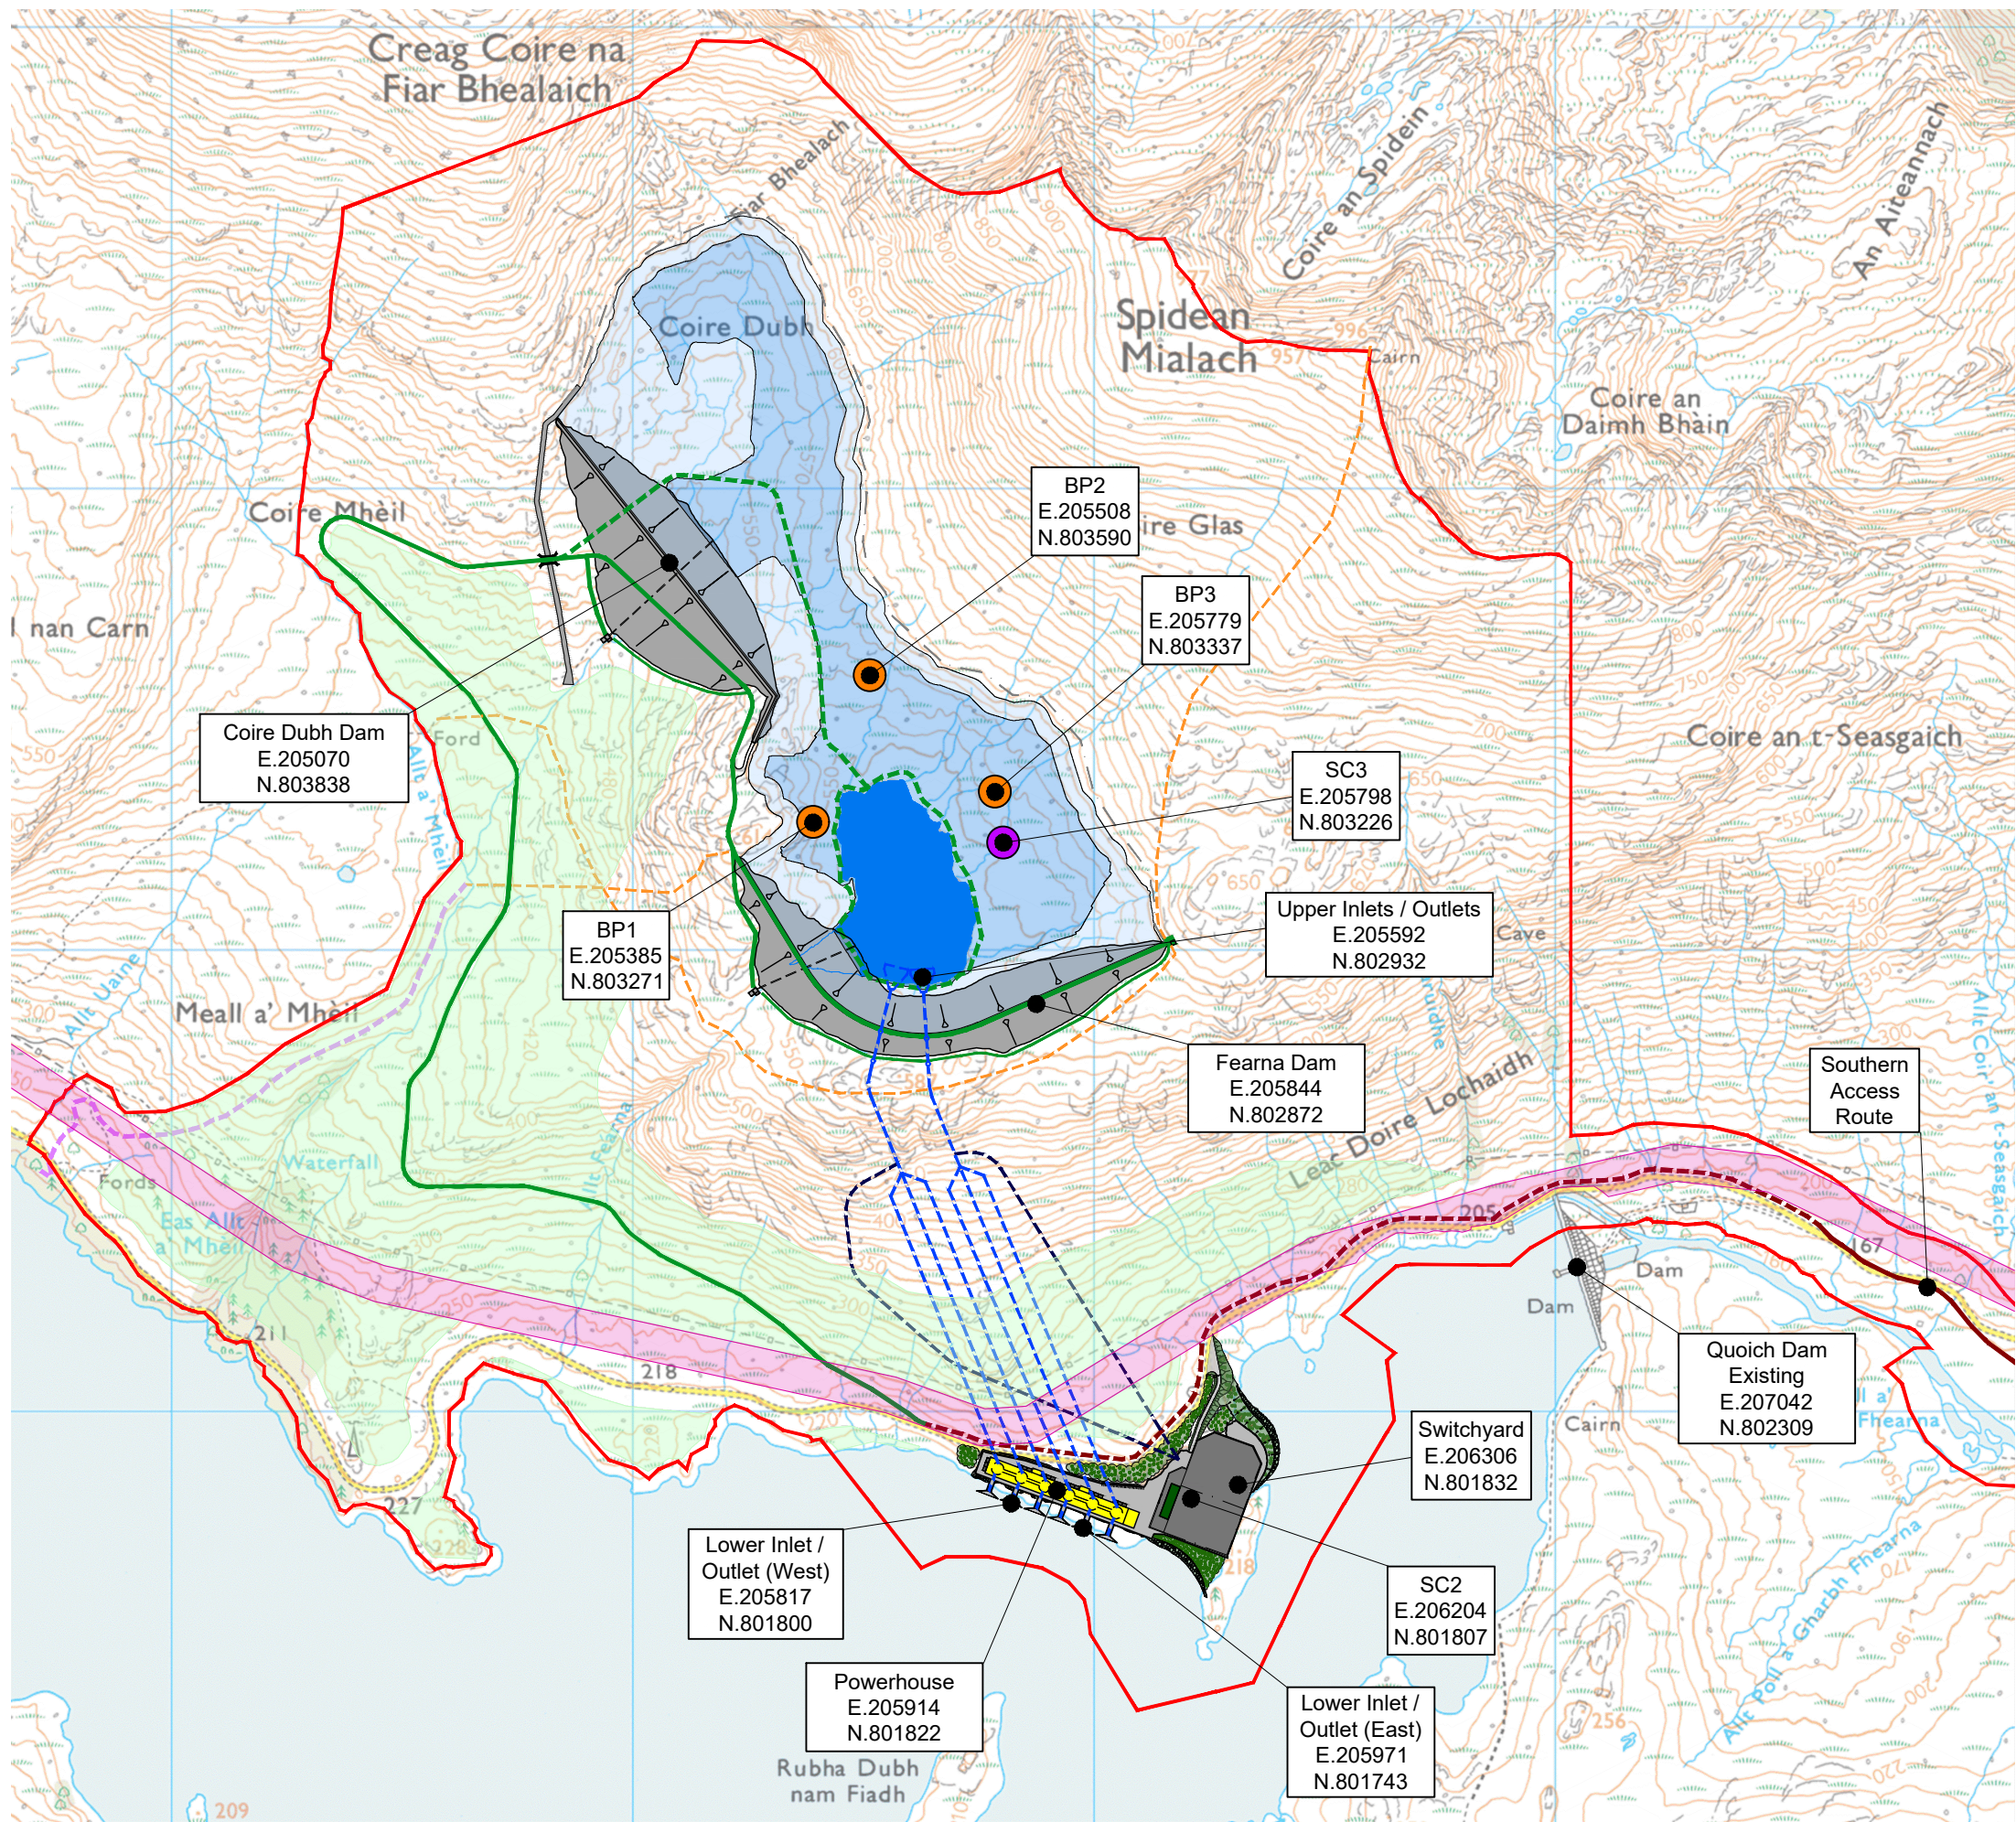

IF IN DOUBT - ASK

LEGEND

- Planning Boundary
- Loch Fearna Surface Area @ +537.0m - 10.4774ha
- Loch Fearna Surface Area @ +600.0m - 96.5099ha
- Minimum Operating Level @ +540m
- Powerhouse
- Lower Inlet / Outlet
- Dam Footprint
- Dam Valve House
- Compensation Flow Outlet
- Upper Inlet / Outlet
- High Pressure Tunnel
- Access Tunnel
- PSH Track
- Temporary Construction Access (within inundated area)
- C1144 Public Road Widening
- Southern Access Route
- Public Footpath Diversion
- Post and Wire Fence
- Existing Hydro Track
- Borrow Pit (with reference number)
- Site Compound (with reference number)
- Laydown Areas
- Switchyard and Switchgear Building
- Areas of New Planting
- Native Woodland Creation
- Skye Upgrade Corridor

E2	02.12.25	MH	ADDITIONAL INFORMATION	FRA	FRA
E1	17.02.25	MH	FOR PLANNING	FRA	FRA
REV	DATE	DRAWN	NOTES	CH'KD	APP'D



FESTIVAL HOUSE
177 WEST GEORGE STREET
GLASGOW
G2 2LB
UNITED KINGDOM
T: 01539 720 028
E: info@gilkesenergy.com
W: www.gilkesenergy.com

CLIENT

FEARNA STORAGE

PROJECT

**PROPOSED
FEARNA PSH**

TITLE
**SCHEME ARRANGEMENT
WITH GRID REFERENCES
FIGURE 1.1**

SIZE A3	SCALE AT A3 1:15,000	STATUS EIA	REVISION E2
DRAWING NUMBER FEA/FC4/000			