



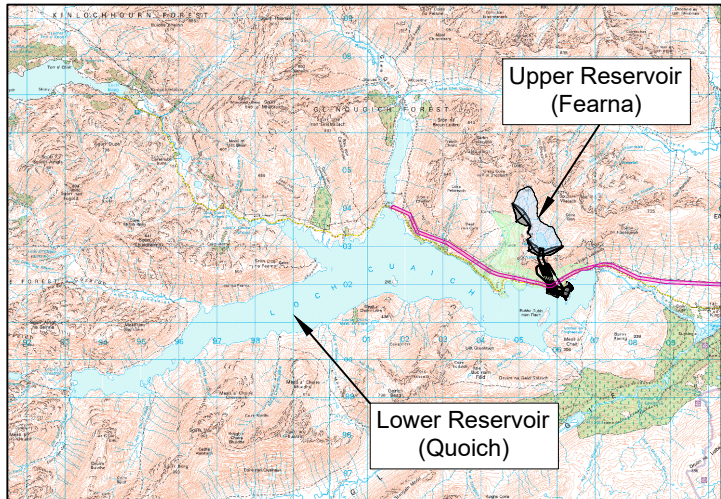

Wider Plan
1:200,000 @ A3

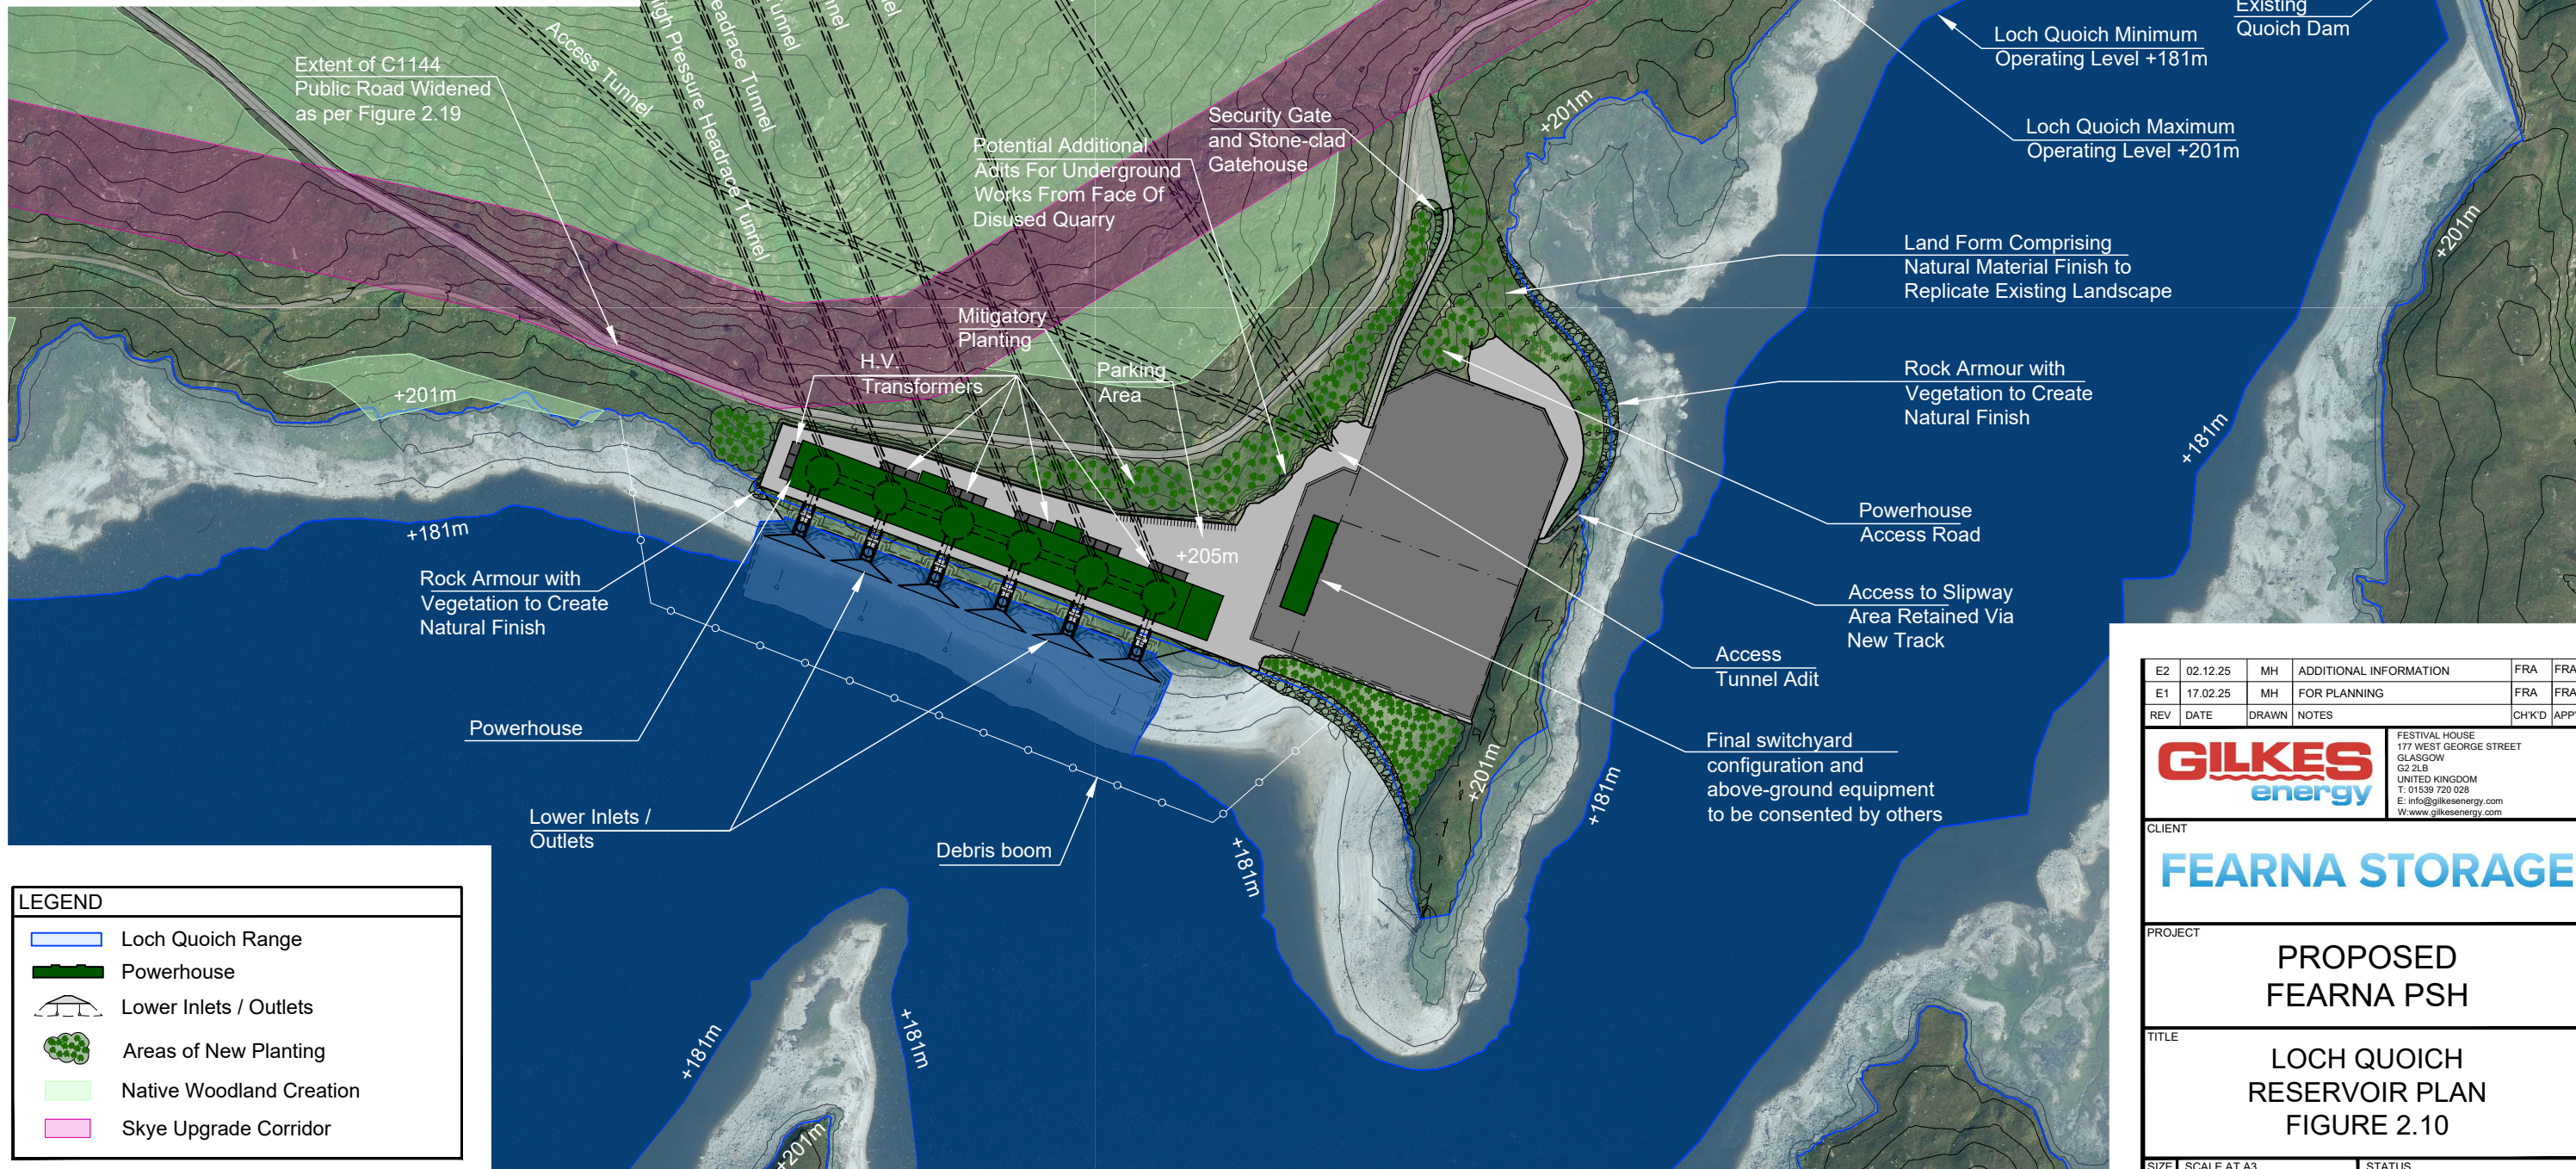

LEGEND	
	Loch Quoich Range
	Powerhouse
	Lower Inlets / Outlets
	Areas of New Planting
	Native Woodland Creation
	Skye Upgrade Corridor

IF IN DOUBT - ASK

NOTES

1. All levels are in metres above ordnance datum (mAOD).
2. All dimensions are in metres U.N.O.

E2	02.12.25	MH	ADDITIONAL INFORMATION	FRA	FRA
E1	17.02.25	MH	FOR PLANNING	FRA	FRA
REV	DATE	DRAWN	NOTES	CHK'D	APP'D

GILKES energy	FESTIVAL HOUSE 177 WEST GEORGE STREET GLASGOW G2 2LB UNITED KINGDOM T: 01659 720 028 E: info@gilkesenergy.com W: www.gilkesenergy.com
-------------------------	--

CLIENT	FEARNA STORAGE
--------	-----------------------

PROJECT	PROPOSED FEARNA PSH
---------	--------------------------------

TITLE	LOCH QUOICH RESERVOIR PLAN FIGURE 2.10
-------	---

SIZE A3	SCALE AT A3 1:5000	STATUS EIA
DRAWING NUMBER FEA/FC4/200	REVISION E2	