


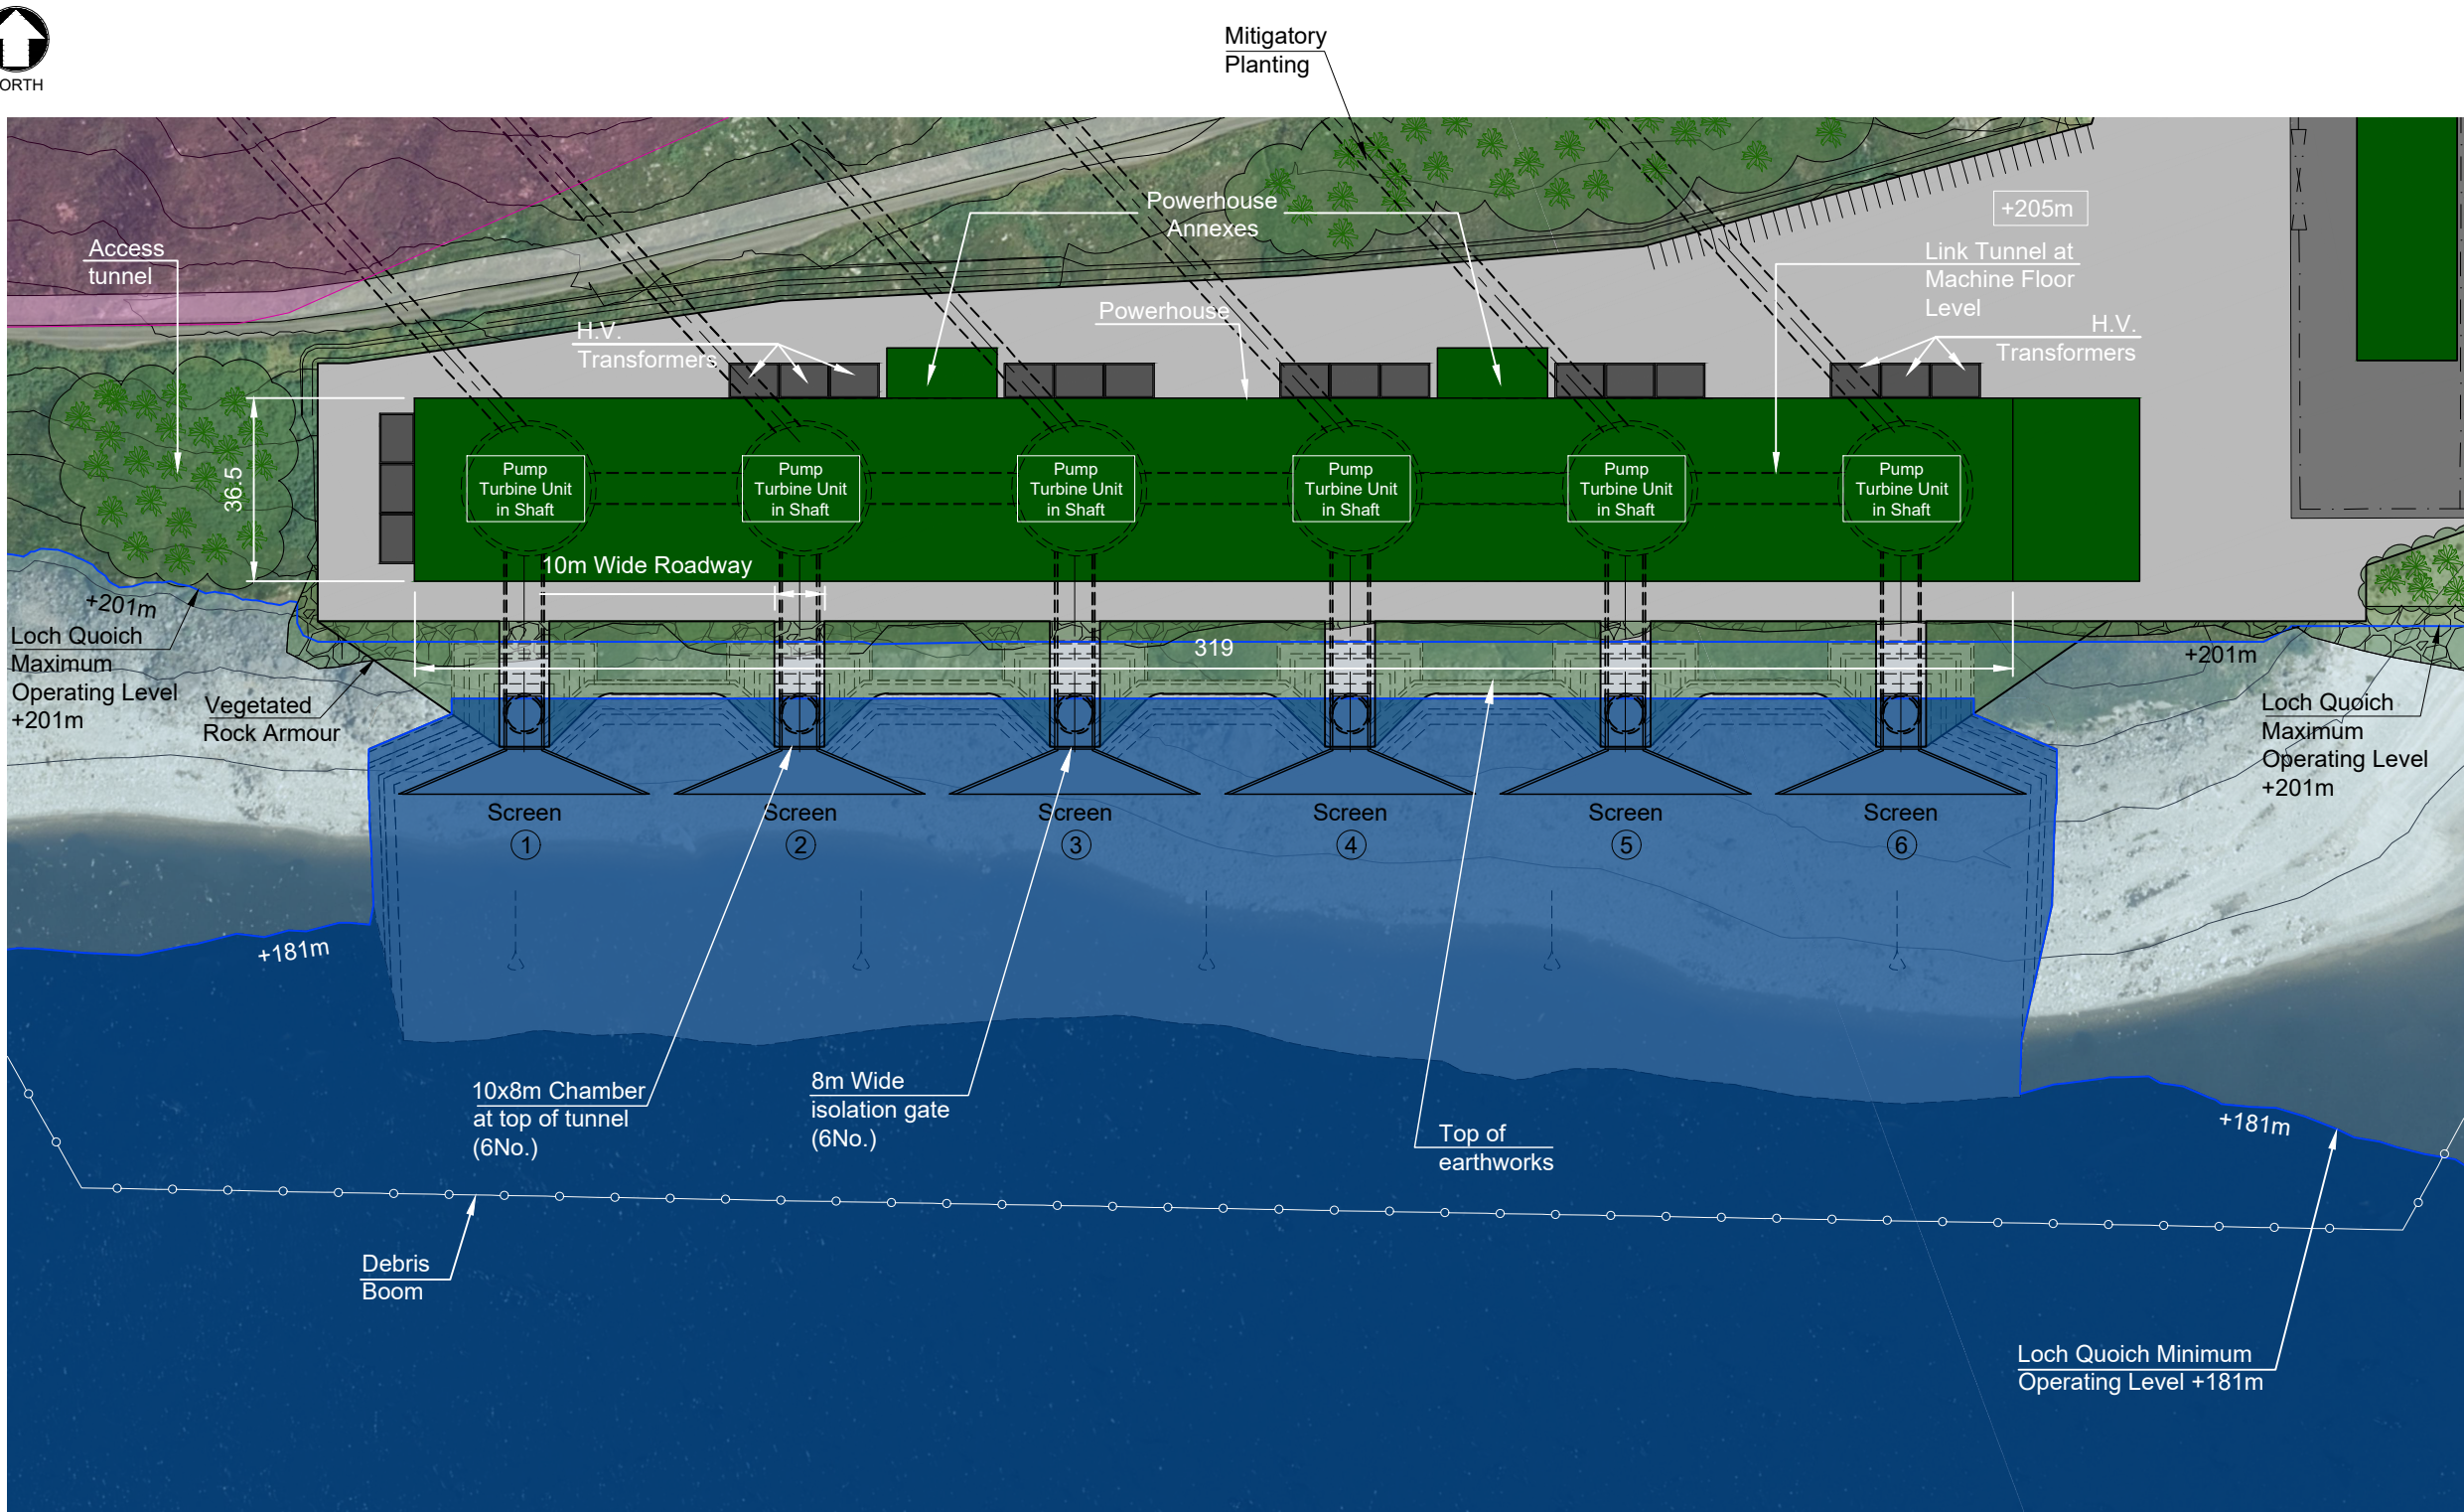

Plan
1:1500 @ A3

IF IN DOUBT - ASK

NOTES

- All levels are in metres above ordnance datum (mAOD).
- All dimensions are in metres U.N.O.

LEGEND

- Loch Quoich Range
- Powerhouse
- Lower Inlets / Outlets
- Skye Upgrade Corridor

E2	02.12.25	MH	ADDITIONAL INFORMATION	FRA	FRA
E1	17.02.25	MH	FOR PLANNING	FRA	FRA
REV	DATE	DRAWN	NOTES	CHK'D	APP'D

GILKES energy	FESTIVAL HOUSE 177 WEST GEORGE STREET GLASGOW G2 2LB UNITED KINGDOM T: 01559 720 028 E: info@gilkesenergy.com W: www.gilkesenergy.com
-------------------------	--

CLIENT
FEARNA STORAGE

PROJECT
**PROPOSED
FEARNA PSH**

TITLE
**POWERHOUSE AND LOWER
CONTROL WORKS G.A.
FIGURE 2.11**

SIZE A3	SCALE AT A3 1:1500	STATUS EIA
DRAWING NUMBER FEA/FC4/700		REVISION E2