



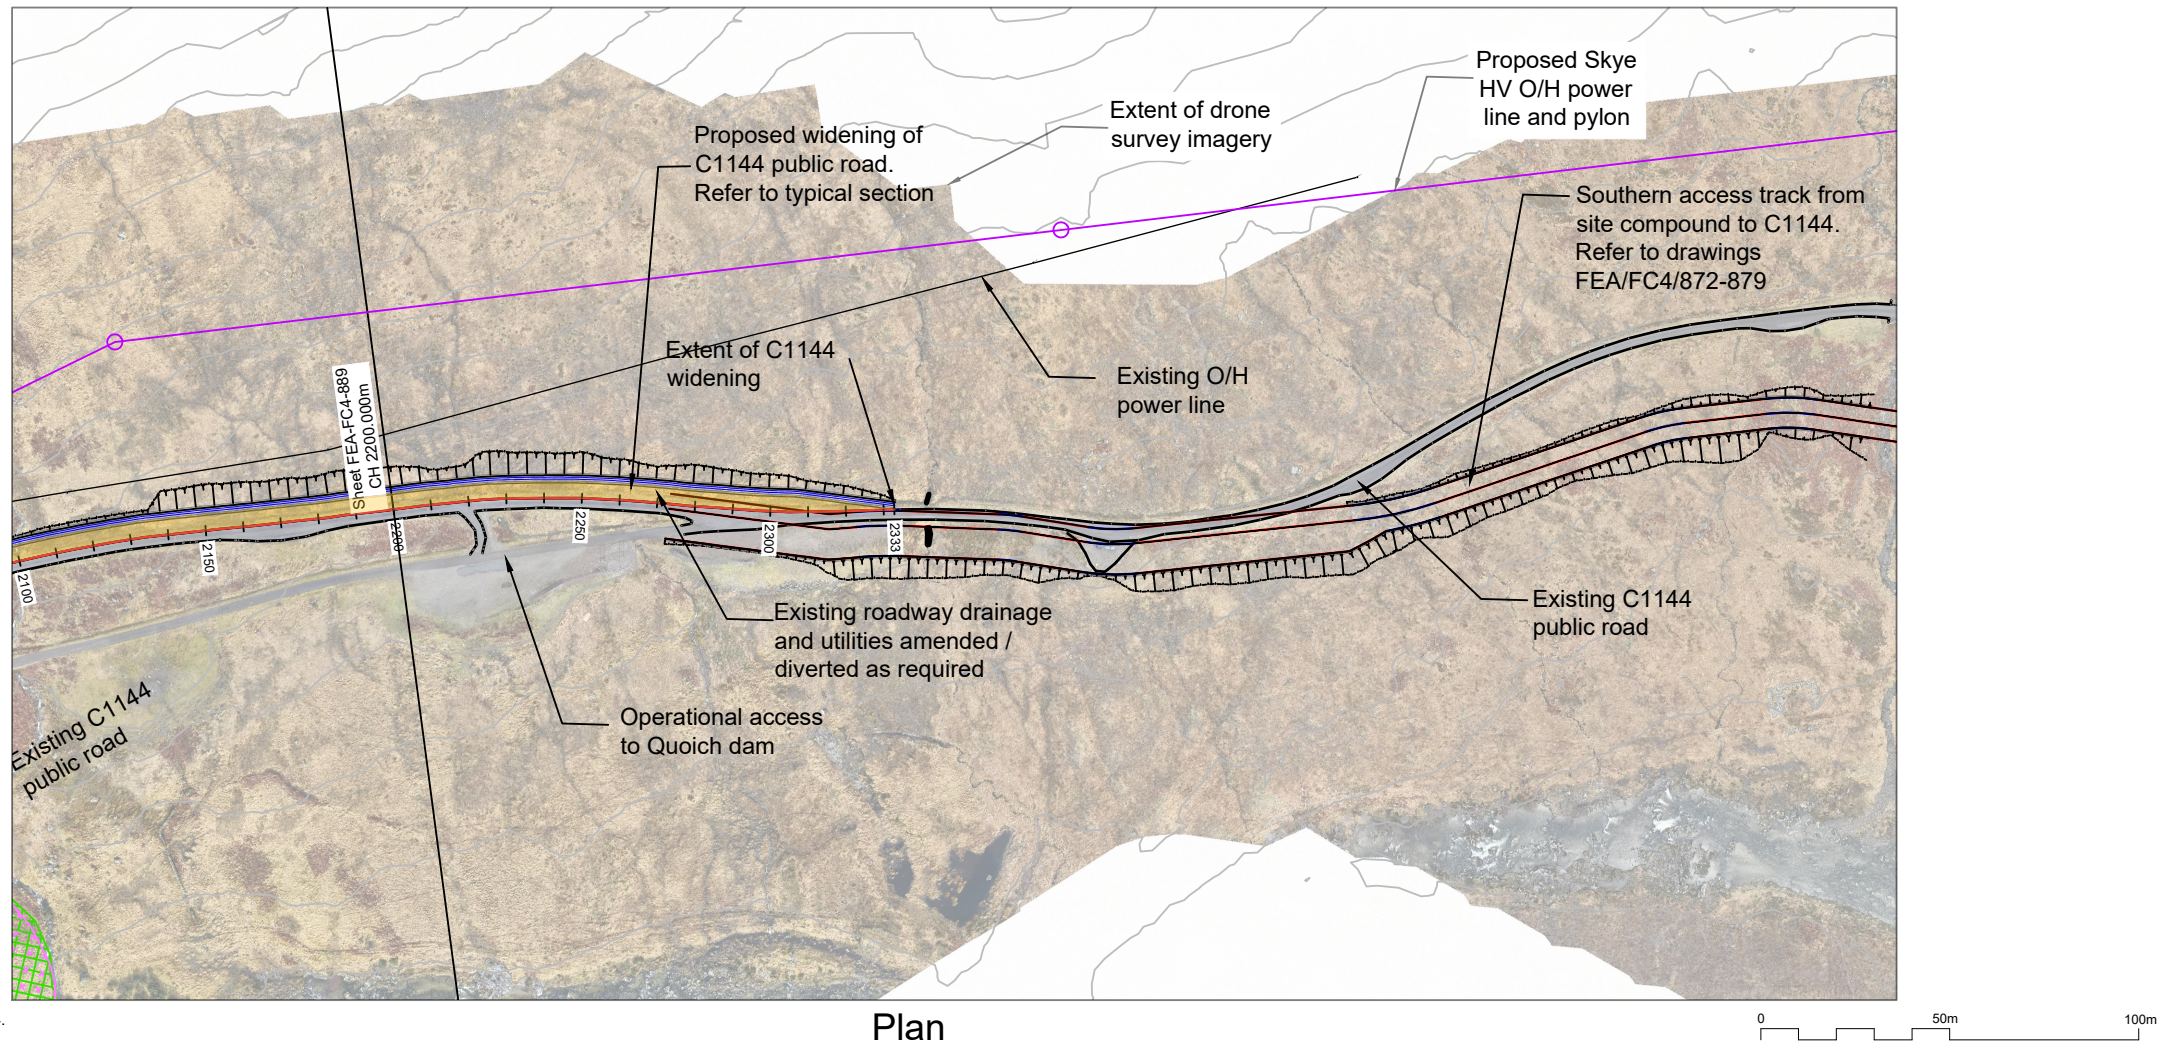

© Crown Copyright and database rights 2024.
OS AC0000848283.
Supplied by: www.ukmapcentre.com

Plan
1:2000 @ A3

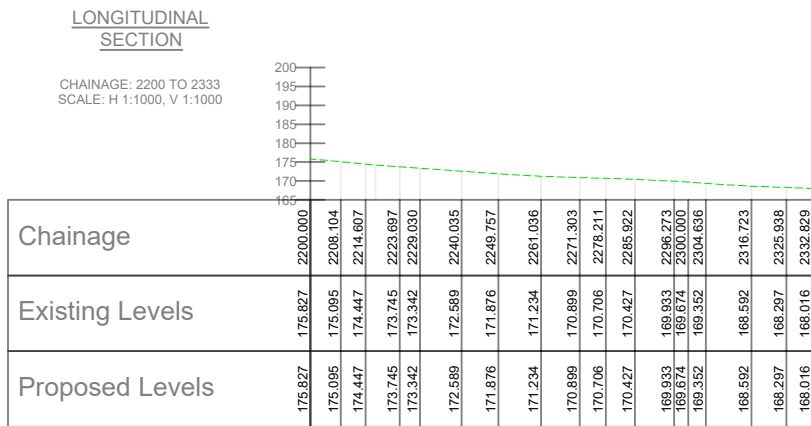


IF IN DOUBT - ASK

NOTES

- All levels are in metres above ordnance datum (mAOD).

KEY PLAN

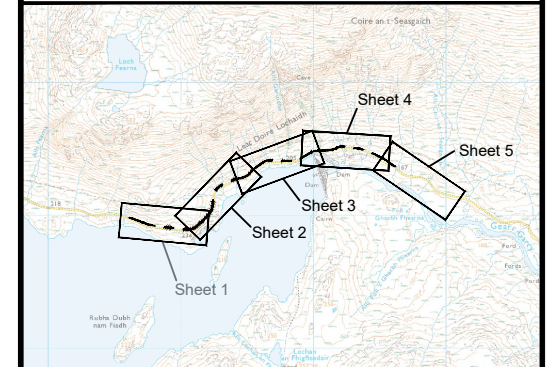

REV	DATE	DRAWN	NOTES	CH'KD	APP'D
E2	02.12.25	SM	ADDITIONAL INFORMATION	MH	FRA

GILKES energy	FESTIVAL HOUSE 177 WEST GEORGE STREET GLASGOW G2 2LB UNITED KINGDOM T: 01539 720 028 E: info@gilkesenergy.com W: www.gilkesenergy.com
-------------------------	--

CLIENT	FEARNA STORAGE
--------	-----------------------

PROJECT	PROPOSED FEARNA PSH
---------	--------------------------------

TITLE	C1144 ROAD WIDENING PLAN AND LONG SECTION SHEET 5 - FIGURE 2.19
-------	--

SIZE A3	SCALE AT A3 1:2000	STATUS EIA	REVISION FEA/FC4/890	E2
-------------------	-----------------------	---------------	-------------------------	----