



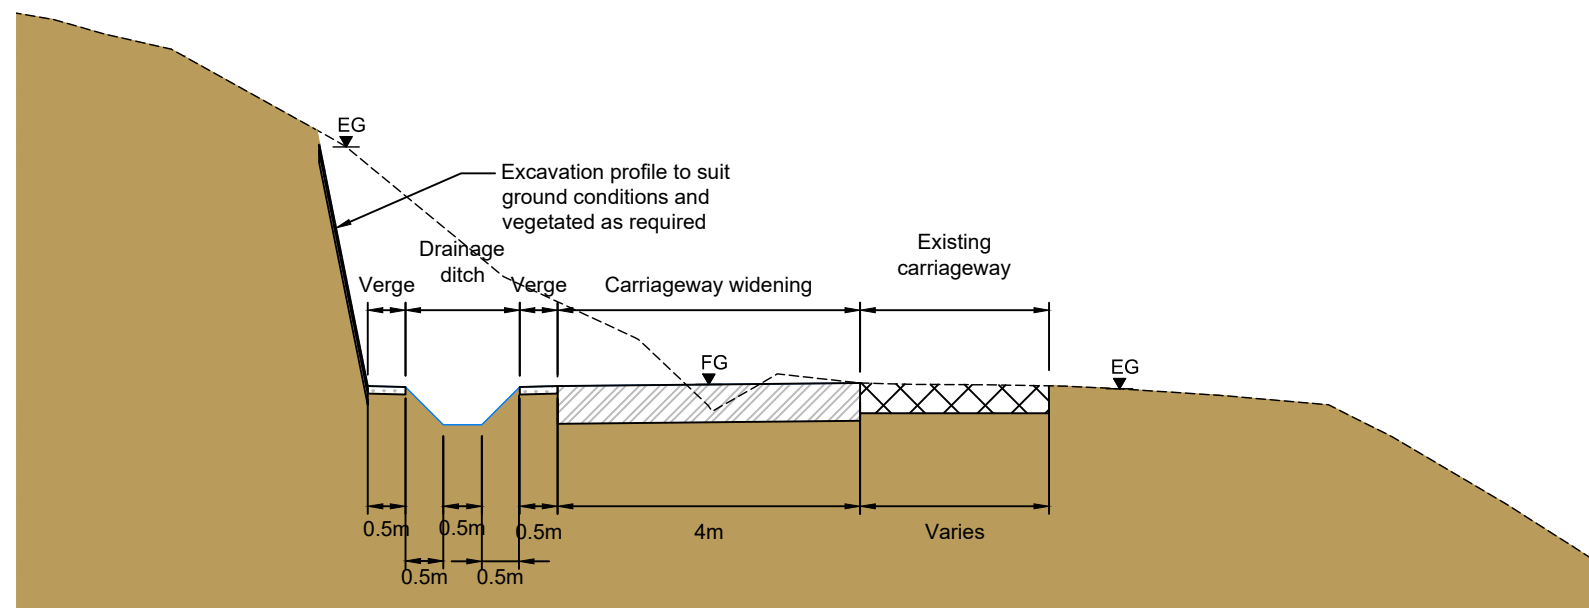

Typical Road Widening Section
1:100 @ A3

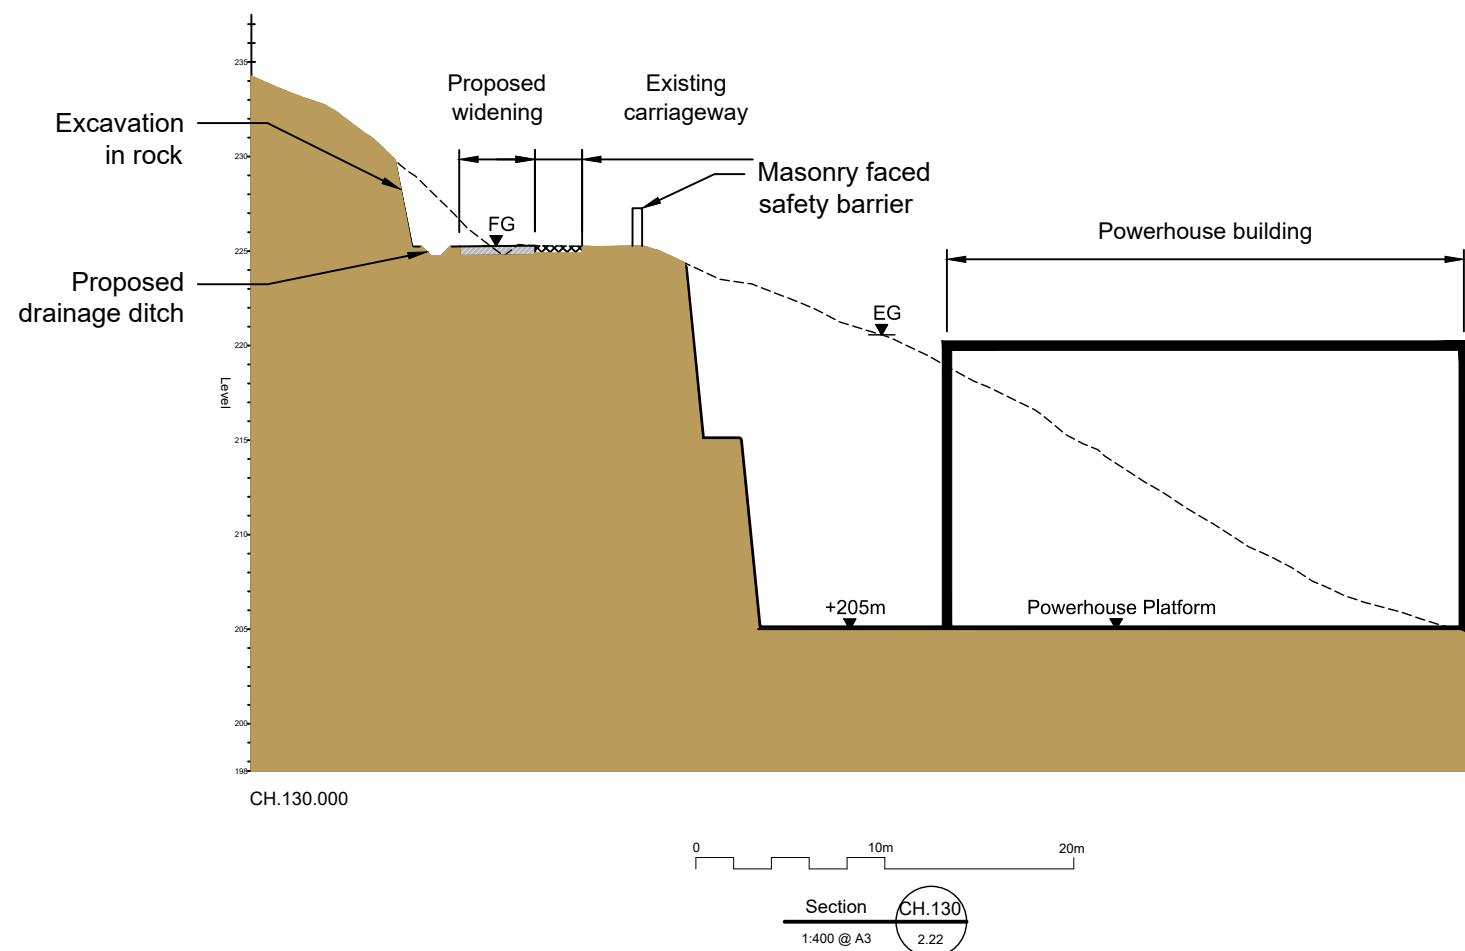

IF IN DOUBT - ASK

NOTES

1. All levels are in metres above ordnance datum (mAOD).
2. All dimensions are in metres unless noted otherwise.
3. Existing road drainage to be amended as required.
4. All services to be diverted as required.
5. Existing carriageway construction depth unknown at this stage. Shown indicatively on sections.

E2	02.12.25	SM	ADDITIONAL INFORMATION		MH	FRA		
REV	DATE	DRAWN	NOTES		CHK'D	APP'D		
			FESTIVAL HOUSE 177 WEST GEORGE STREET GLASGOW G2 2LB UNITED KINGDOM T: 01539 720 028 E: info@gilkesenergy.com www.gilkesenergy.com					
CLIENT								
FEARNA STORAGE								
PROJECT								
PROPOSED FEARNA PSH								
TITLE								
C1144 ROAD WIDENING SECTIONS SHEET 1 OF 3 FIGURE 2.20								
SIZE A3	SCALE AT A3 1:400			STATUS EIA				
DRAWING NUMBER				REVISION				
FEA/FC4/893				E2				