

IF IN DOUBT - ASK


NOTES

1. All levels are in metres above ordnance datum (mAOD).
2. All dimensions are in metres unless noted otherwise.

LONGITUDINAL SECTION

(A - BORROW PIT 1 SECTION 1)

CHAINAGE: 0 TO 201  
SCALE: H 1:500, V 1:500

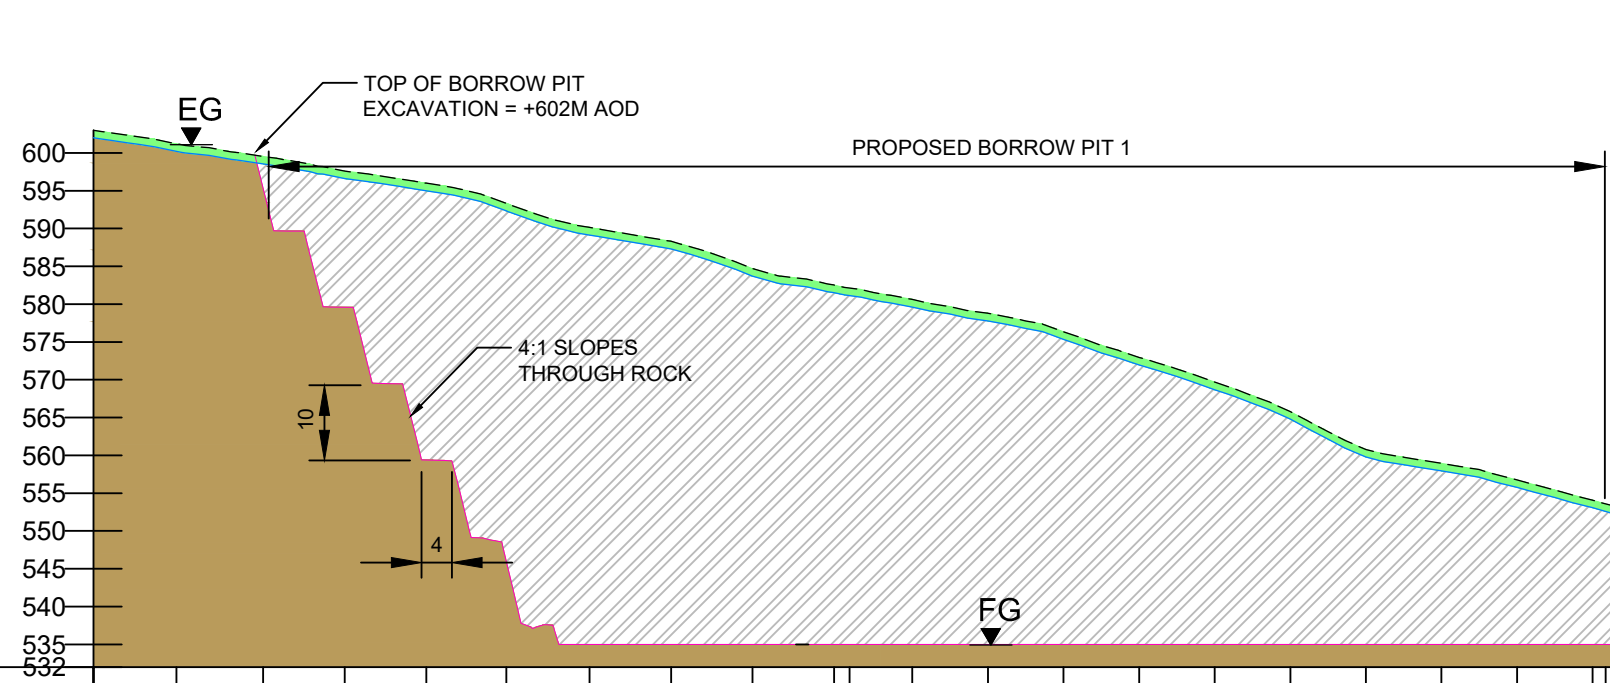


| Chainage        | 10.989  | 22.454  | 33.242  | 44.030  | 54.596  | 65.605  | 76.392  | 87.180  | 97.968  | 108.756 | 118.544 | 128.332 | 138.120 | 147.908 | 157.696 | 167.484 | 177.272 | 187.060 | 196.848 | 201.000 |
|-----------------|---------|---------|---------|---------|---------|---------|---------|---------|---------|---------|---------|---------|---------|---------|---------|---------|---------|---------|---------|---------|
| Existing Levels | 601.205 | 599.544 | 597.599 | 596.001 | 593.329 | 590.143 | 586.310 | 584.695 | 582.324 | 580.181 | 576.782 | 576.352 | 572.958 | 569.684 | 565.788 | 560.777 | 558.940 | 556.745 | 554.073 | 555.000 |
| Proposed Levels |         | 599.710 | 579.581 | 559.356 | 542.284 | 535.000 |         | 535.000 | 535.000 | 535.000 | 535.000 | 535.000 | 535.000 | 535.000 | 535.000 |         | 535.000 |         | 535.000 | 535.000 |


LONGITUDINAL SECTION

(A - BORROW PIT 1 SECTION 2)

CHAINAGE: 0 TO 182  
SCALE: H 1:500, V 1:500

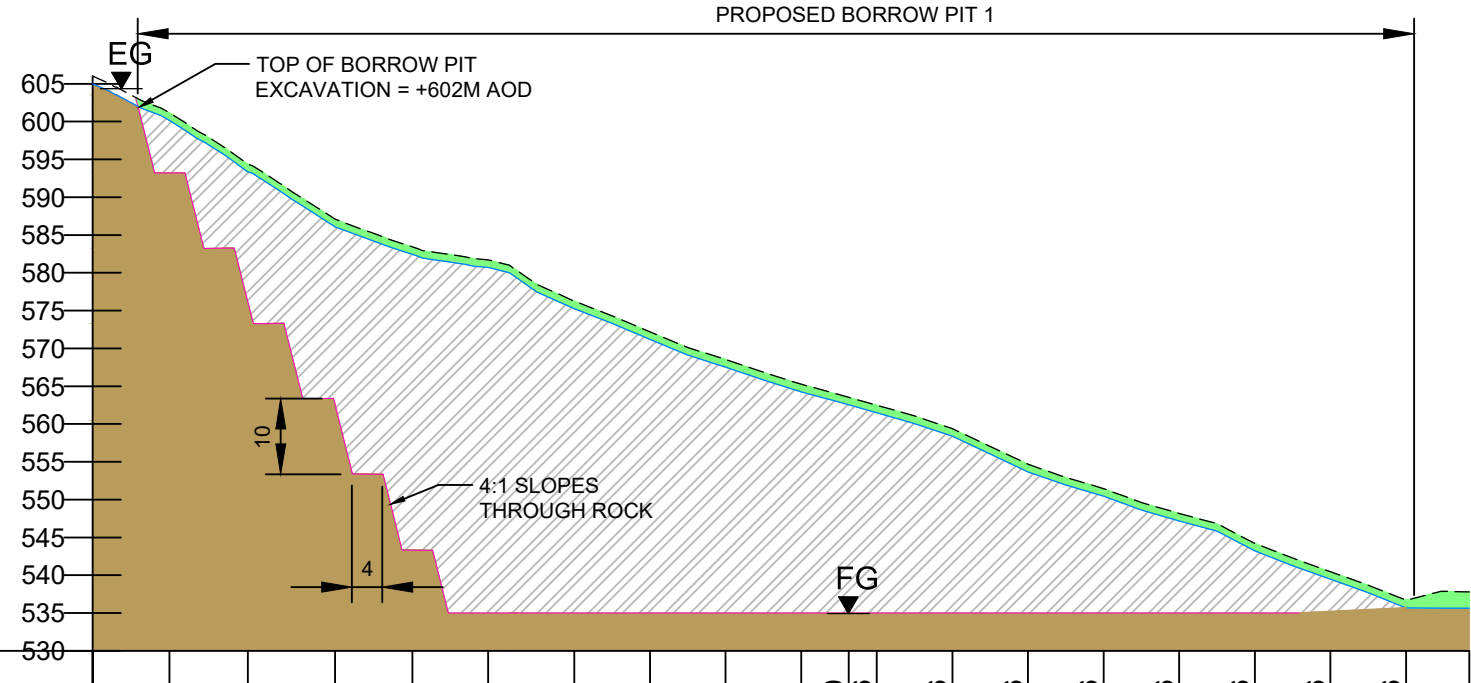


| Chainage        | 10.157  | 20.526  | 32.061  | 42.281  | 52.313  | 63.726  | 73.726  | 83.726  | 93.726  | 100.000 | 103.726 | 113.726 | 123.726 | 133.726 | 143.726 | 153.726 | 163.726 | 173.726 |  |
|-----------------|---------|---------|---------|---------|---------|---------|---------|---------|---------|---------|---------|---------|---------|---------|---------|---------|---------|---------|--|
| Existing Levels | 601.162 | 594.357 | 587.093 | 583.438 | 581.716 | 576.250 | 572.200 | 568.540 | 565.260 | 563.538 | 562.480 | 559.390 | 554.680 | 551.460 | 548.170 | 544.210 | 540.470 | 536.690 |  |
| Proposed Levels | 593.216 | 573.290 | 553.406 | 543.289 | 535.000 | 535.000 |         |         | 535.000 |         |         |         |         |         |         | 535.000 |         |         |  |

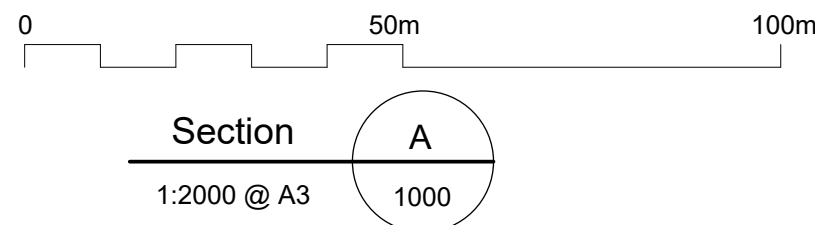


LONGITUDINAL SECTION

(A - BORROW PIT 1 SECTION 3)

CHAINAGE: 0 TO 175  
SCALE: H 1:500, V 1:500

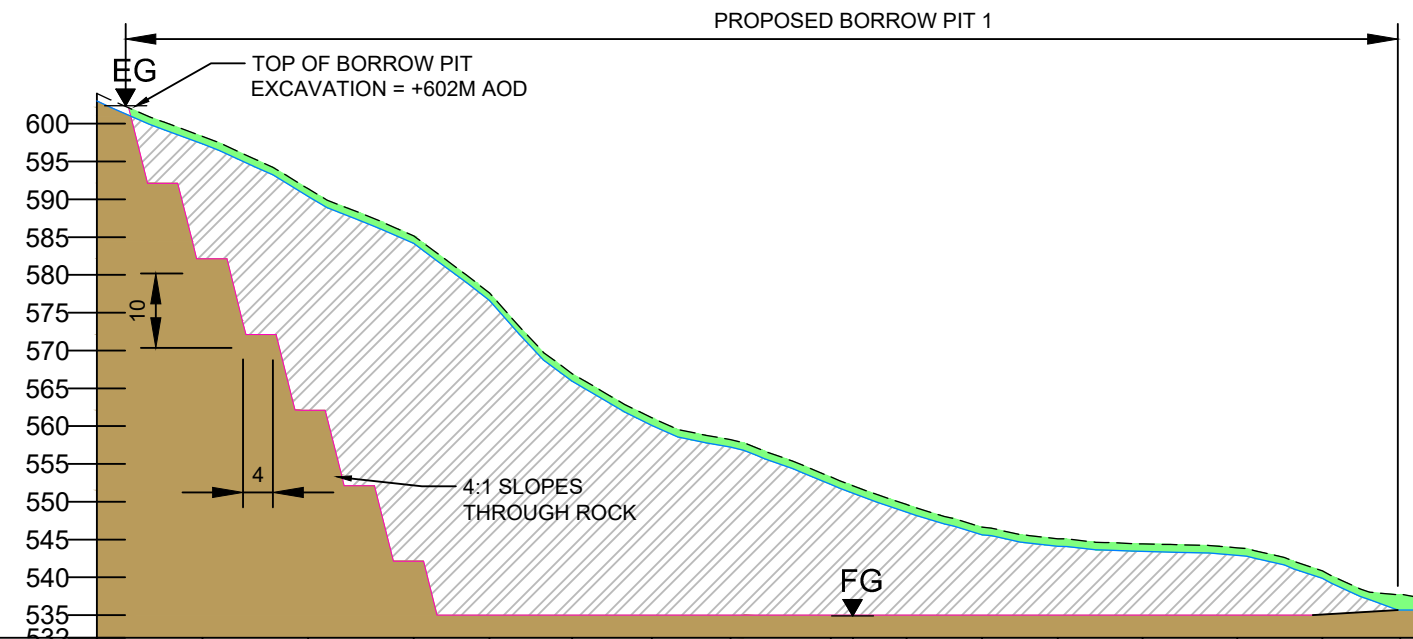

| Chainage        | 13.971  | 27.942  | 41.913  | 51.943  | 62.869  | 73.423  | 83.825  | 97.083  | 107.083 | 117.083 | 127.083 | 138.322 | 150.844 | 162.083 | 172.400 |
|-----------------|---------|---------|---------|---------|---------|---------|---------|---------|---------|---------|---------|---------|---------|---------|---------|
| Existing Levels | 598.315 | 591.401 | 585.102 | 577.619 | 566.937 | 561.099 | 558.220 | 553.275 | 549.634 | 546.628 | 545.102 | 544.428 | 543.910 | 540.867 | 537.723 |
| Proposed Levels | 592.119 | 572.119 | 552.119 | 535.000 | 535.000 |         | 535.000 | 535.000 |         |         |         | 535.000 |         |         |         |

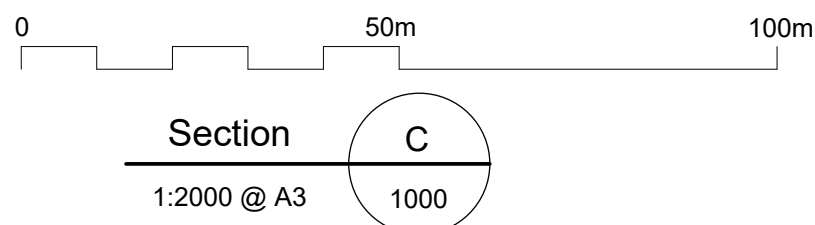

|     |          |       |                        |       |       |
|-----|----------|-------|------------------------|-------|-------|
| E2  | 02.12.25 | SM    | ADDITIONAL INFORMATION | MH    | FRA   |
| REV | DATE     | DRAWN | NOTES                  | CHK'D | APP'D |



FESTIVAL HOUSE  
177 WEST GEORGE STREET  
GLASGOW  
G2 2LB  
UNITED KINGDOM  
T: 01539 720 028  
E: info@gilkesenergy.com  
W: www.gilkesenergy.com

CLIENT

FEARNA STORAGE

PROJECT

PROPOSED  
FEARNA PSH

TITLE

BORROW PIT 1  
TYPICAL CROSS SECTIONS  
FIGURE 2.34

|                                |                       |               |
|--------------------------------|-----------------------|---------------|
| SIZE<br>A3                     | SCALE AT A3<br>1:2000 | STATUS<br>EIA |
| DRAWING NUMBER<br>FEA/FC4/1001 | REVISION<br>E2        |               |