


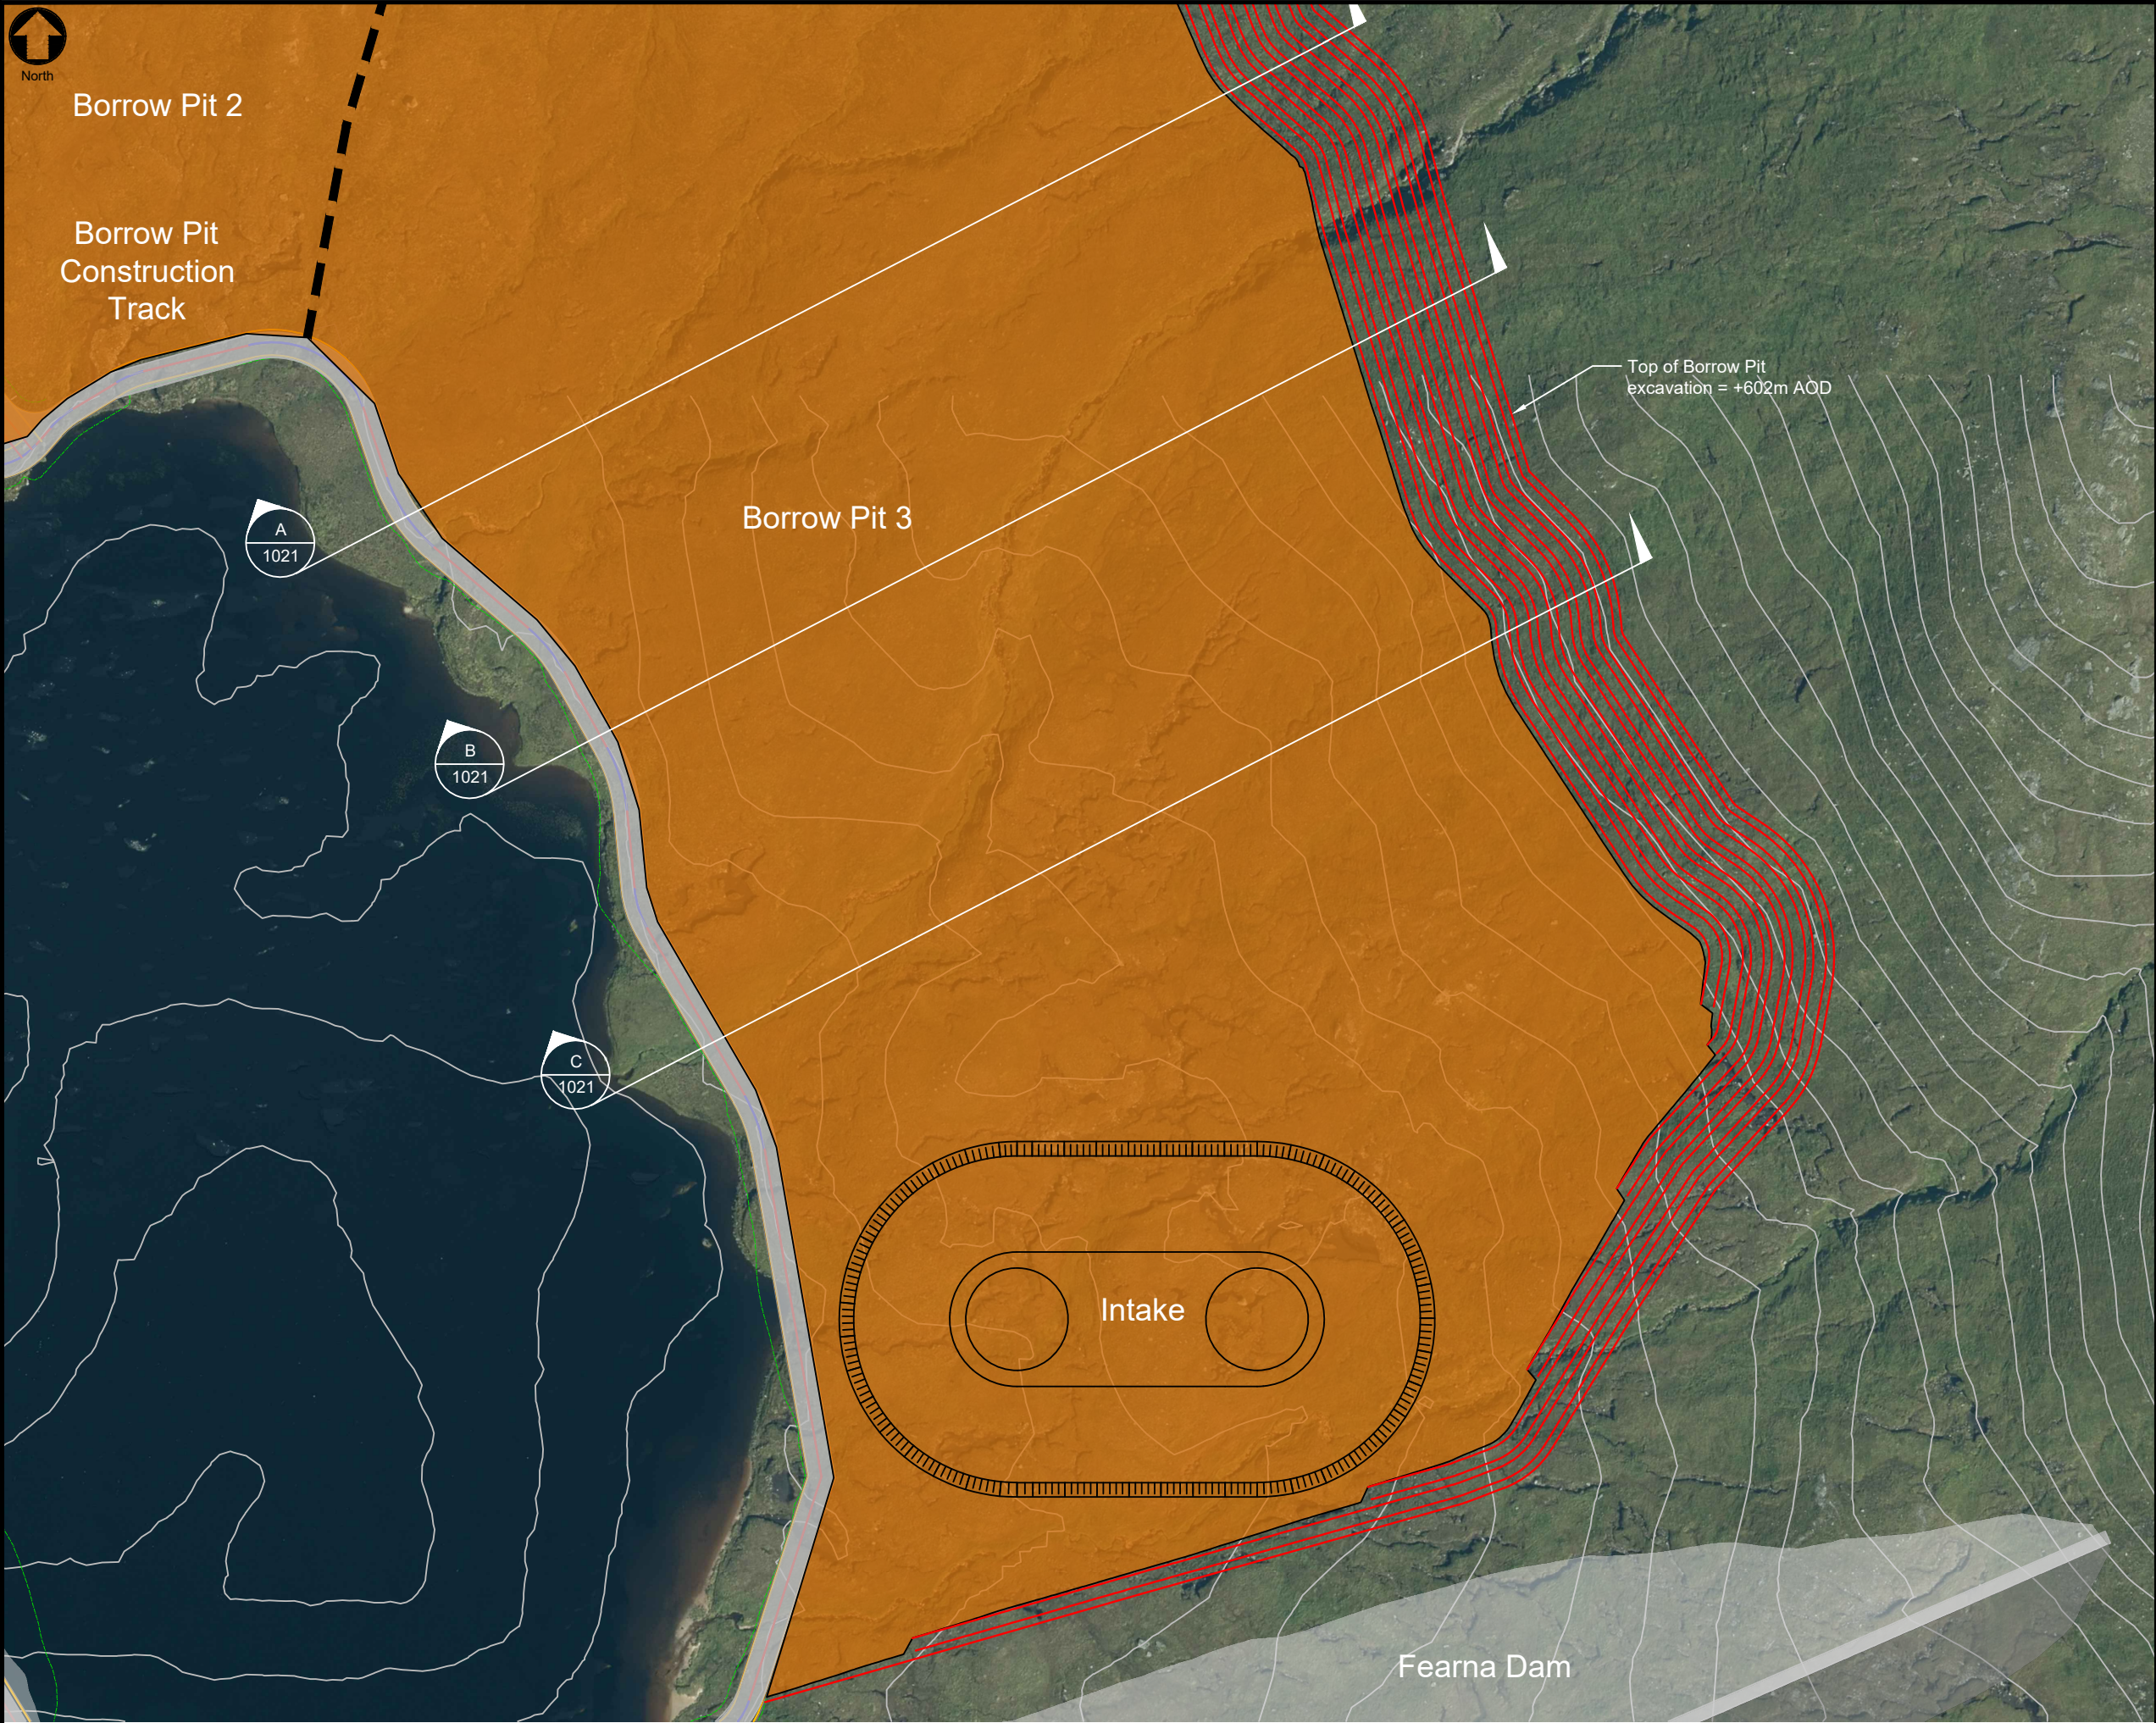

IF IN DOUBT - ASK

NOTES

1. All levels are in metres above ordnance datum (mAOD).

2. All dimensions are in metres unless noted otherwise.

E2	02.12.25	SM	ADDITIONAL INFORMATION	MH	FRA
REV	DATE	DRAWN	NOTES	CHK'D	APP'D

GILKES
energy

FESTIVAL HOUSE
177 WEST GEORGE STREET
GLASGOW
G2 2LB
UNITED KINGDOM
T: 01539 720 028
E: info@gilkesenergy.com
W: www.gilkesenergy.com

CLIENT

FEARNA STORAGE

PROJECT

PROPOSED
FEARNA PSH

TITLE

BORROW PIT 3 PLAN
FIGURE 2.37

SIZE	SCALE AT A3	STATUS	EIA
A3	1:2000	DRAWING NUMBER	FEA/FC4/1020
		REVISION	E2