
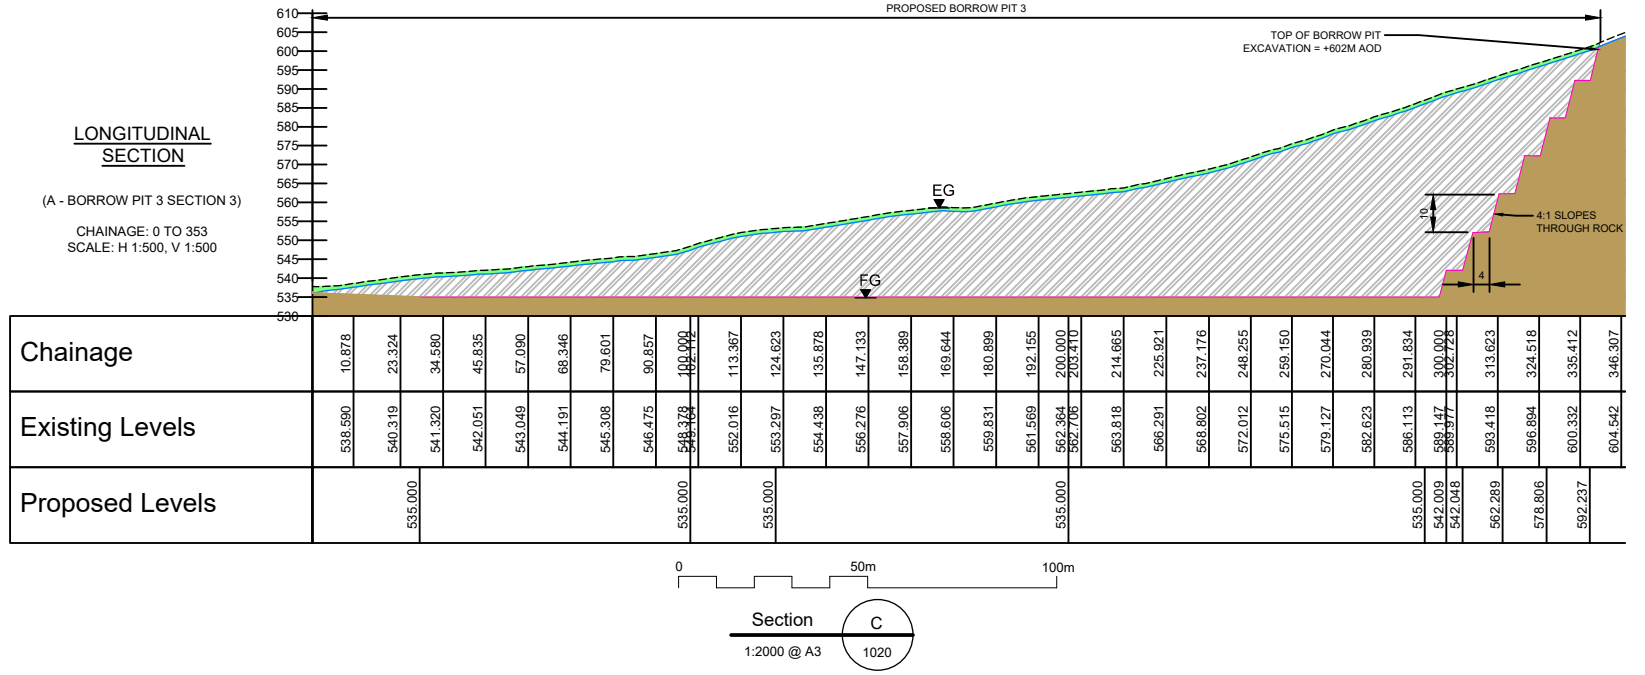
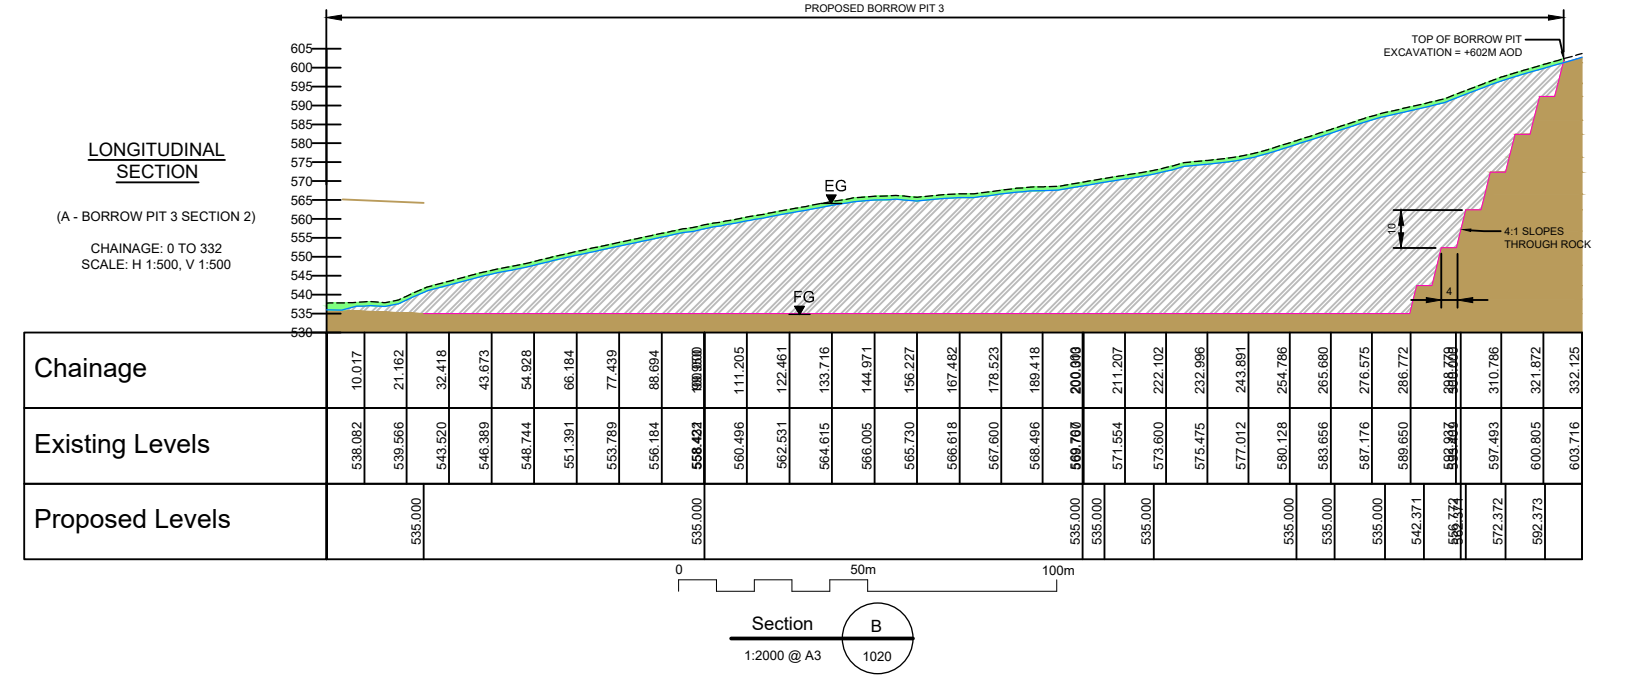


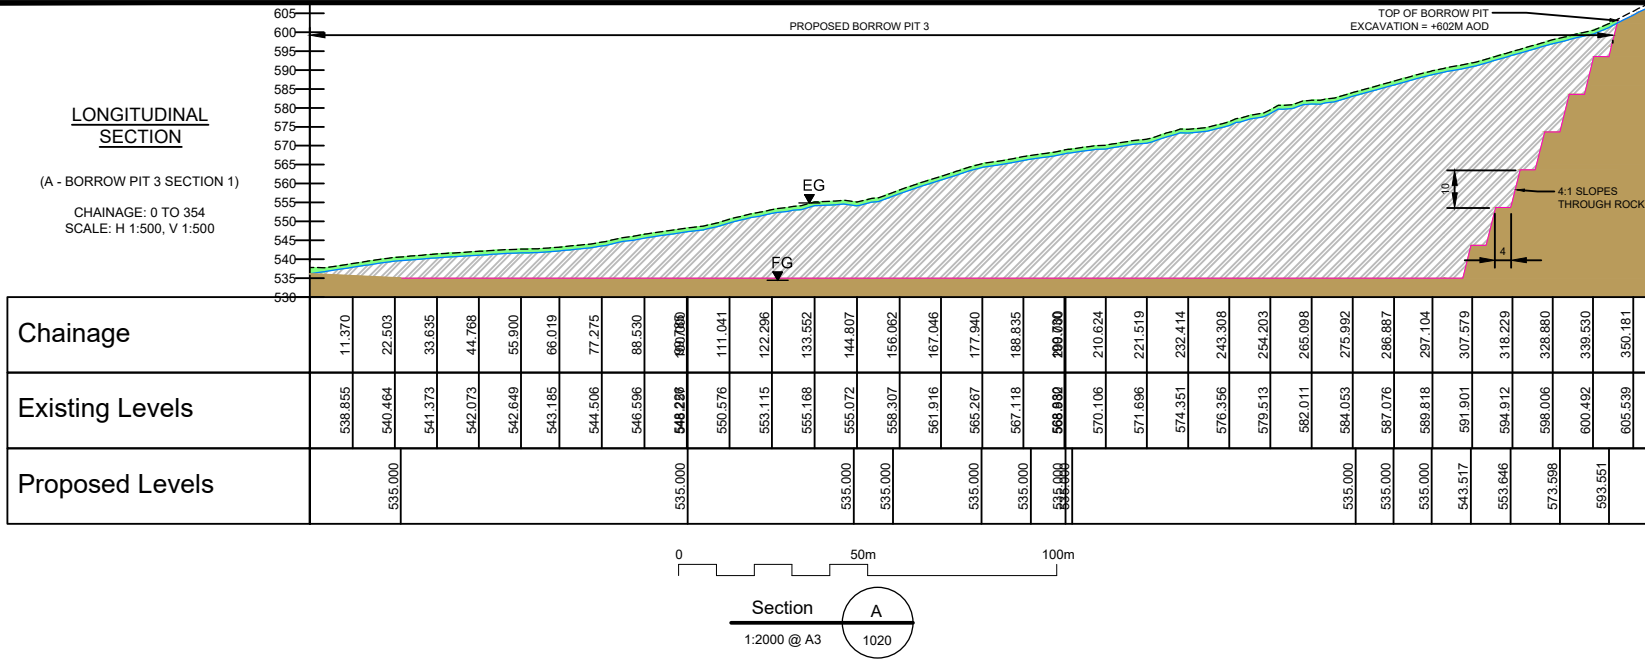

IF IN DOUBT - ASK

NOTES

1. All levels are in metres above ordnance datum (mAOD).
2. All dimensions are in metres unless noted otherwise.

REV	DATE	DRAWN	NOTES	CH'KD	APP'D
E2	02.12.25	SM	ADDITIONAL INFORMATION	MH	FRA



FESTIVAL HOUSE
177 WEST GEORGE STREET
GLASGOW
G2 2LB
UNITED KINGDOM
T: 01539 720 028
E: info@gilkesenergy.com
W: www.gilkesenergy.com

CLIENT

FEARNA STORAGE

PROJECT

PROPOSED
FEARNA PSH

TITLE

BORROW PIT 3
TYPICAL CROSS SECTIONS
FIGURE 2.38

SIZE	SCALE AT A3	STATUS	EIA
A3	1:2000	DRAWING NUMBER	FEA/FC4/1021
		REVISION	E2