

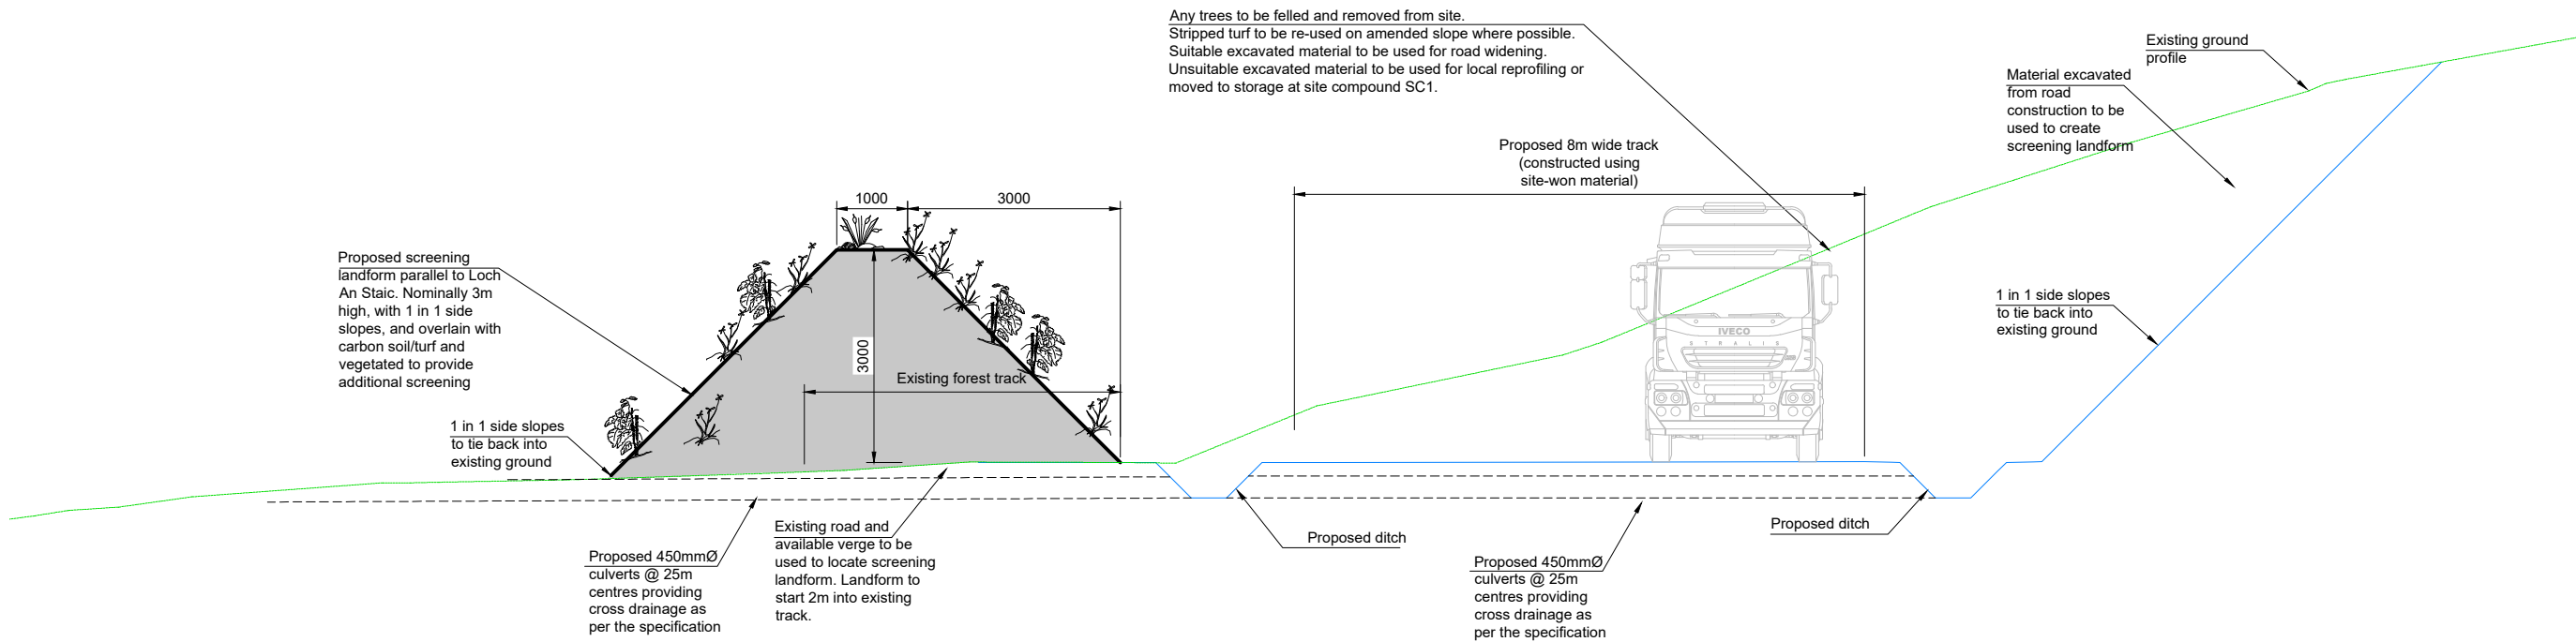


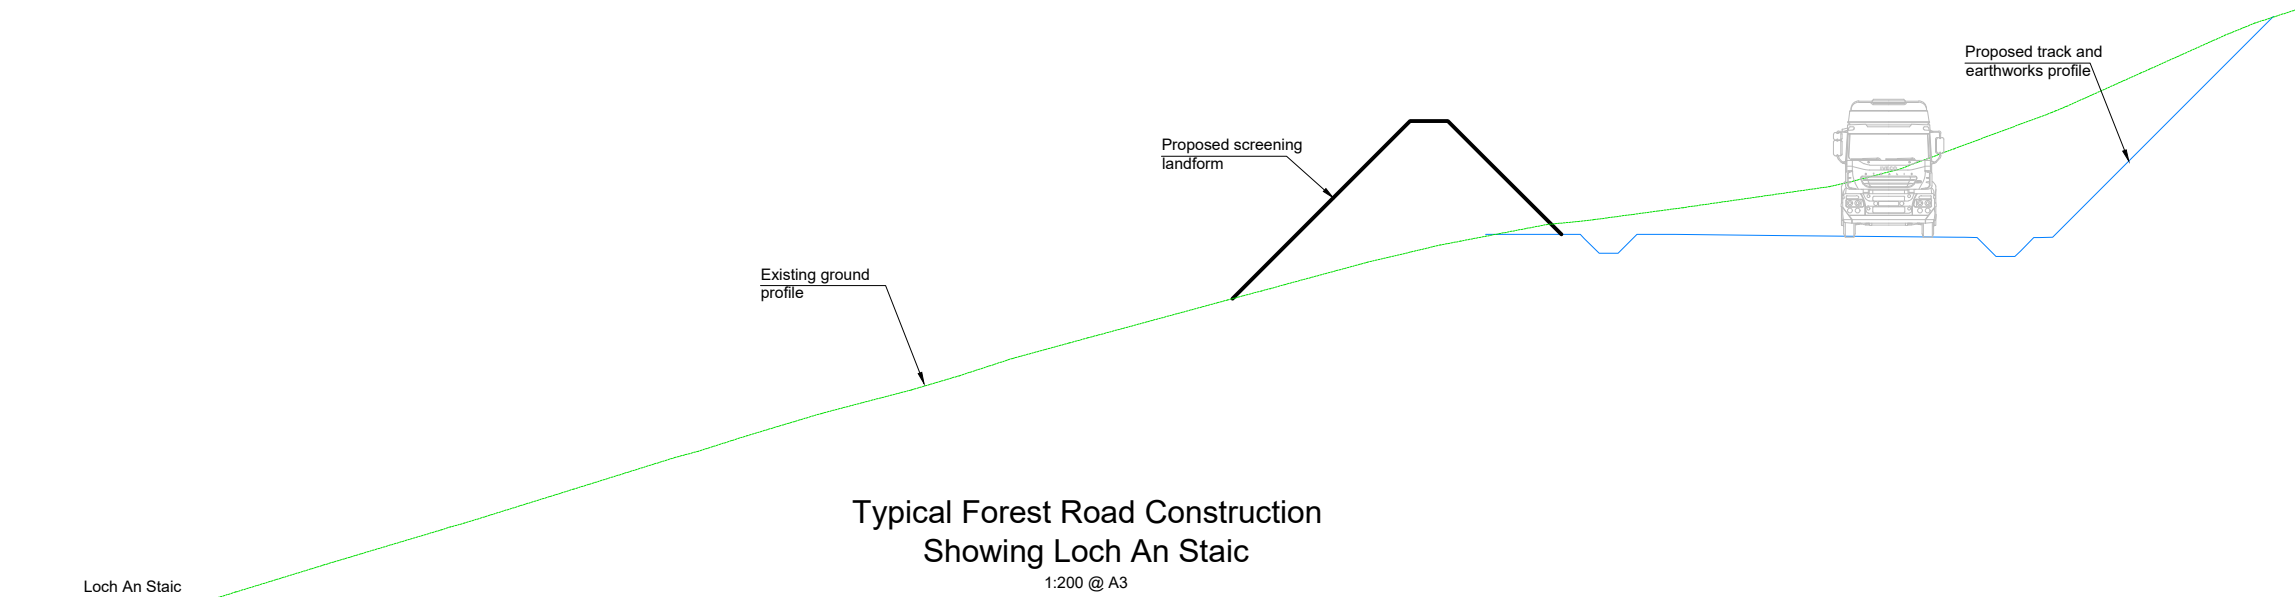


Typical Forest Road Construction At Loch An Staic

1:100 @ A3

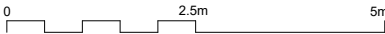

Typical Forest Road Construction Showing Loch An Staic

1:200 @ A3

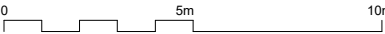

E2	02.12.25	MH	ADDITIONAL INFORMATION	FRA	FRA
E1	17.02.25	MH	FOR PLANNING	FRA	FRA
REV	DATE	DRAWN	NOTES	CHKD	APPD



FESTIVAL HOUSE
177 WEST GEORGE STREET
GLASGOW
G2 2LB
UNITED KINGDOM
T: 01539 720 028
E: info@gilkesenergy.com
W: www.gilkesenergy.com

CLIENT

FEARNA STORAGE

PROJECT

**PROPOSED
FEARNA PSH**

TITLE

**SOUTHERN ACCESS ROUTE
WIDENING AND BUND DETAILS
AT LOCH AN STAIC - FIGURE 2.43**

SIZE	SCALE AT A3	STATUS	EIA	REVISION
A3	AS SHOWN			E2
DRAWING NUMBER	FEA/FC4/880			