



IF IN DOUBT - ASK

LEGEND

- +600m Maximum Inundation Level
- +540m Minimum Operating Level
- Dam Footprint
- Dam Valve House
- Compensation Flow Outlet
- Upper Inlet / Outlet
- Tunnel
- PSH Track
- PSH Temporary Construction Track
- Public Footpath Diversion
- Post & Wire Fence
- Native Woodland Creation

E2	02.12.25	MH	ADDITIONAL INFORMATION	FRA	FRA
E1	17.02.25	MH	FOR PLANNING	FRA	FRA
REV	DATE	DRAWN	NOTES	CH'K'D	APP'D




FESTIVAL HOUSE
177 WEST GEORGE STREET
GLASGOW
G2 2LB
UNITED KINGDOM
T: 01559 720 028
E: info@gilkesenergy.com
W: www.gilkesenergy.com

CLIENT
FEARNA STORAGE

PROJECT
**PROPOSED
FEARNA PSH**

TITLE
**UPPER RESERVOIR
PLAN
FIGURE 2.4**

SIZE A3	SCALE AT A3 1:10,000	STATUS EIA
DRAWING NUMBER FEA/FC4/250	REVISION E2	

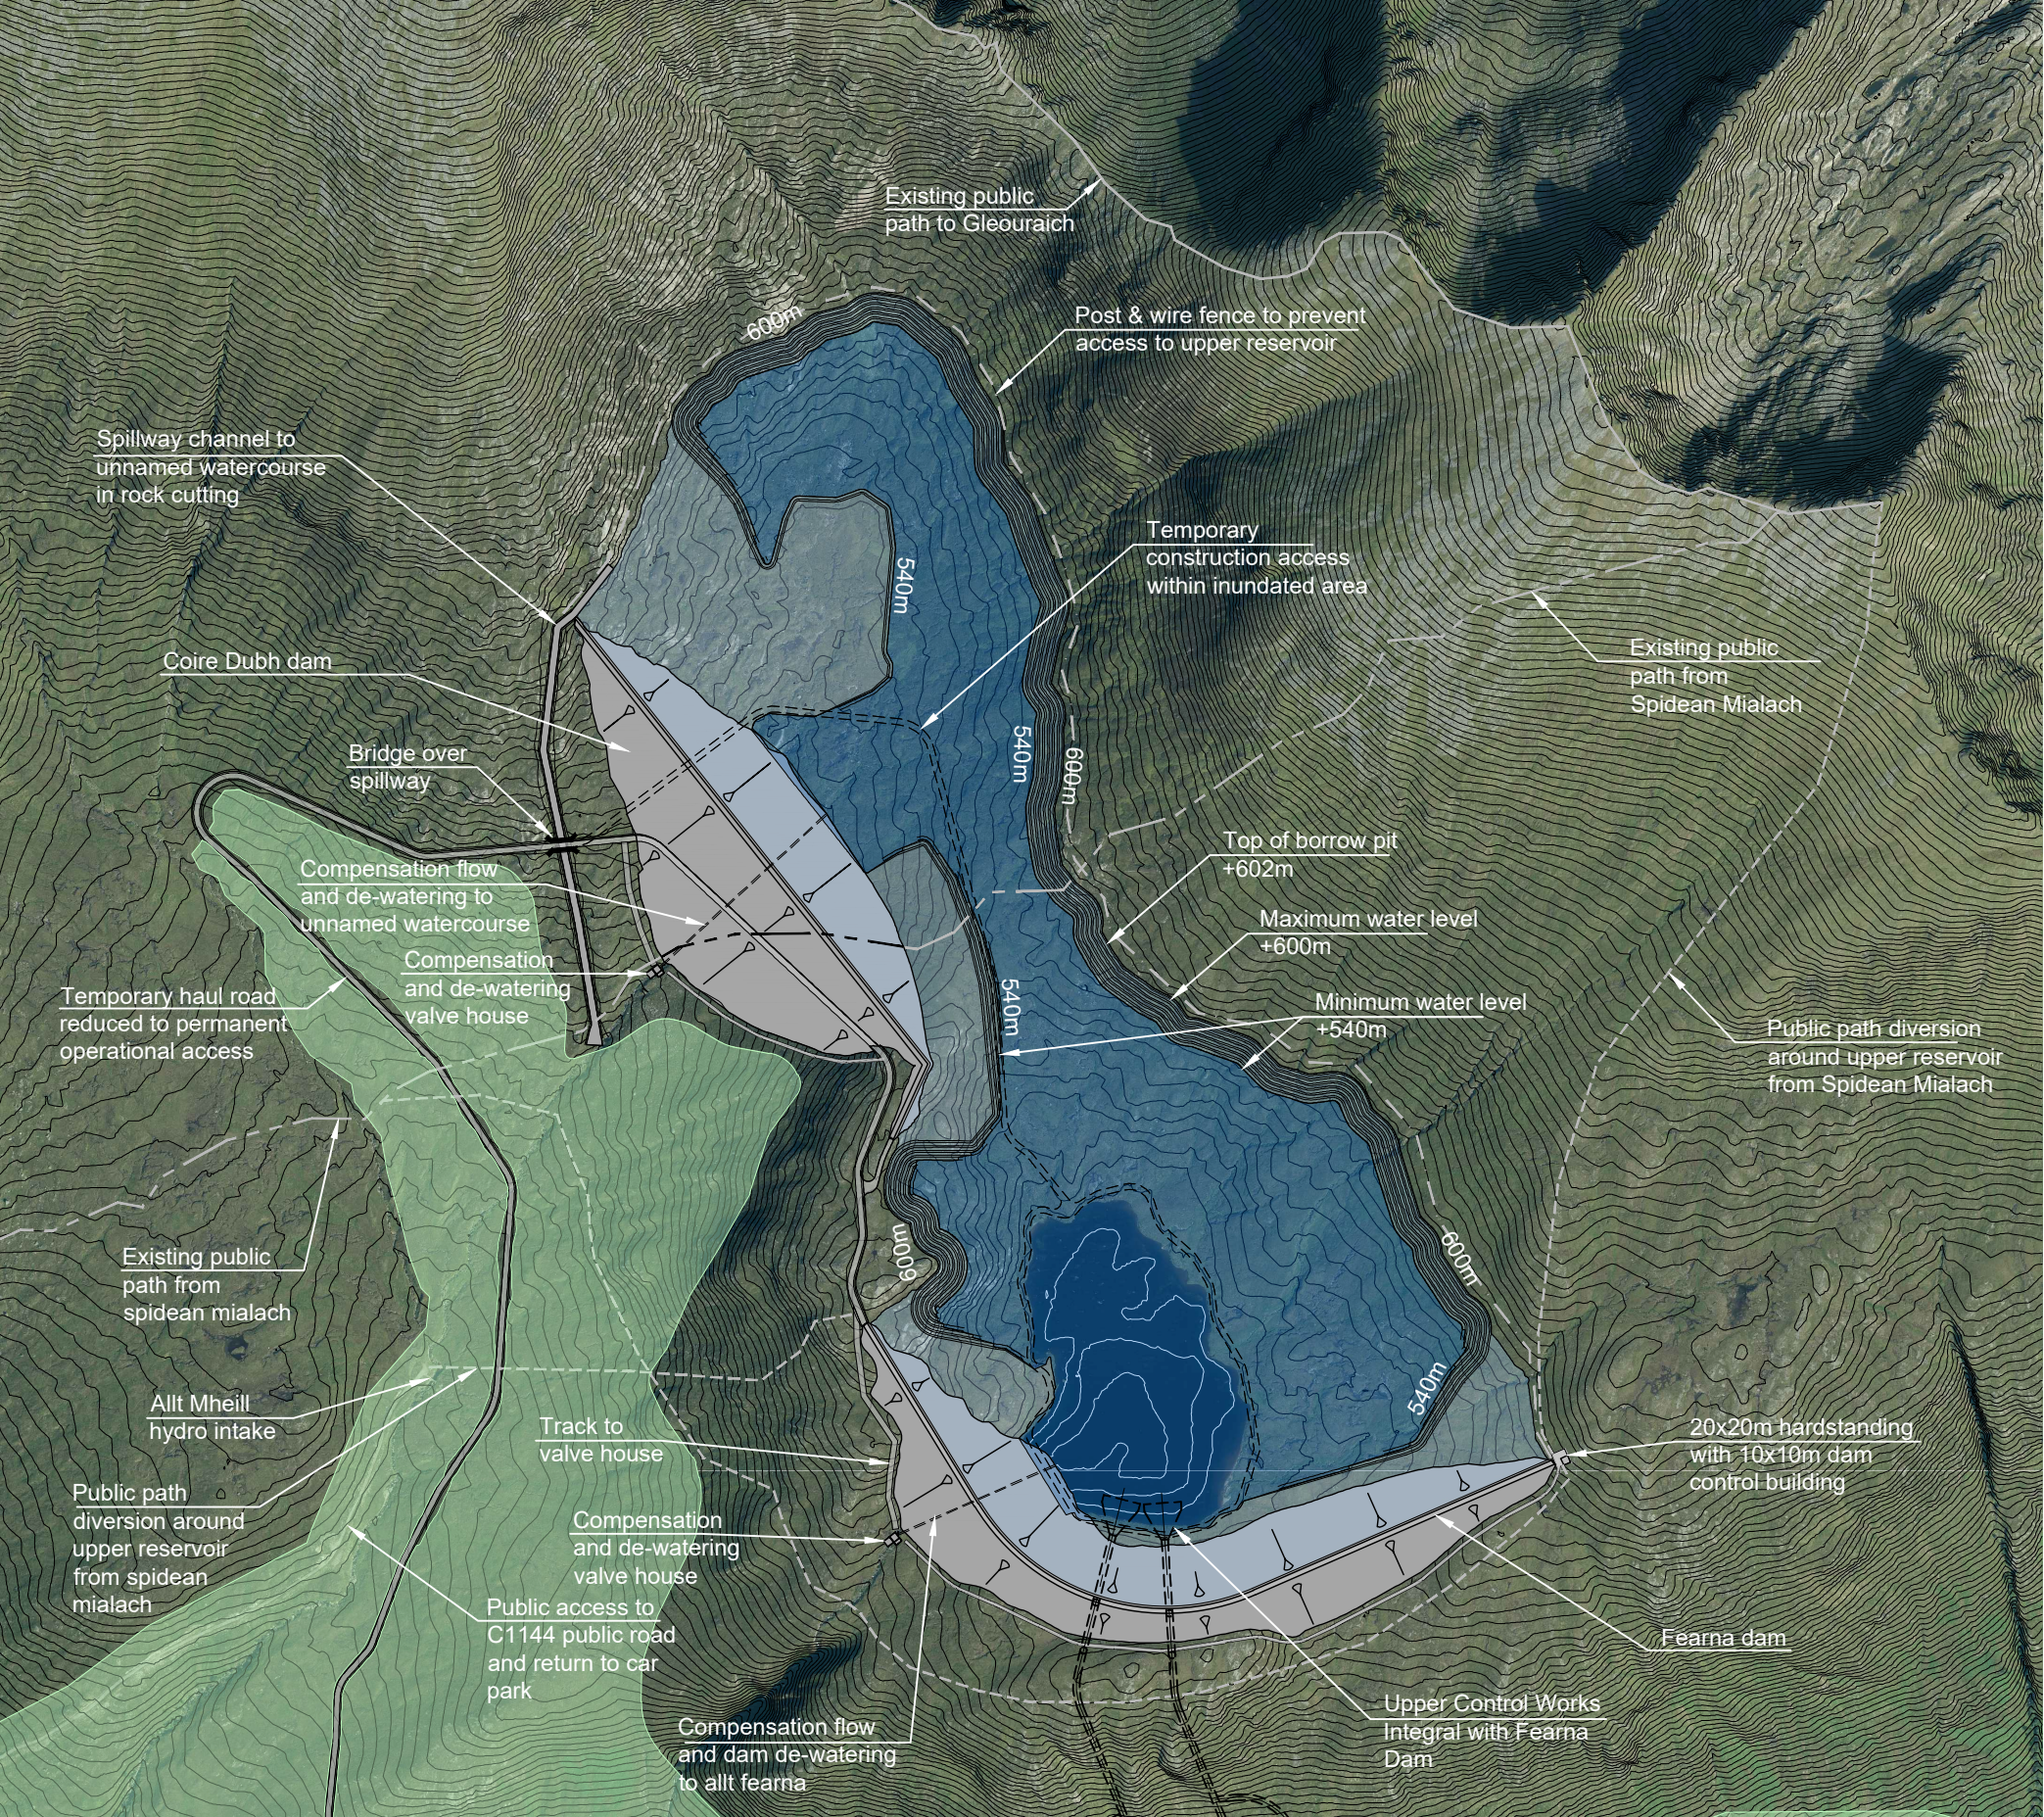

Plan
1:10,000 @ A3