



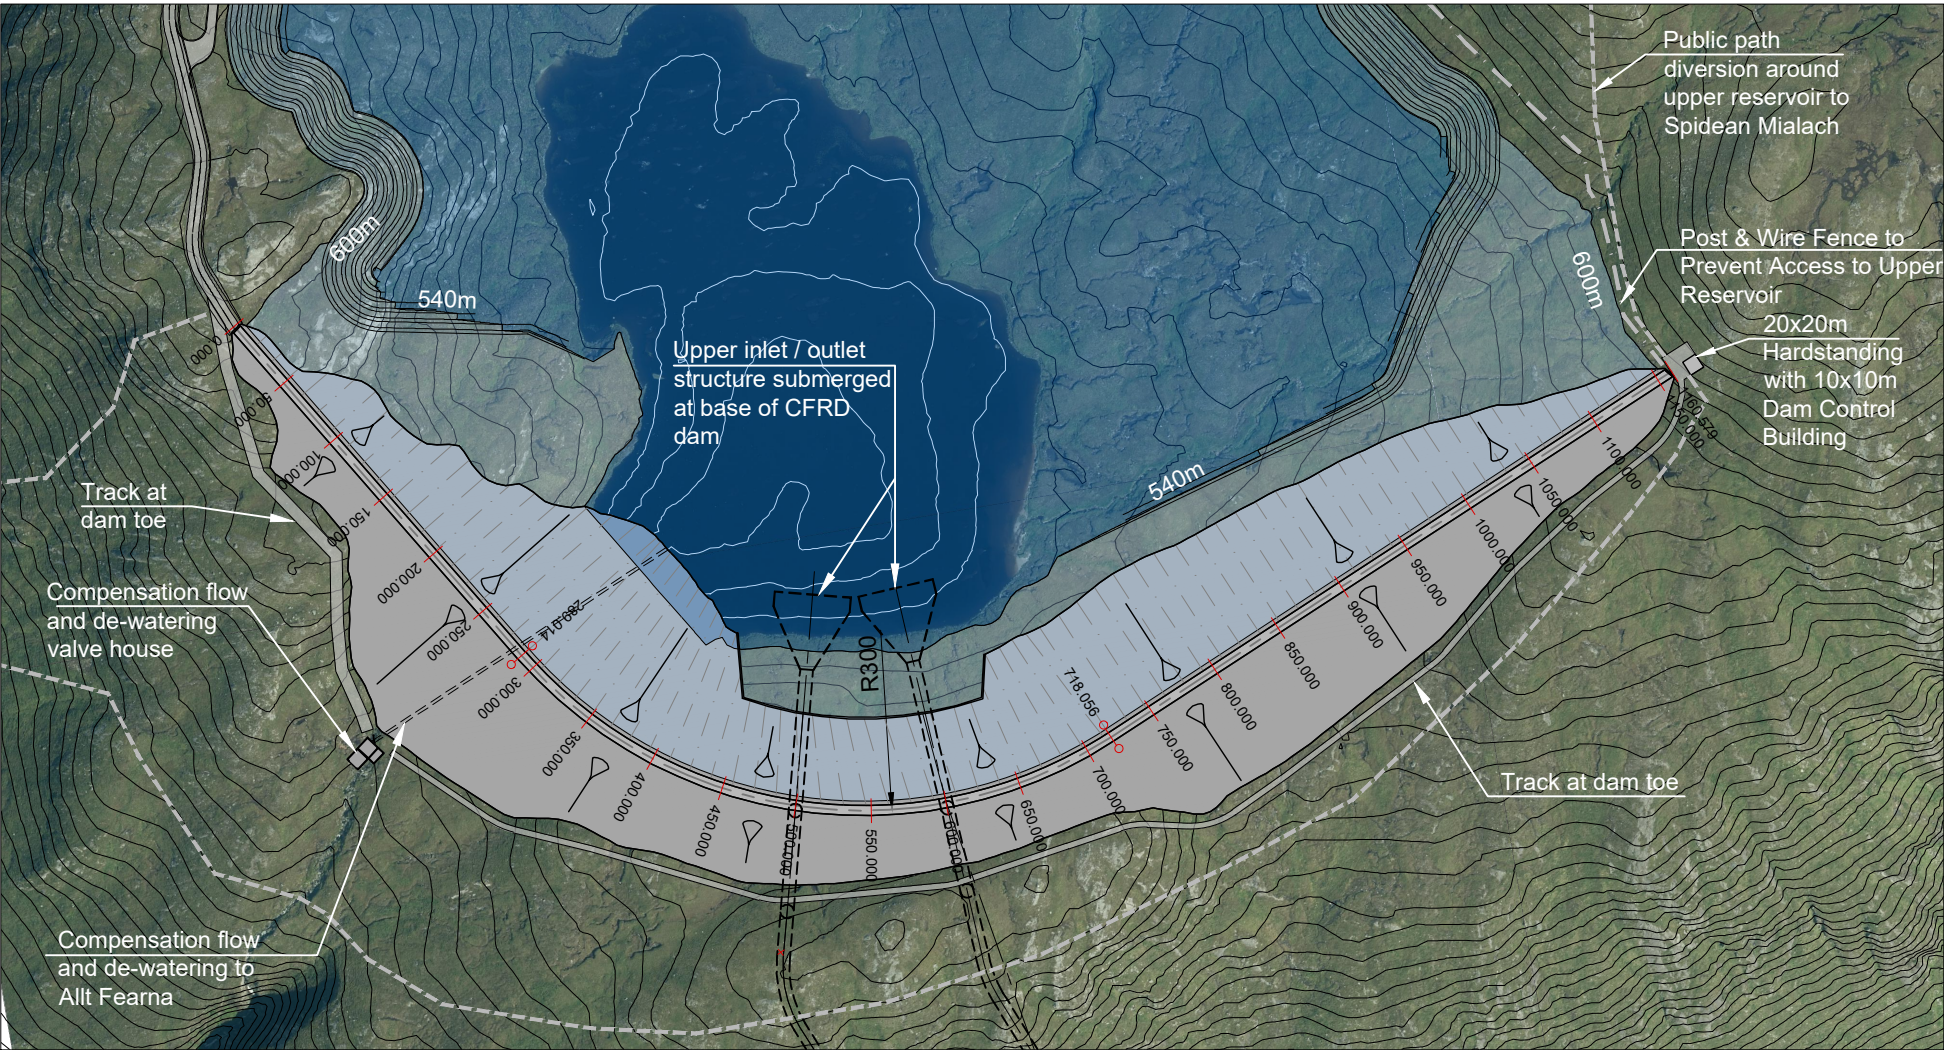


Plan
Fearna CFRD Dam

1:5000 @ A3

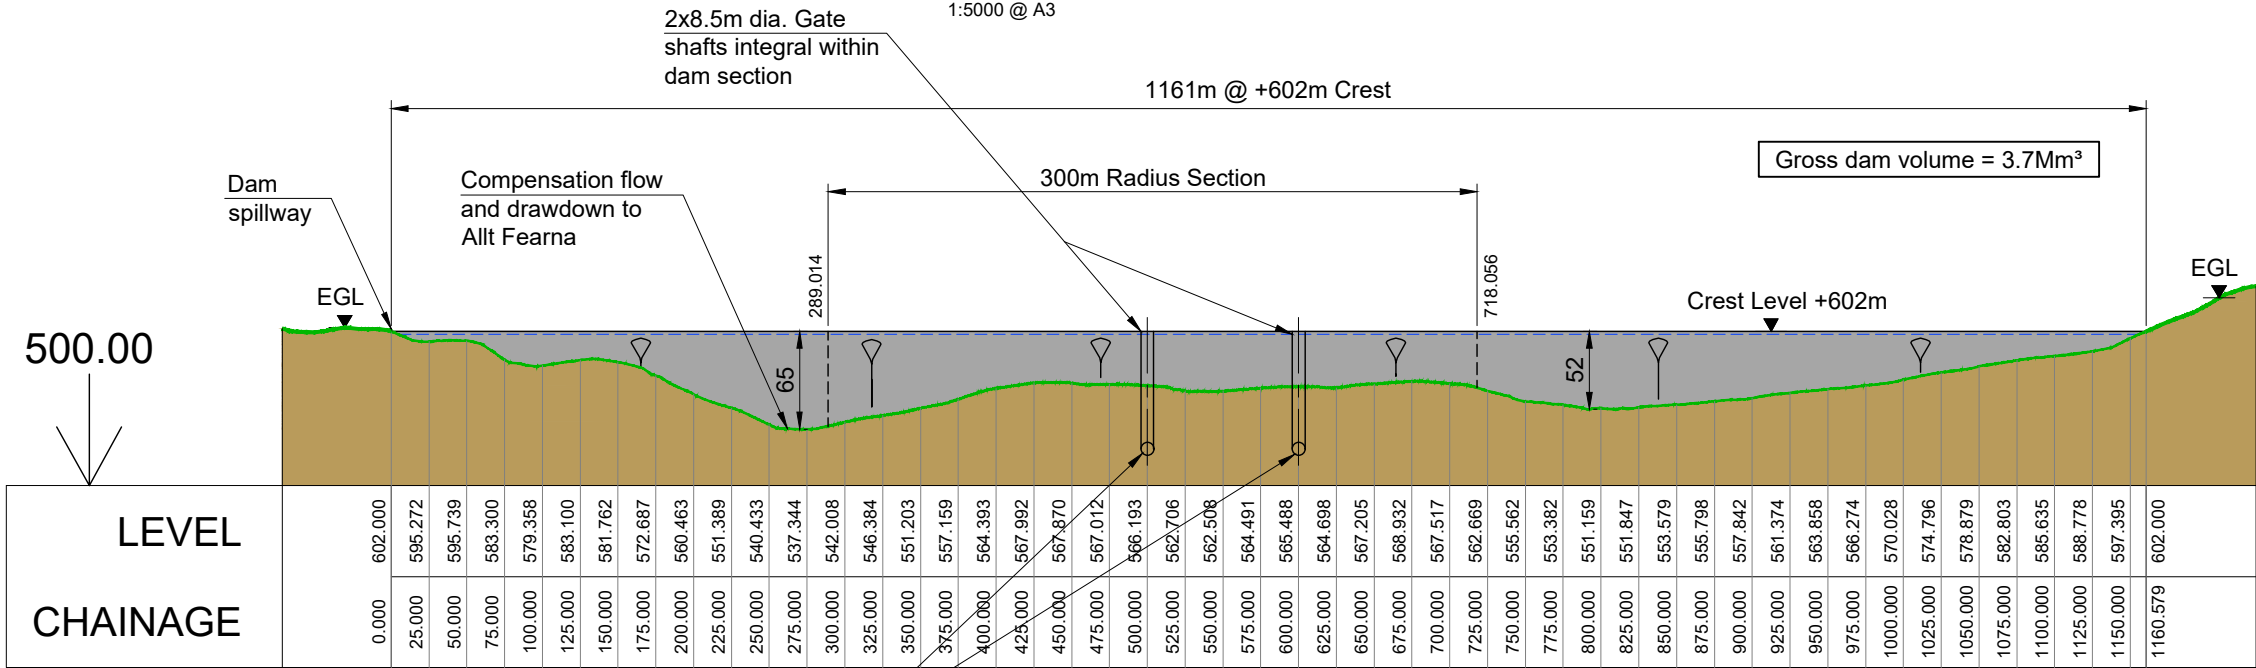

Elevation
Fearna CFRD Dam

1:5000 @ A3

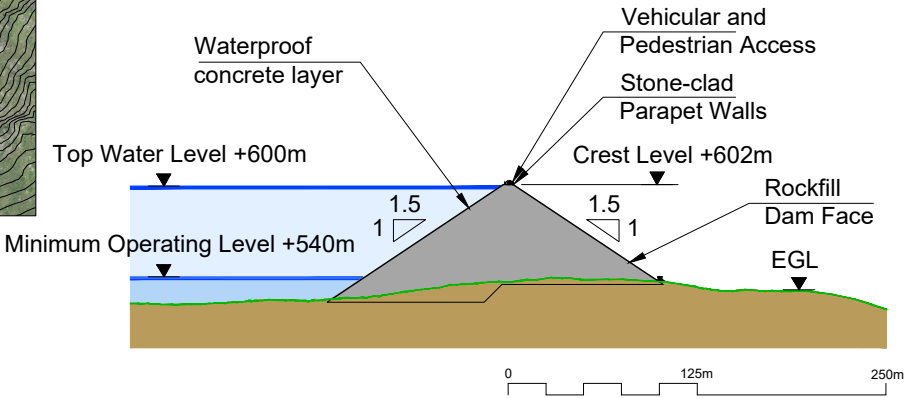

Dam Cross Section

1:5000 @ A3

IF IN DOUBT - ASK

NOTES

- All levels are in metres above ordnance datum (mAOD).
- All dimensions are in metres u.n.o.

LEGEND

- +600m Maximum Inundation Level
- +540m Minimum Operating Level
- Dam Footprint
- Dam Valve House
- Compensation Flow Outlet
- Upper Inlet / Outlet
- Tunnels
- Public Footpath Diversion
- Post & Wire Fence

E2	02.12.25	MH	ADDITIONAL INFORMATION	FRA	FRA
E1	17.02.25	MH	FOR PLANNING	FRA	FRA
REV	DATE	DRAWN	NOTES	CH'K'D	APP'D

GILKES energy	FESTIVAL HOUSE 177 WEST GEORGE STREET GLASGOW G2 2LB UNITED KINGDOM T: 01559 720 028 E: info@gilkesenergy.com W: www.gilkesenergy.com
-------------------------	--

CLIENT
FEARNA STORAGE

PROJECT
PROPOSED FEARNA PSH

TITLE
FEARNA CFRD GENERAL ARRANGEMENT FIGURE 2.5

SIZE A3	SCALE AT A3 1:5000	STATUS EIA
DRAWING NUMBER FEA/FC4/300		REVISION E2